
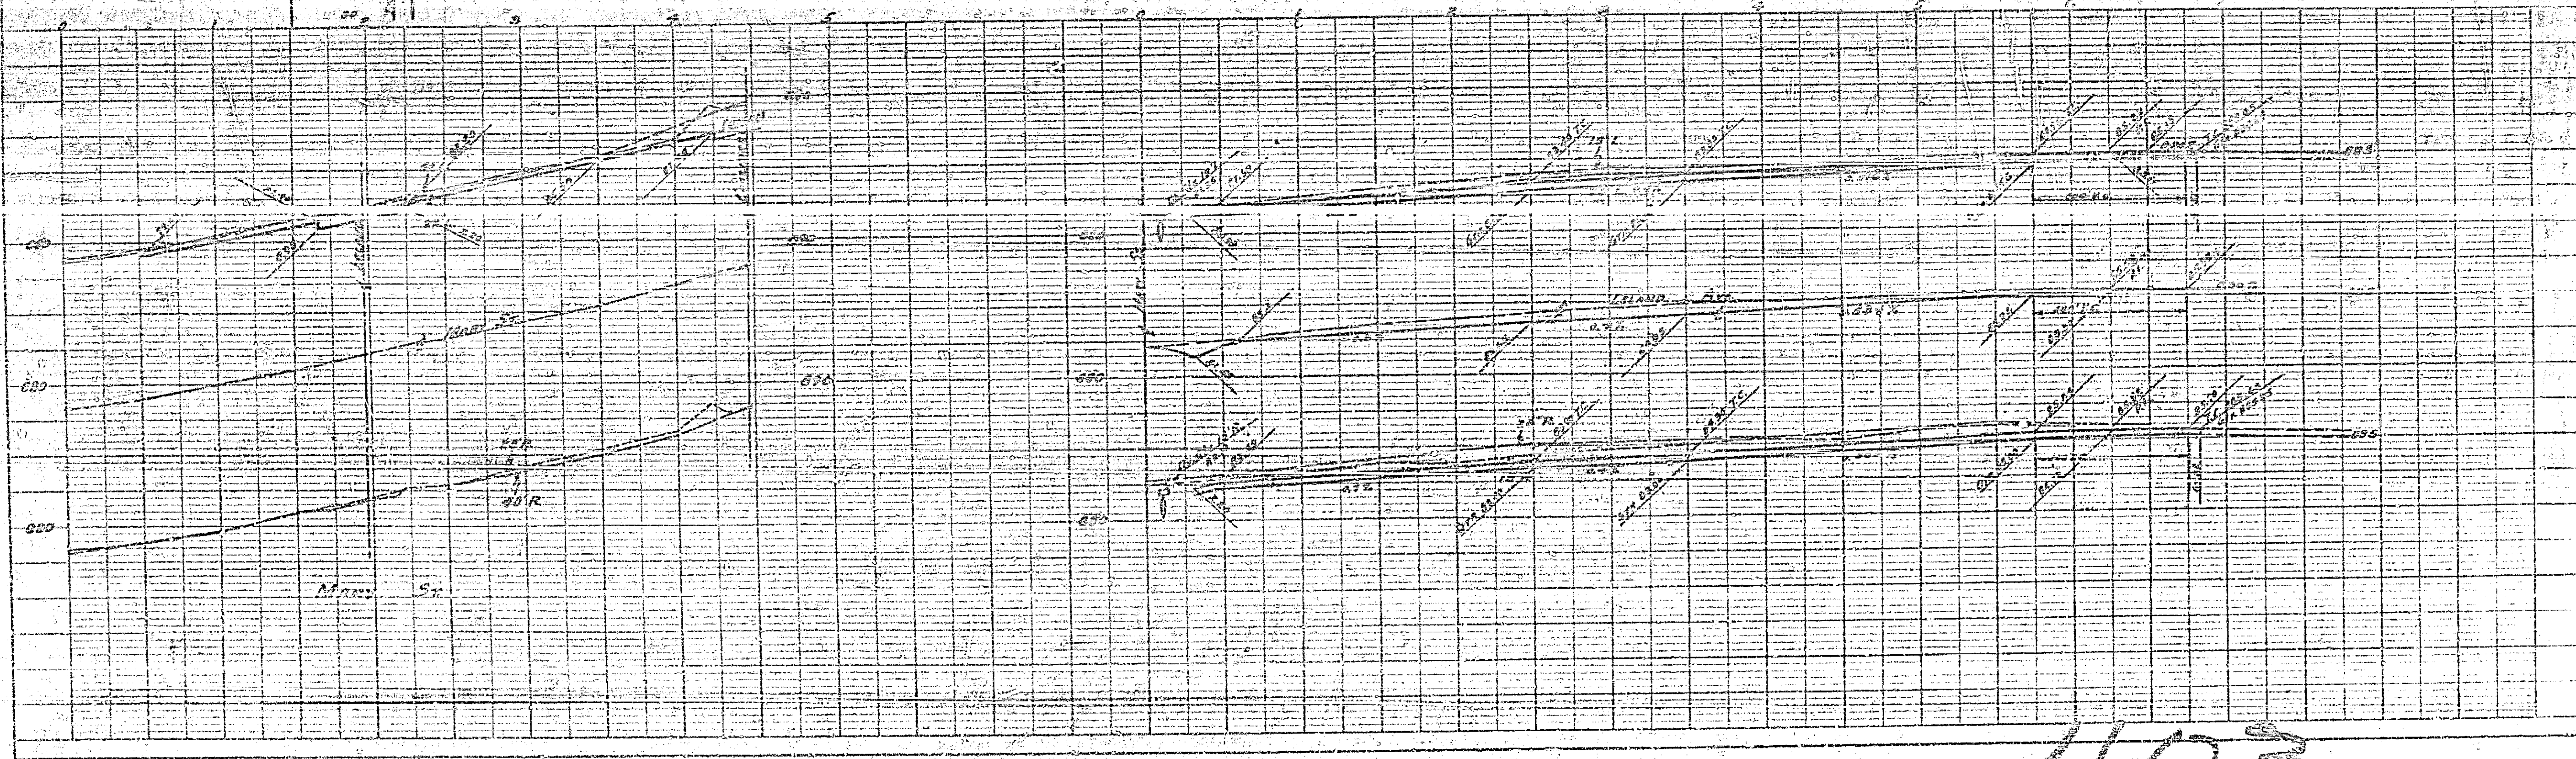


PLAN NO. 403
 FOR THE CONSTRUCTION OF
 CURBS & GUTTERS
 IN THE
LELAND AVE & MARY ST.
IMPROVEMENT DISTRICT.
 RIVERSIDE, CALIFORNIA

MARCH, 1959
 SCALES: HOR. 1 IN. = 50 FT.
 VER. 1 IN. = 5 FT.
 NO. 537-59
 APPROVED: E.H. IRVINE - REG. C.E. NO. 3011
 CITY ENGINEER

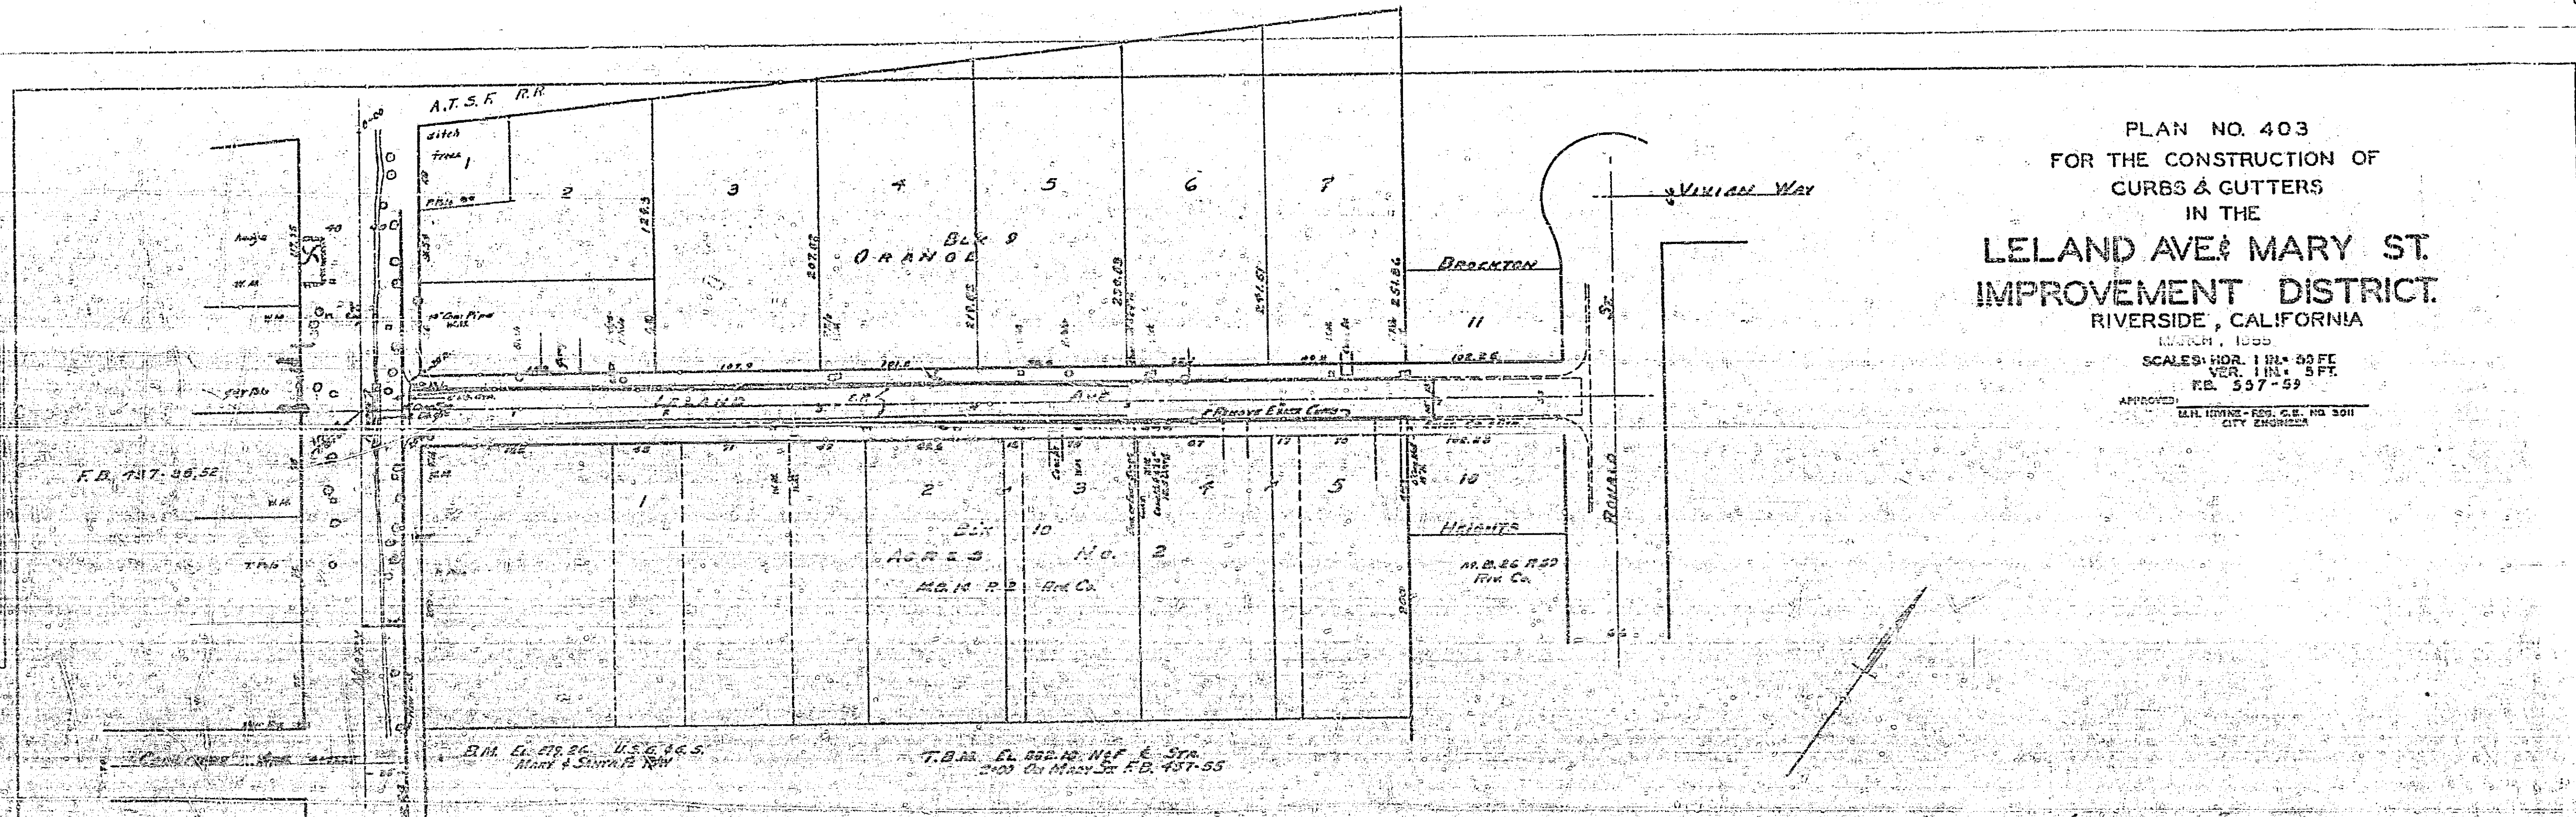

403