


SCALE HORIZ. 1" = 40'  
VERT. 1" = 4'

APPROVED CITY ENGINEER

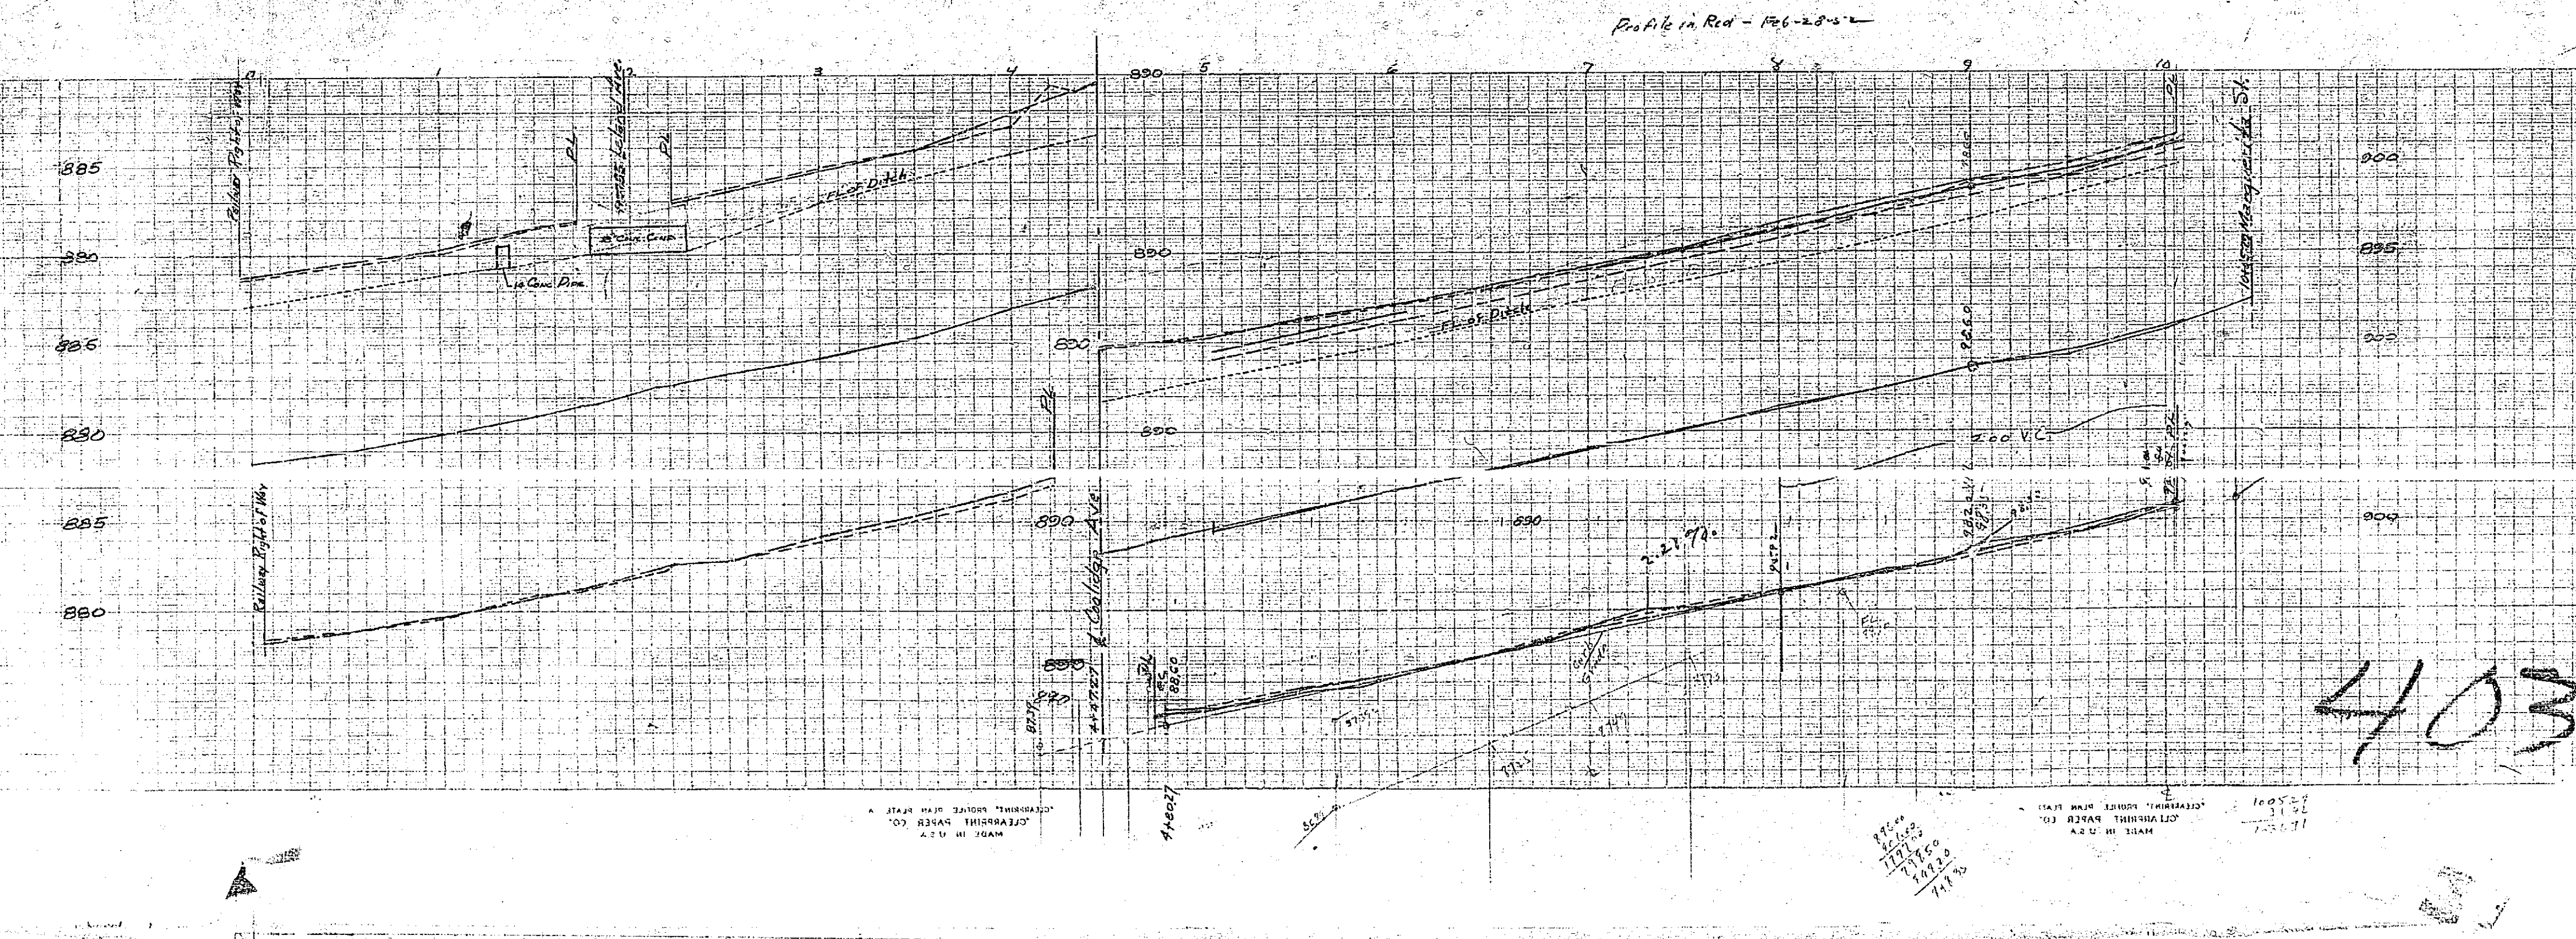

MADE IN U.S.A.  
CITY ENGINEER'S OFFICE  
FEBRUARY 28 1921