
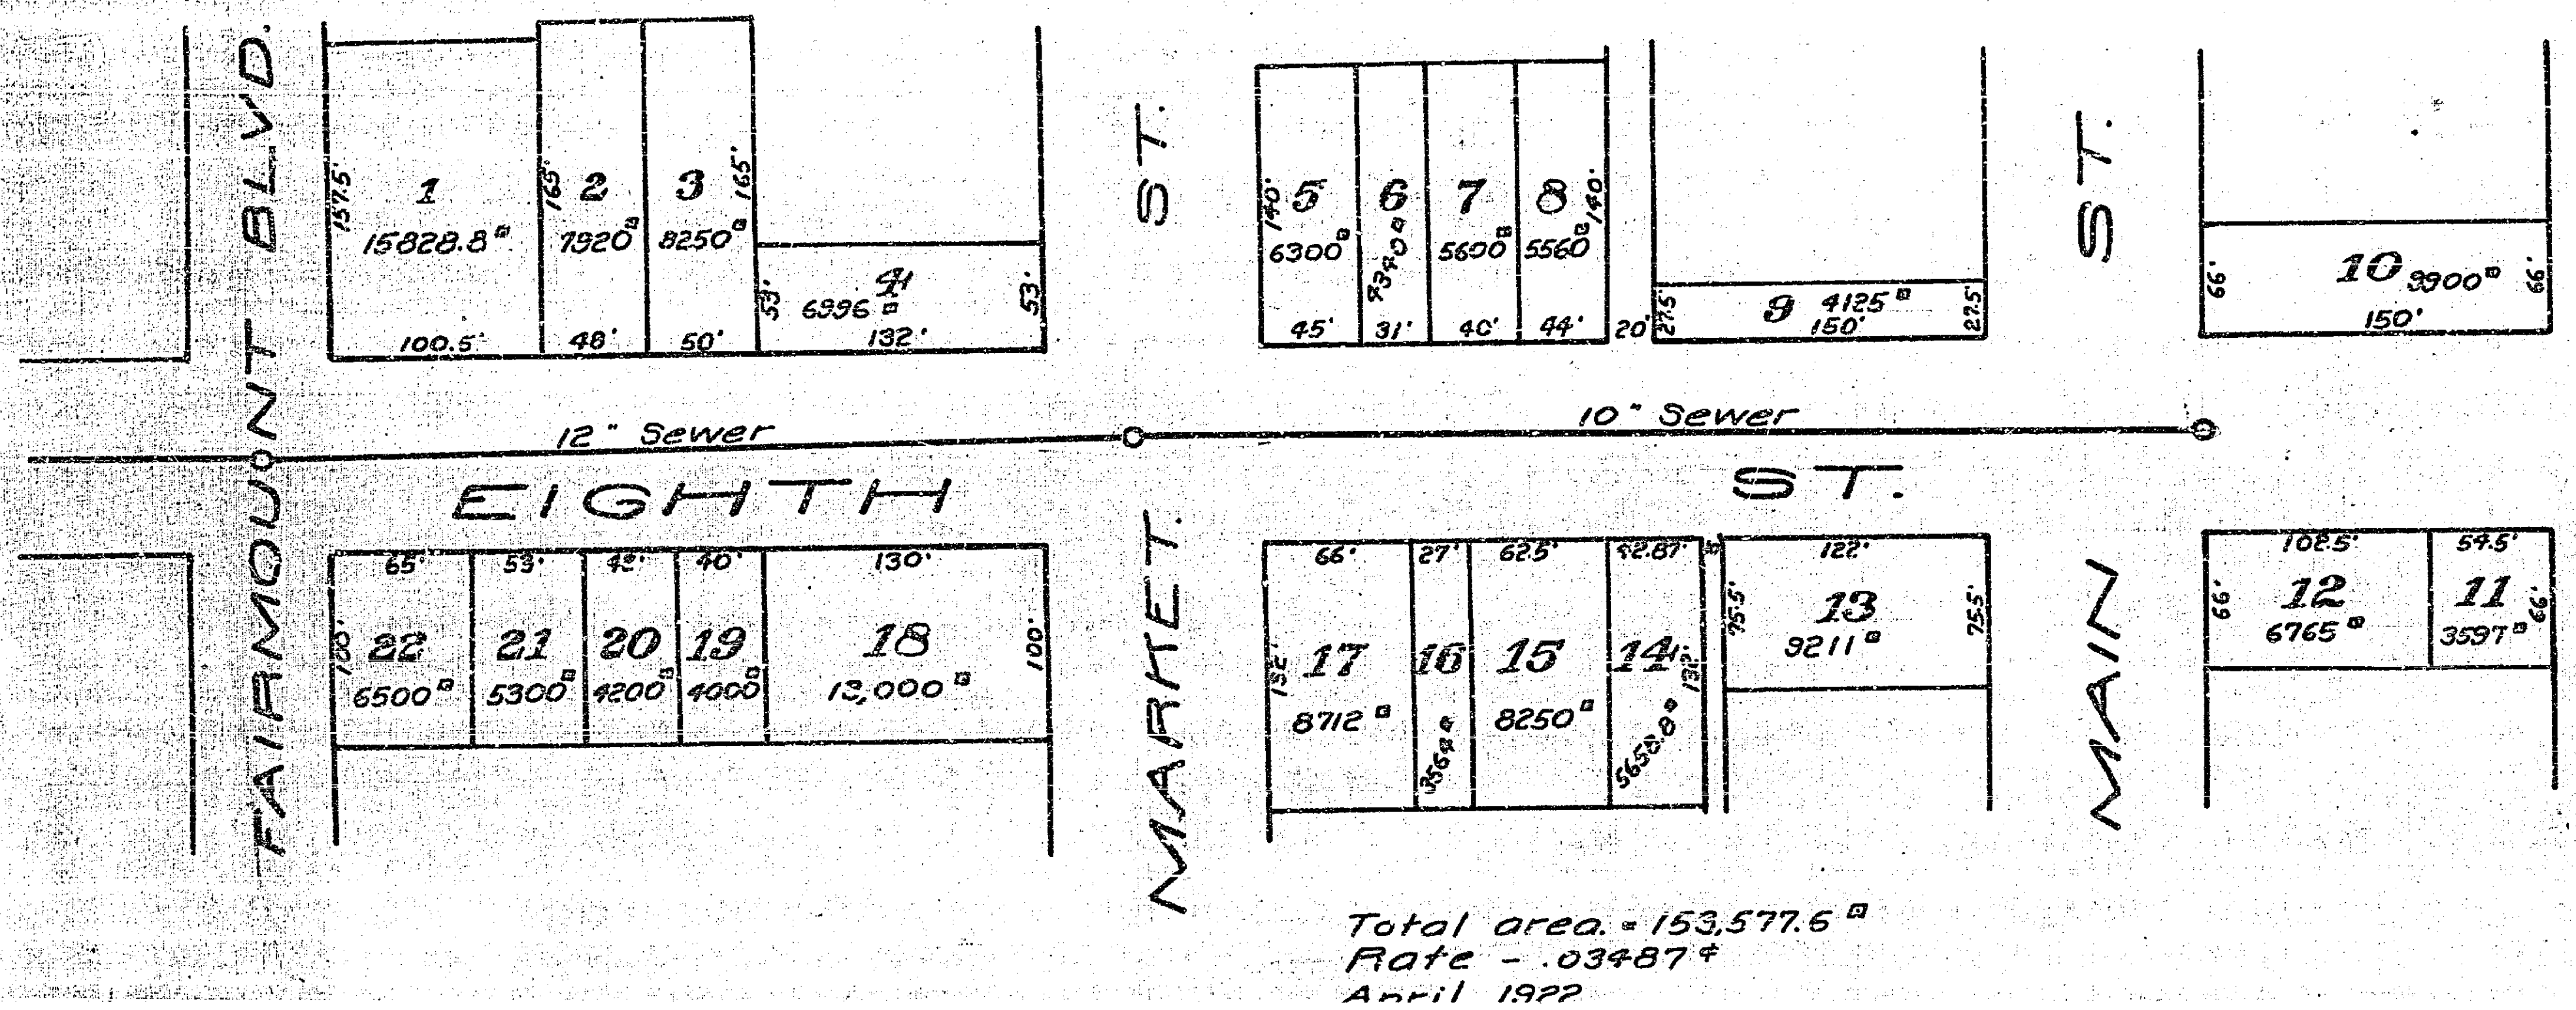


ASSESSMENT MAP
8TH ST. DEEP SEWER
SCALE 1" = 100'

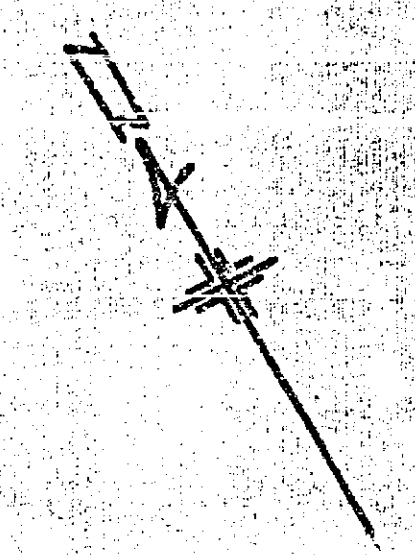

Total area = 153,577.6
Rate = .03487
April 1972

Asses. No	Assesment	Asses. No	Assesment
1	551.95	12	235.91
2	276.19	13	321.21
3	287.70	14	137.34
4	243.97	15	287.70
5	219.70	16	124.29
6	151.36	17	303.80
7	195.29	18	453.33
8	193.89	19	139.50
9	143.86	20	146.45
10	345.23	21	189.81
11	125.45	22	226.65
Total		Cost	\$5355.58

405A-30