


PLAN AND PROFILE  
 NO. 406  
 FOR THE CONSTRUCTION OF CURB & GUTTER ON  
**PALM AVENUE**  
 BETWEEN WESTMORELAND CT. & LINWOOD PL.  
 ENGINEERING DEPT. CITY OF RIVERSIDE  
 FB. 457, PG. 34

APPROVED *M. H. Dunne*  
 CITY ENGINEER  
 A CIVIL ENGINEER REGISTERED UNDER  
 THE LAWS OF THE STATE OF CALIFORNIA  
 NO. 10211

THESE PLANS APPROVED AND ACCEPTED BY THE  
 BOARD AND COUNCIL OF THE CITY OF RIVERSIDE  
 STATE OF CALIFORNIA ON THE 10th DAY OF  
 APRIL 1940  
*W. H. ...*  
 CITY CLERK  
 OF RIVERSIDE CALIFORNIA

HOR. 1" = 40'  
 VERT. 1" = 4'

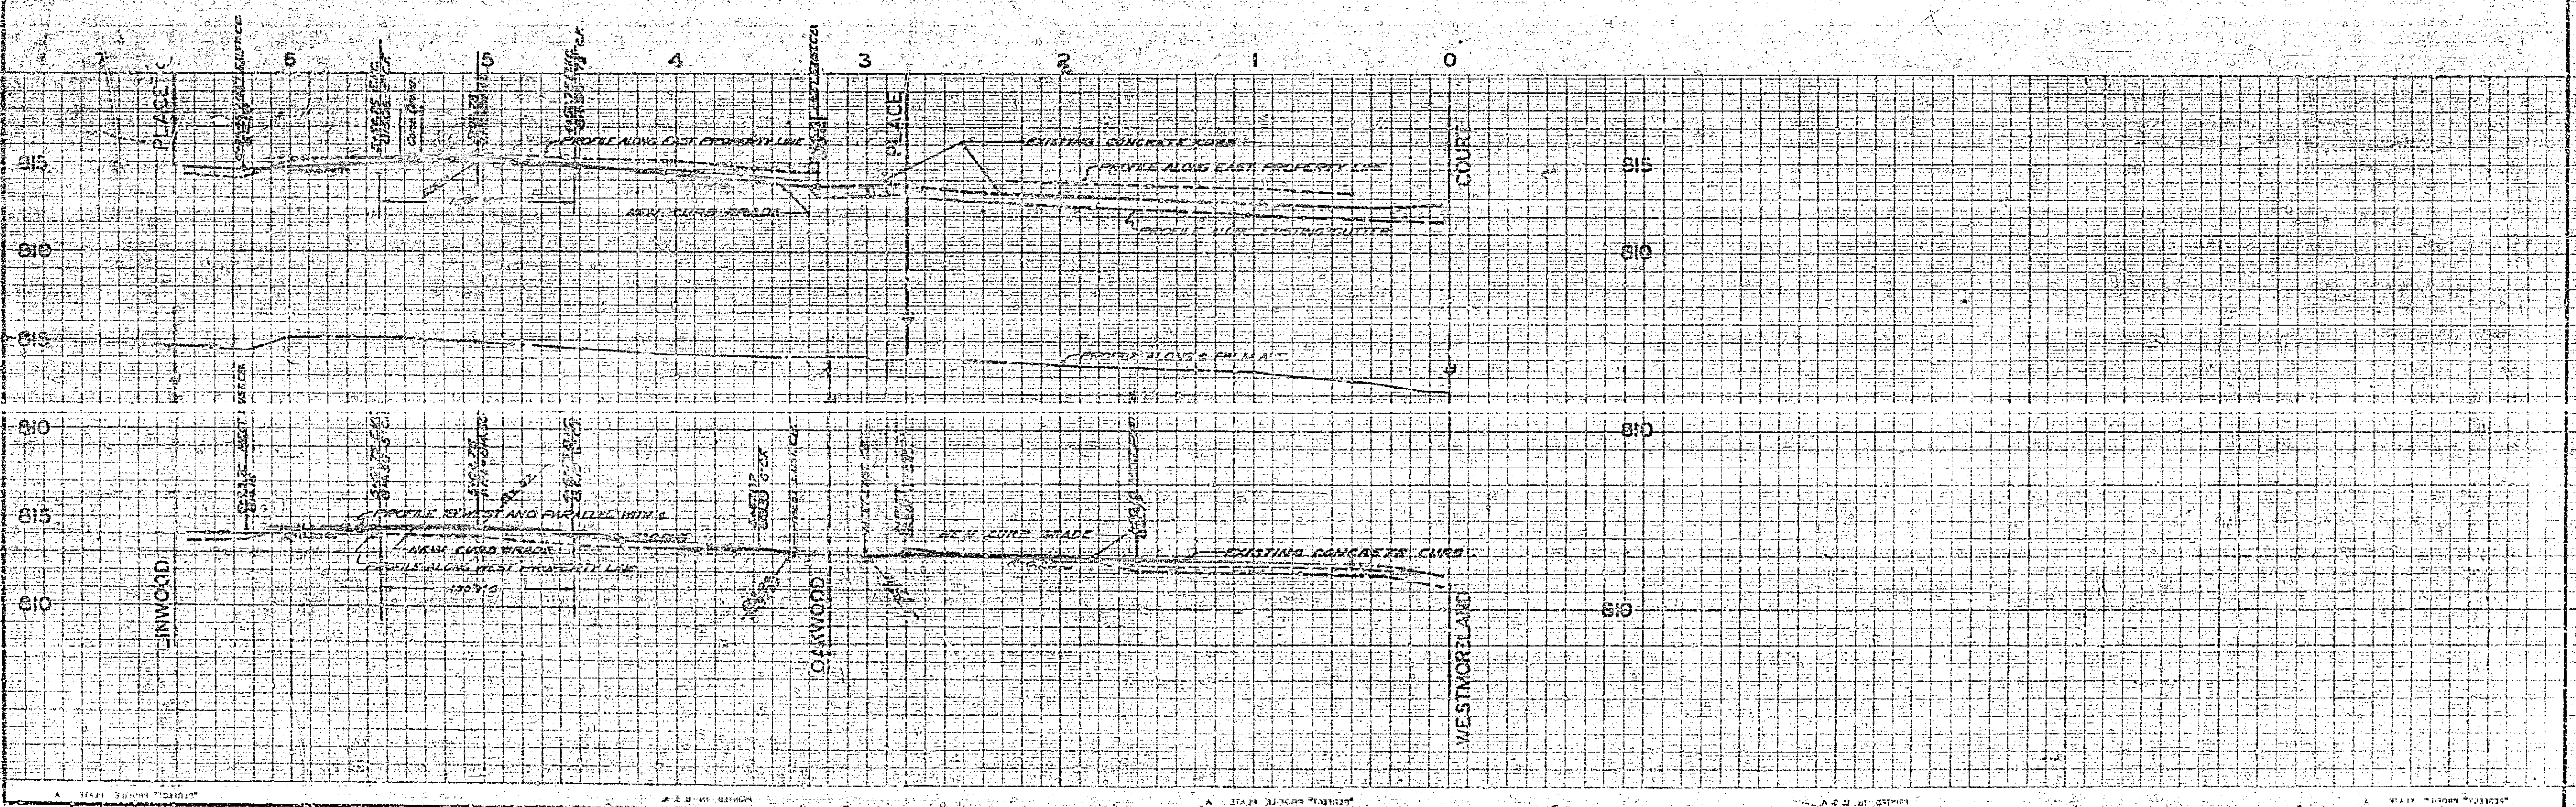

406