
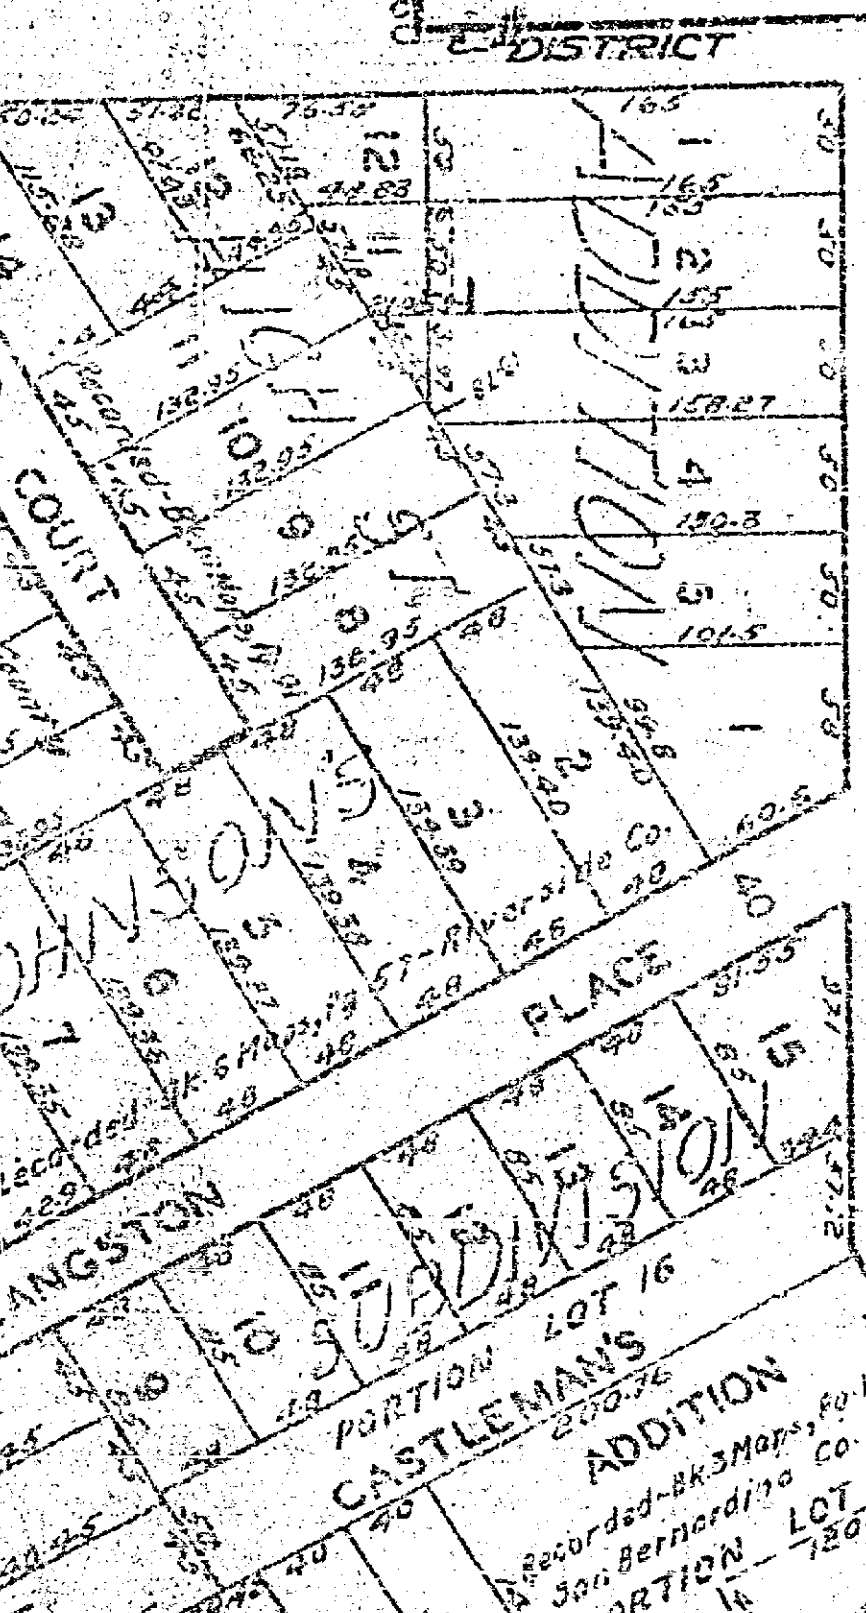
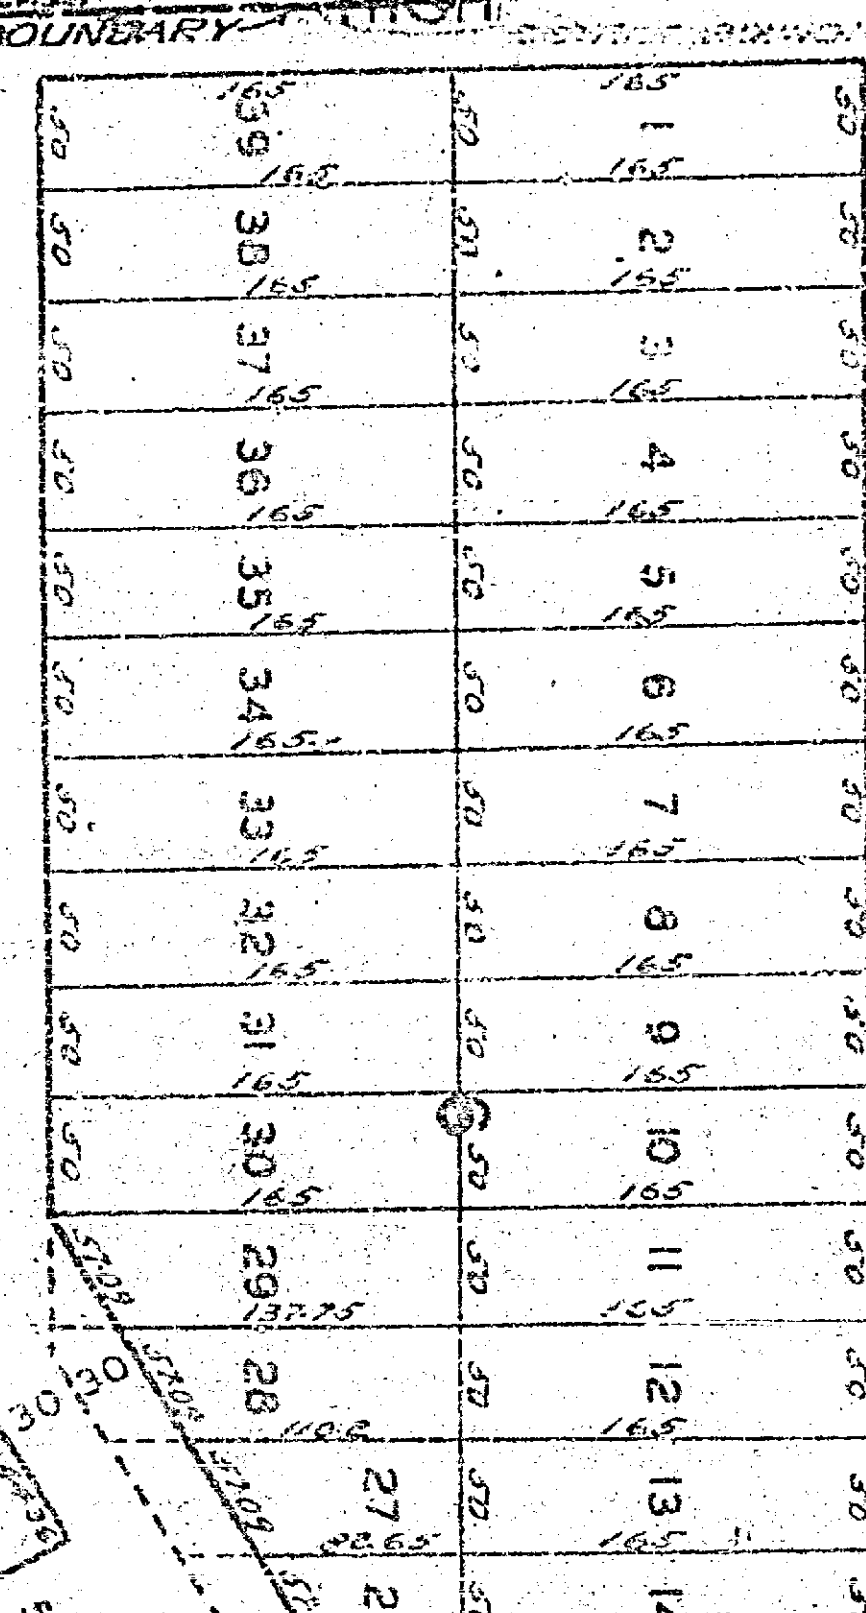
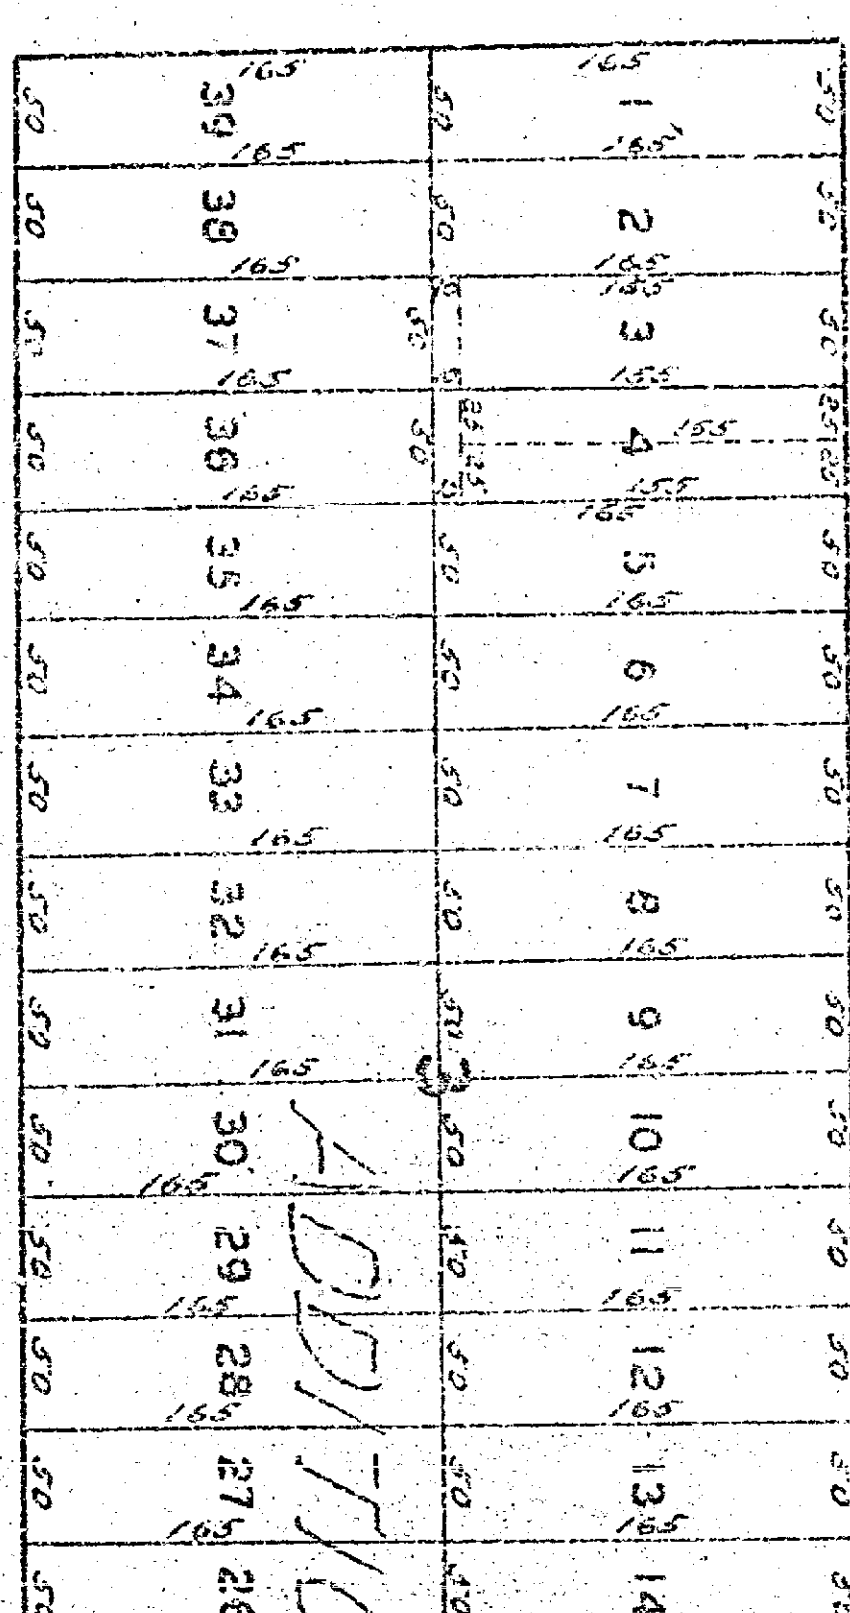
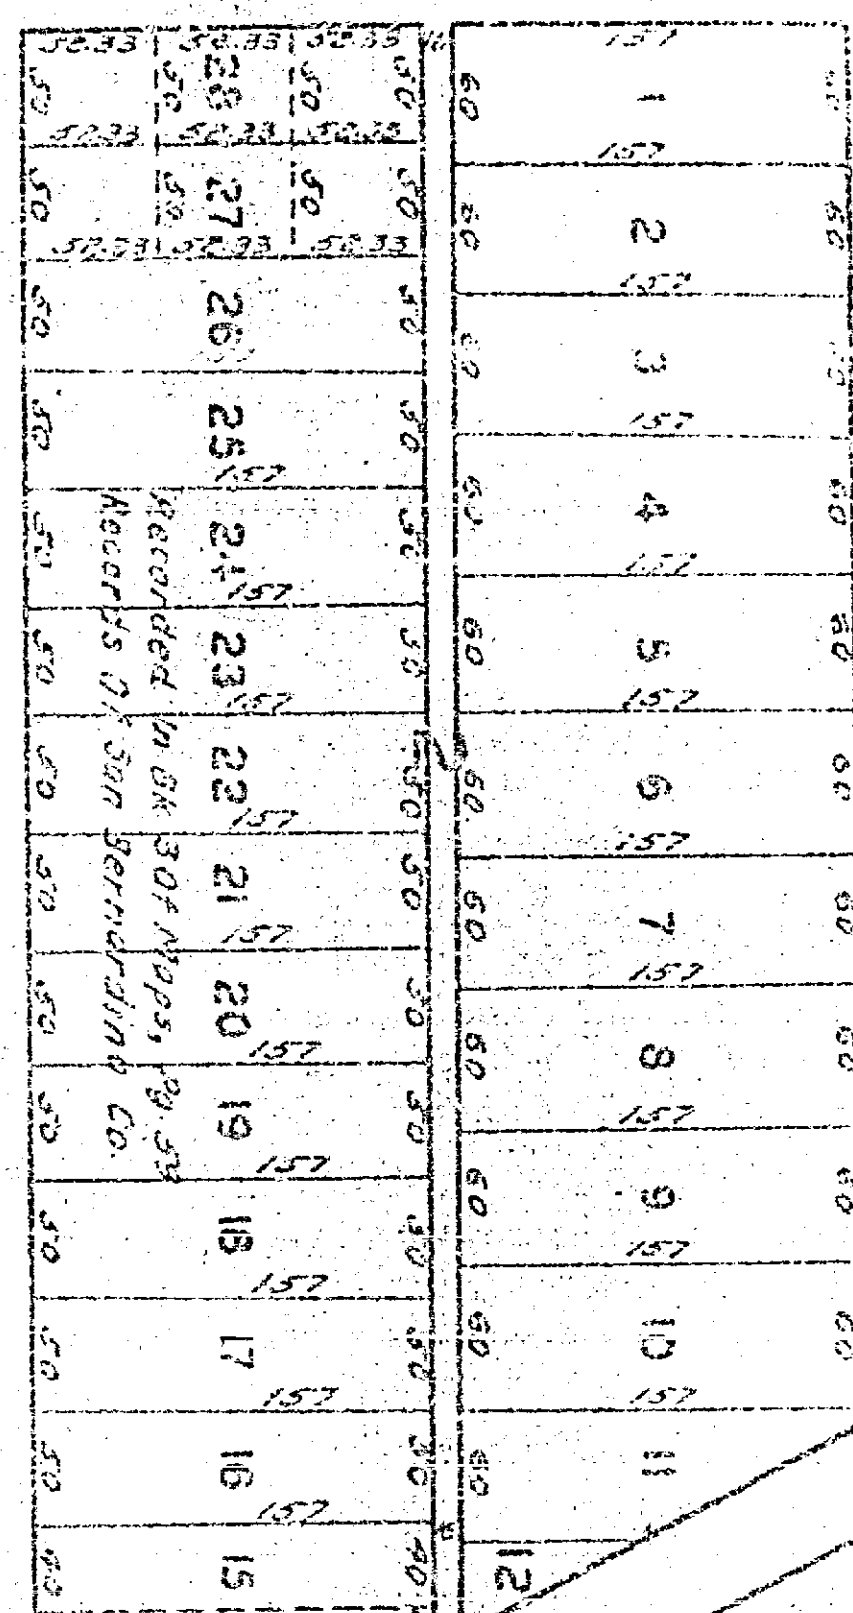
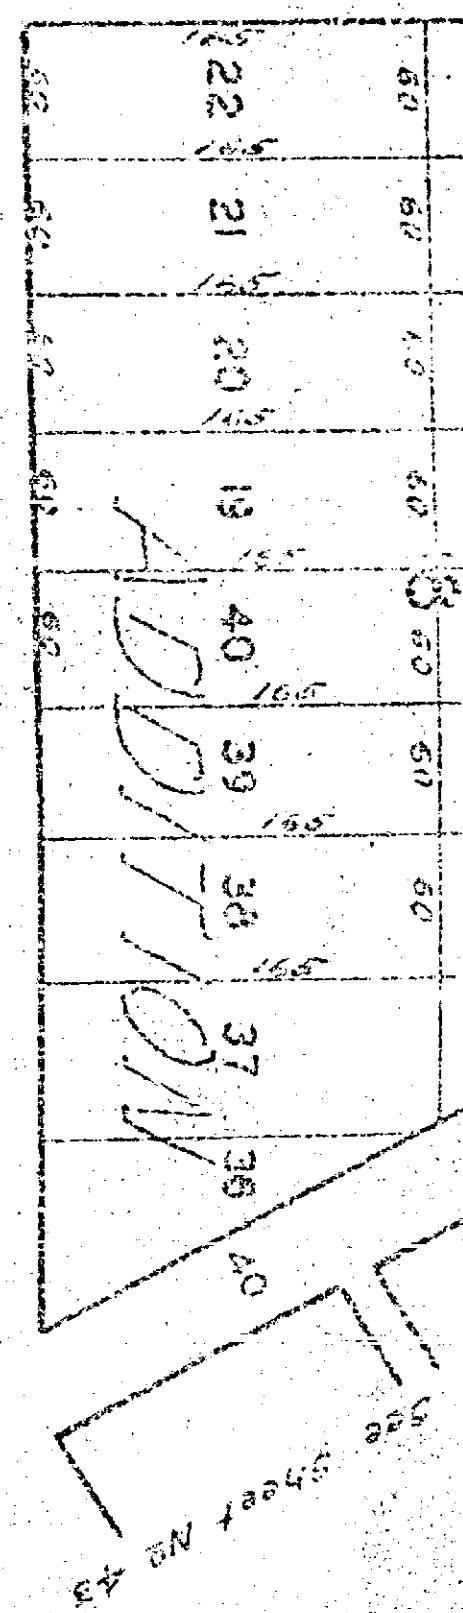
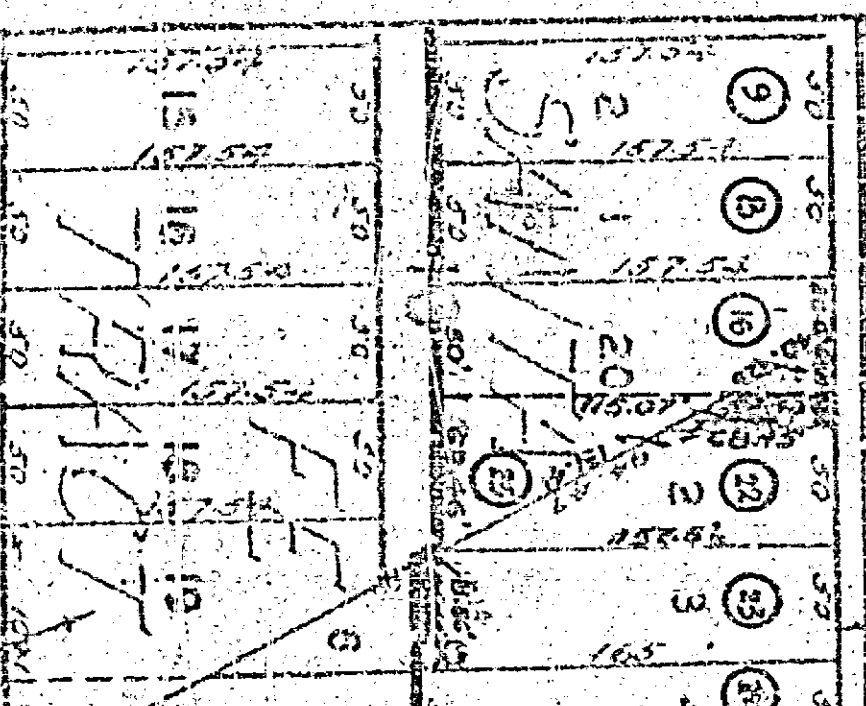
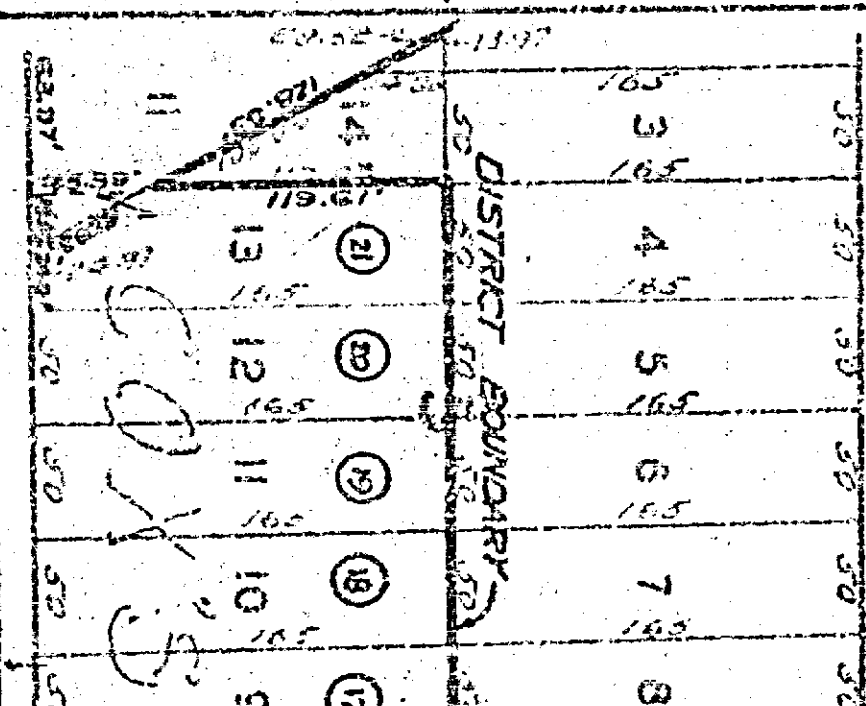
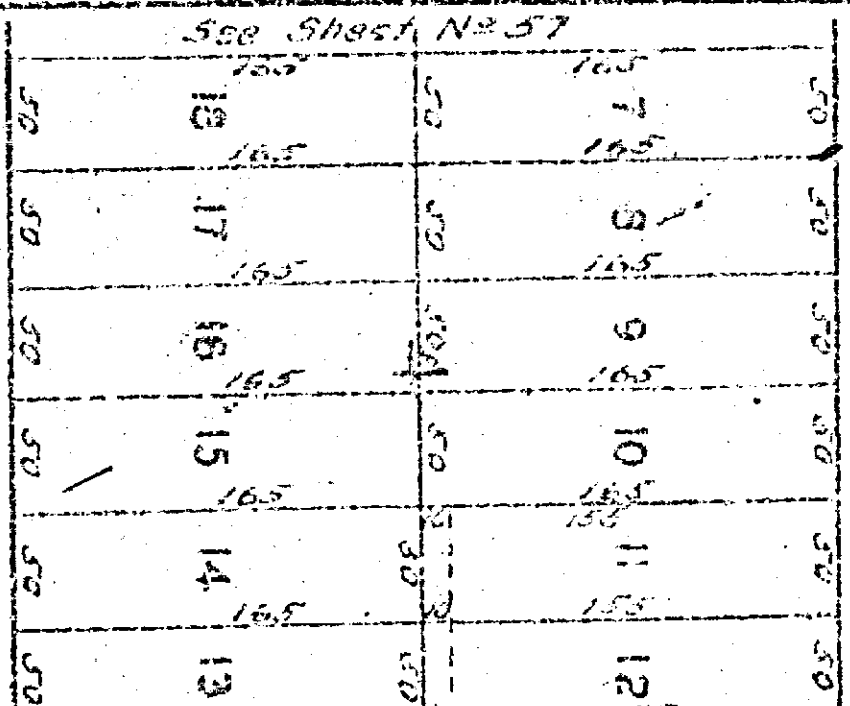
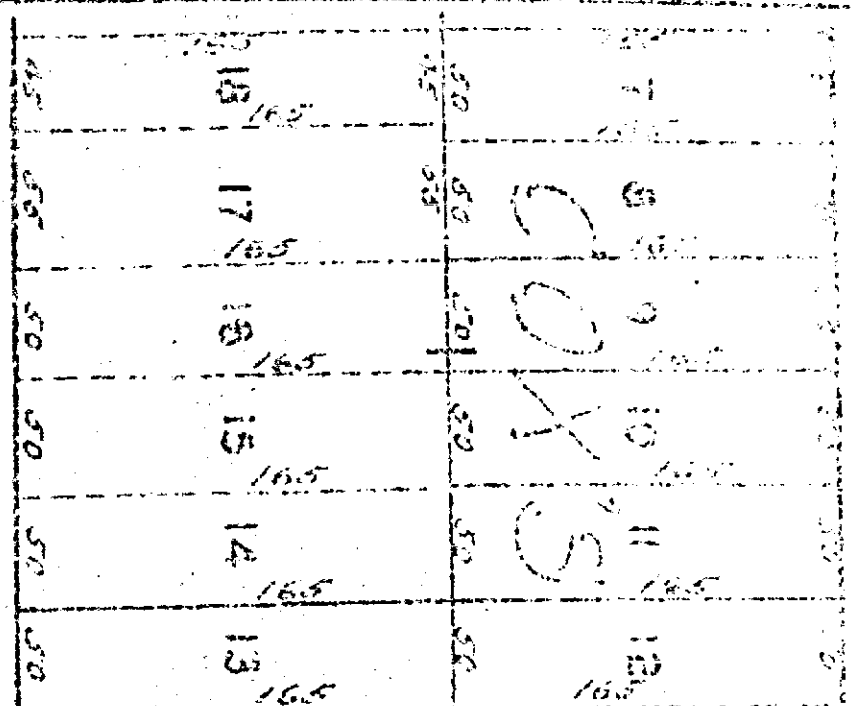


Scale 1" = 100'

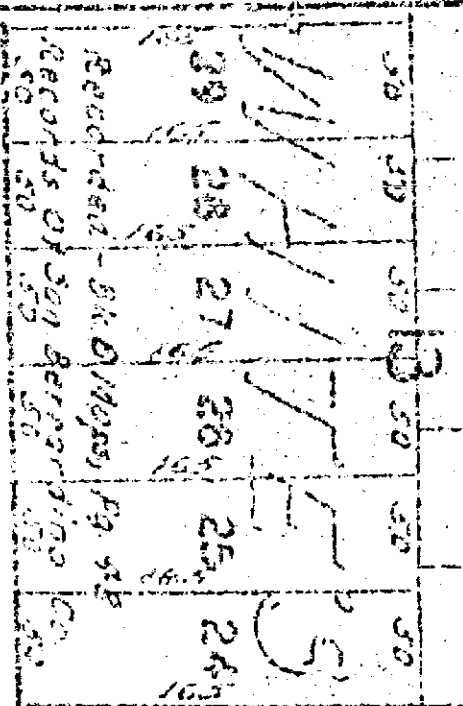

Recorded in Bk 6 Maps, Pg 46  
Records of San Bernardino Co.

Recorded in Bk 3 Maps, Pg 19  
Records of San Bernardino Co.

Recorded in Bk 11 Maps, Pg 99  
Records of San Bernardino Co.

408