
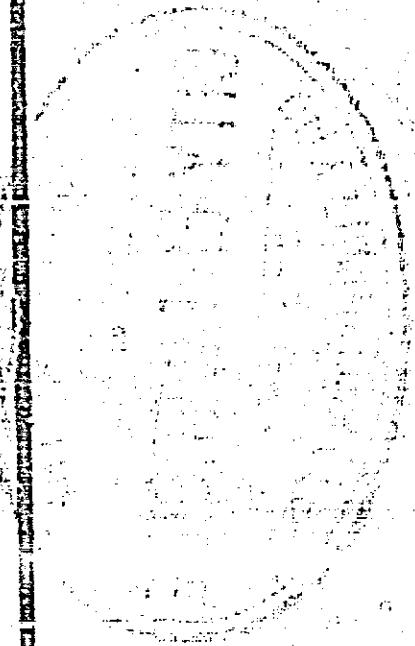


MAP of proposed SEWER on  
 PLEASANT ST.  
 Scale  
 1 IN. = 60 FT.  
 1 IN. VERT. = 6 FT.

A. R. Campbell,  
 City Engineer.

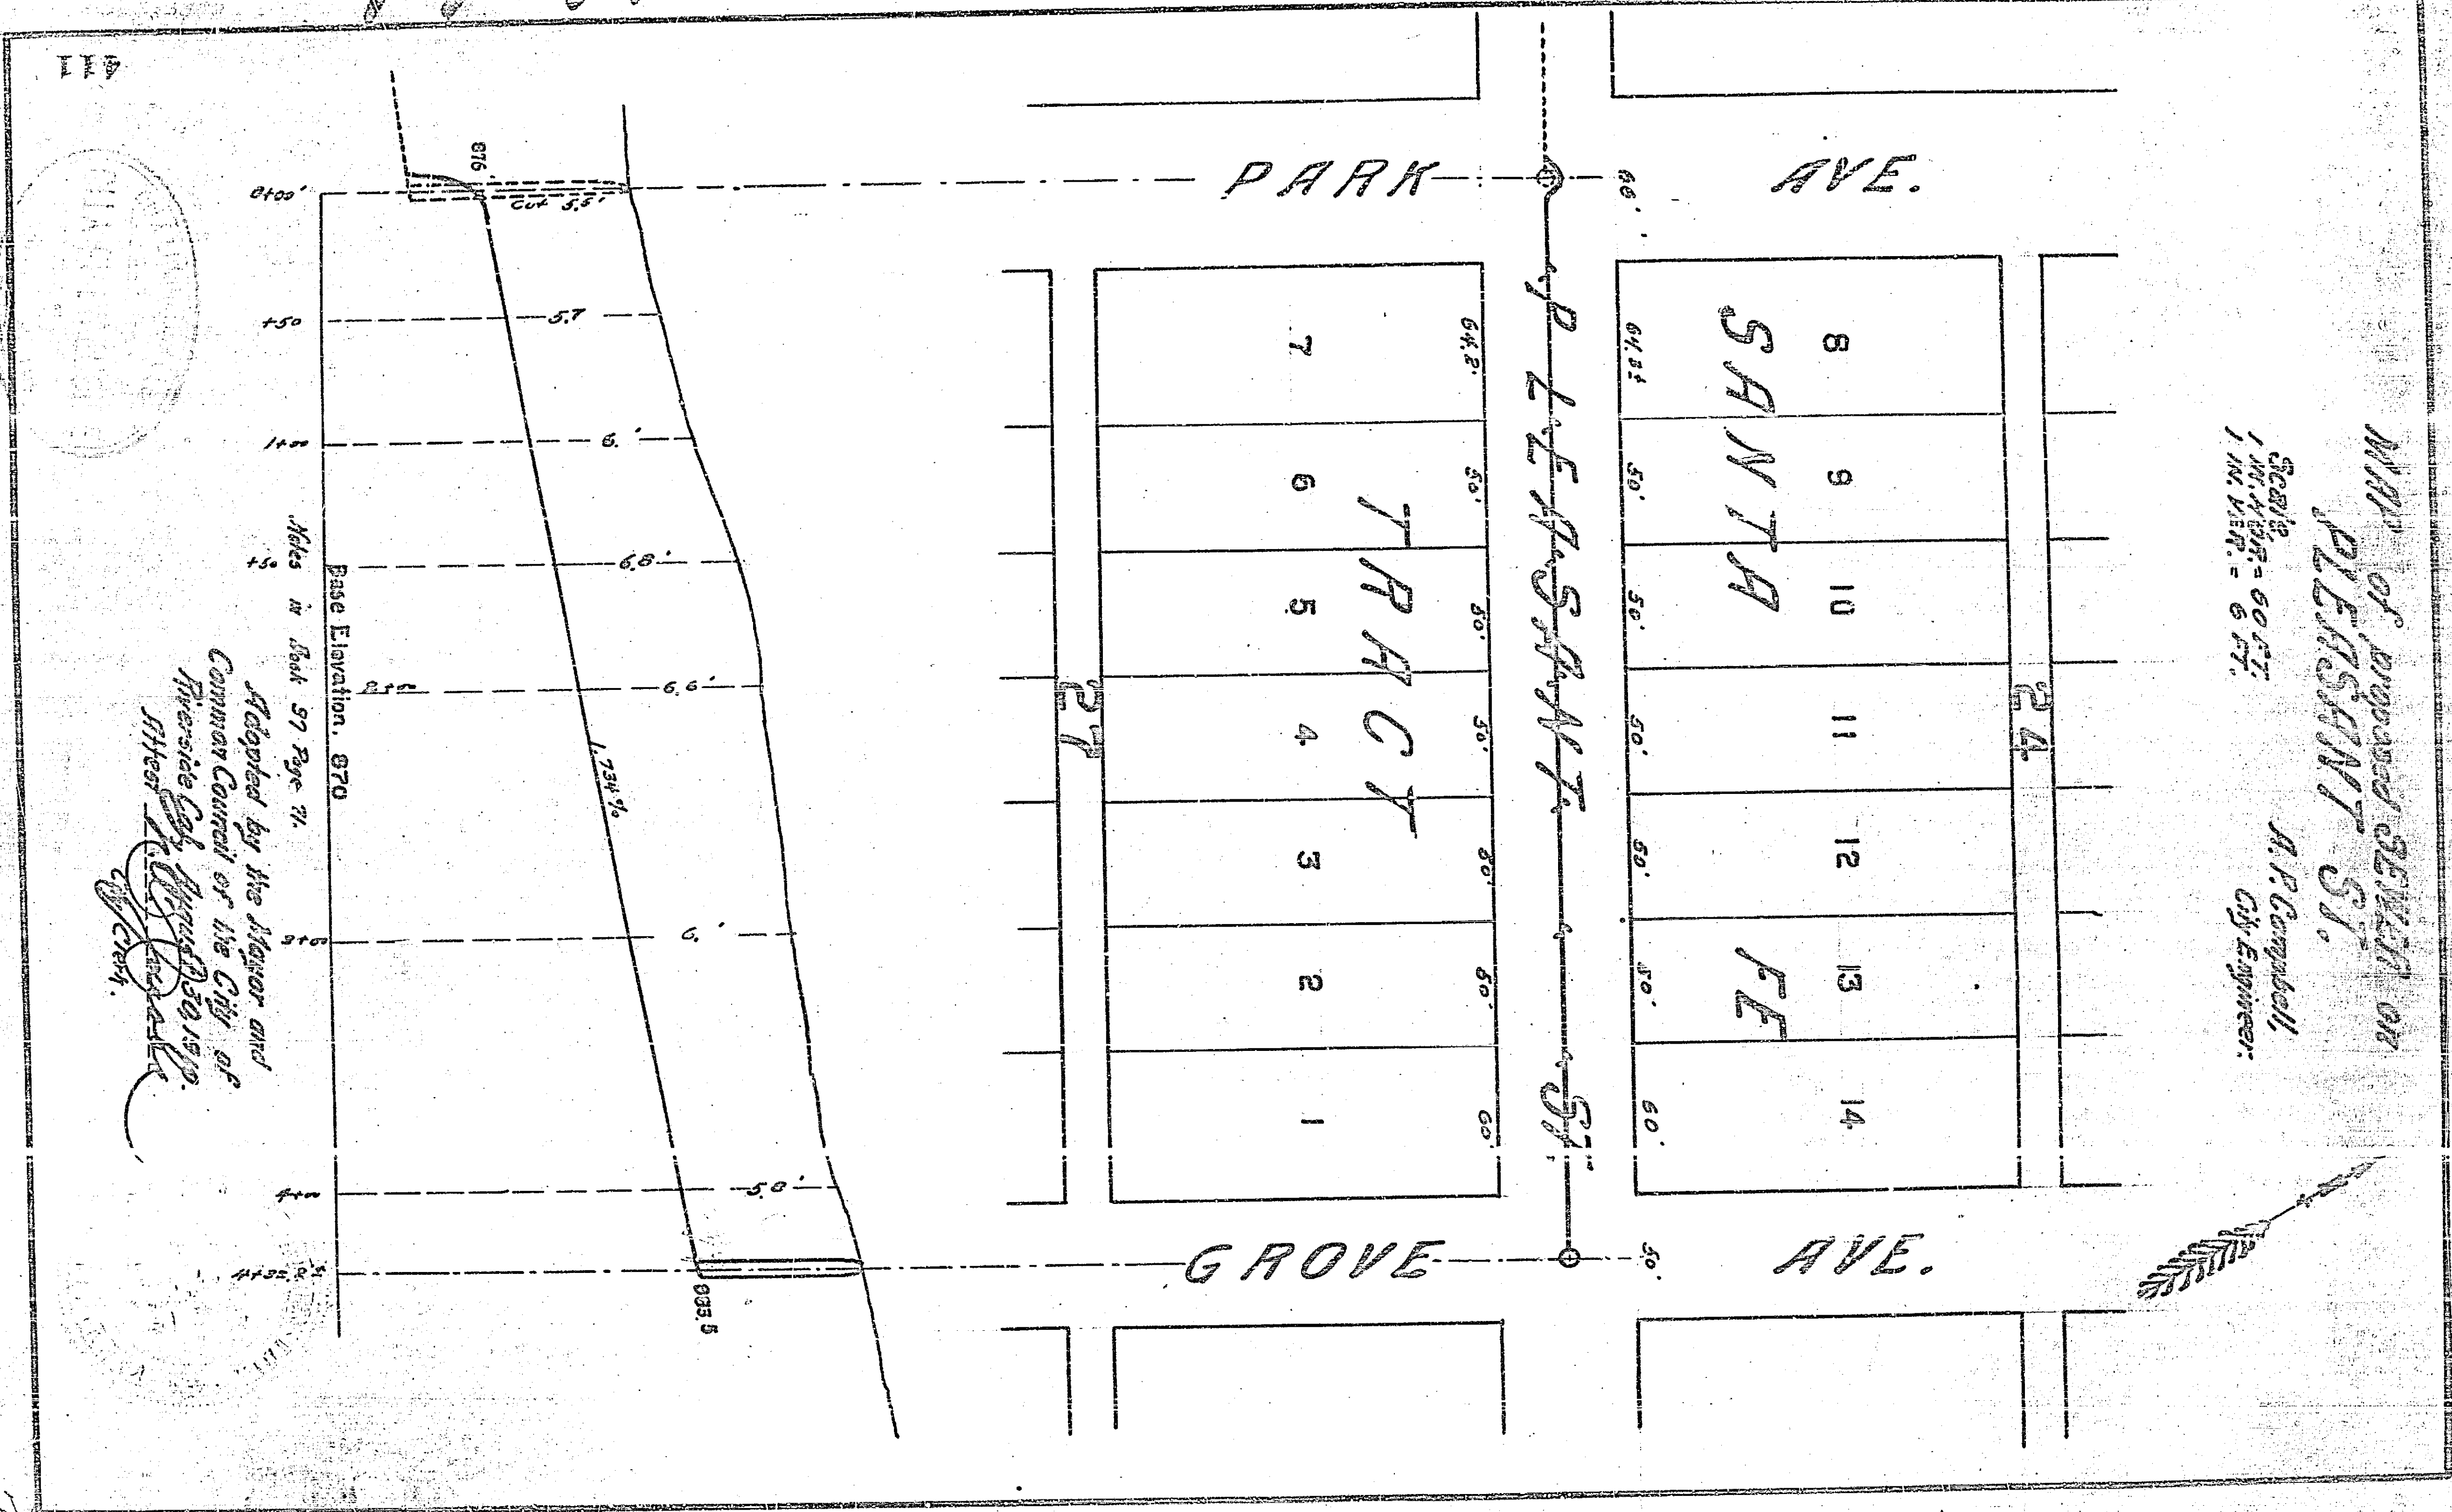

114  
 114  
 114

750  
 750