
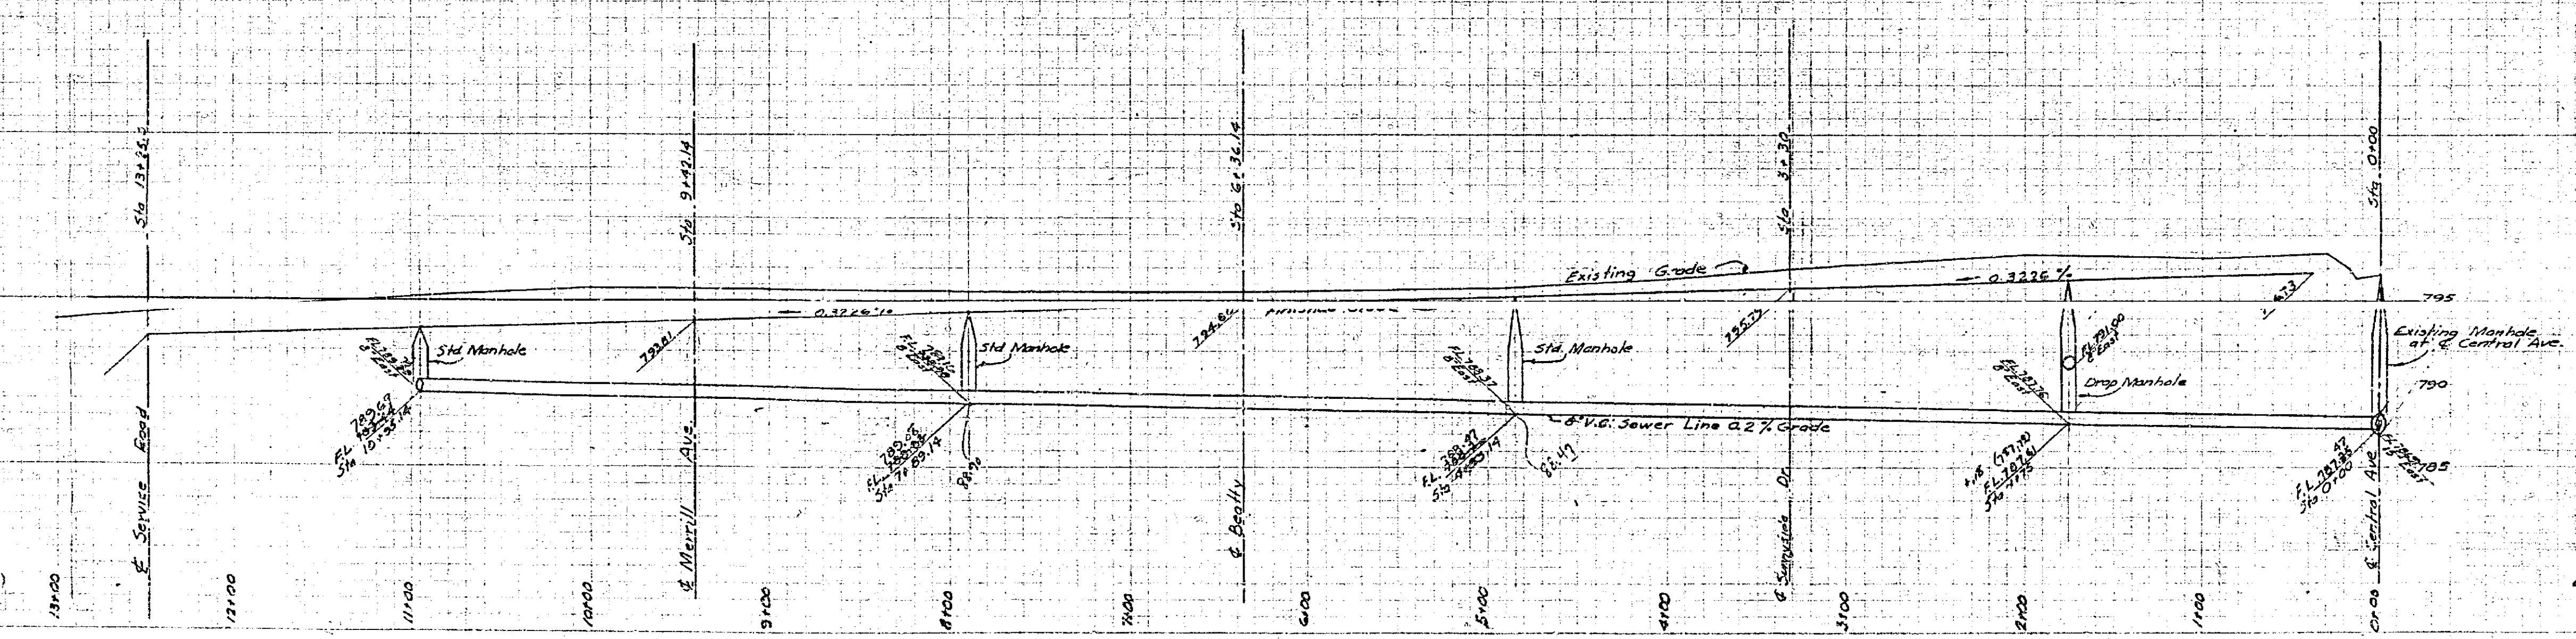


CITY OF RIVERSIDE
CITY ENGINEER'S DEPT.

CITY OF RIVERSIDE
CITY ENGINEER'S DEPT.

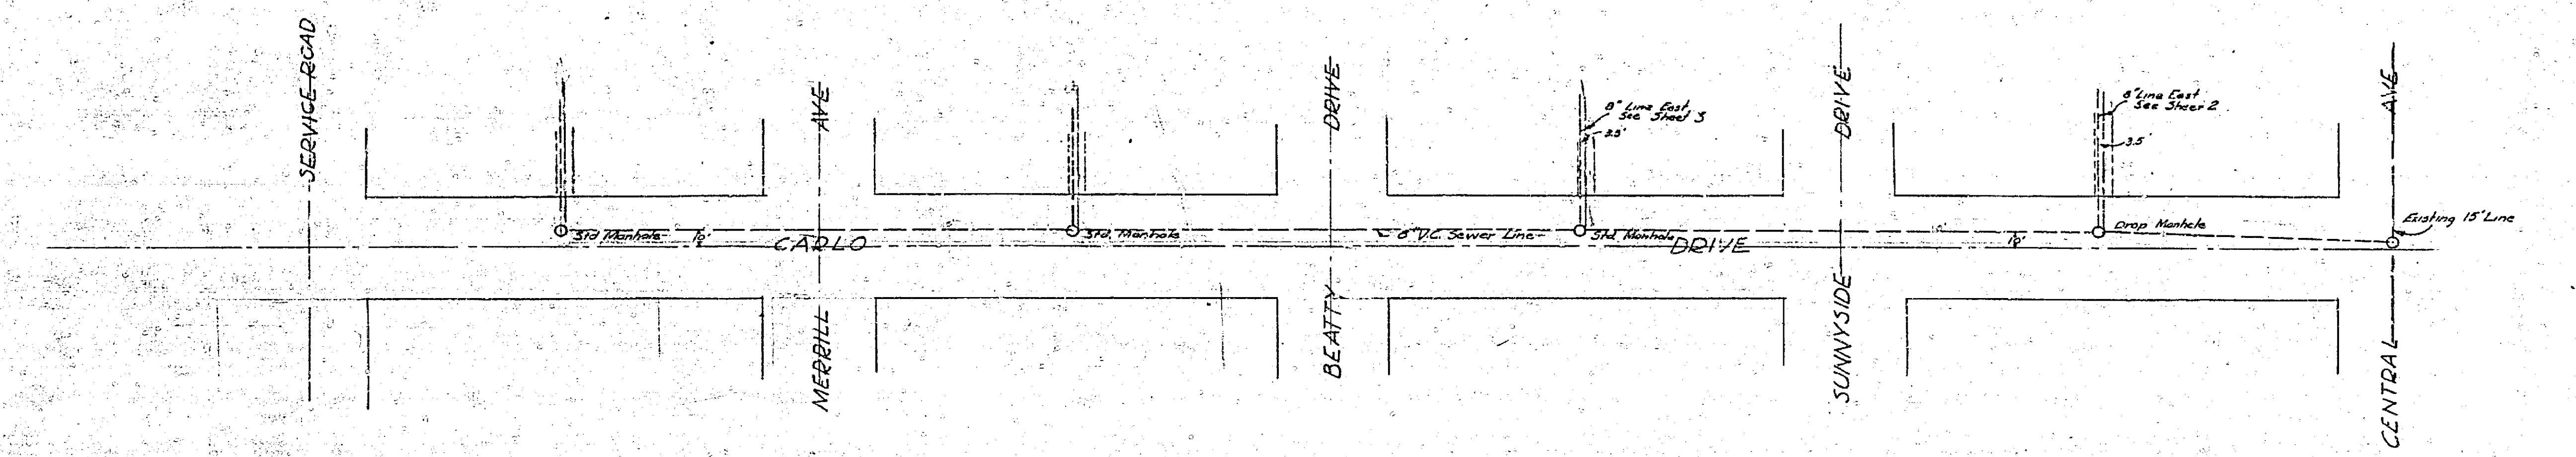

Sewer Profiles
for
Magnolia Manor
J.F. Davidson C.E. Apr.
Scale Hor 1" = 100'
Vert 1" = 10'

M.H. Quinn
CITY ENGINEER



413A

CITY OF RIVERSIDE
CITY ENGINEER'S DEPT.

CITY OF RIVERSIDE
CITY ENGINEER'S DEPT.

PROPERTY OF
CITY OF WINDSIDE
CITY ENGINEER'S OFFICE

PROPERTY OF
CITY OF WINDSIDE
CITY ENGINEER'S OFFICE

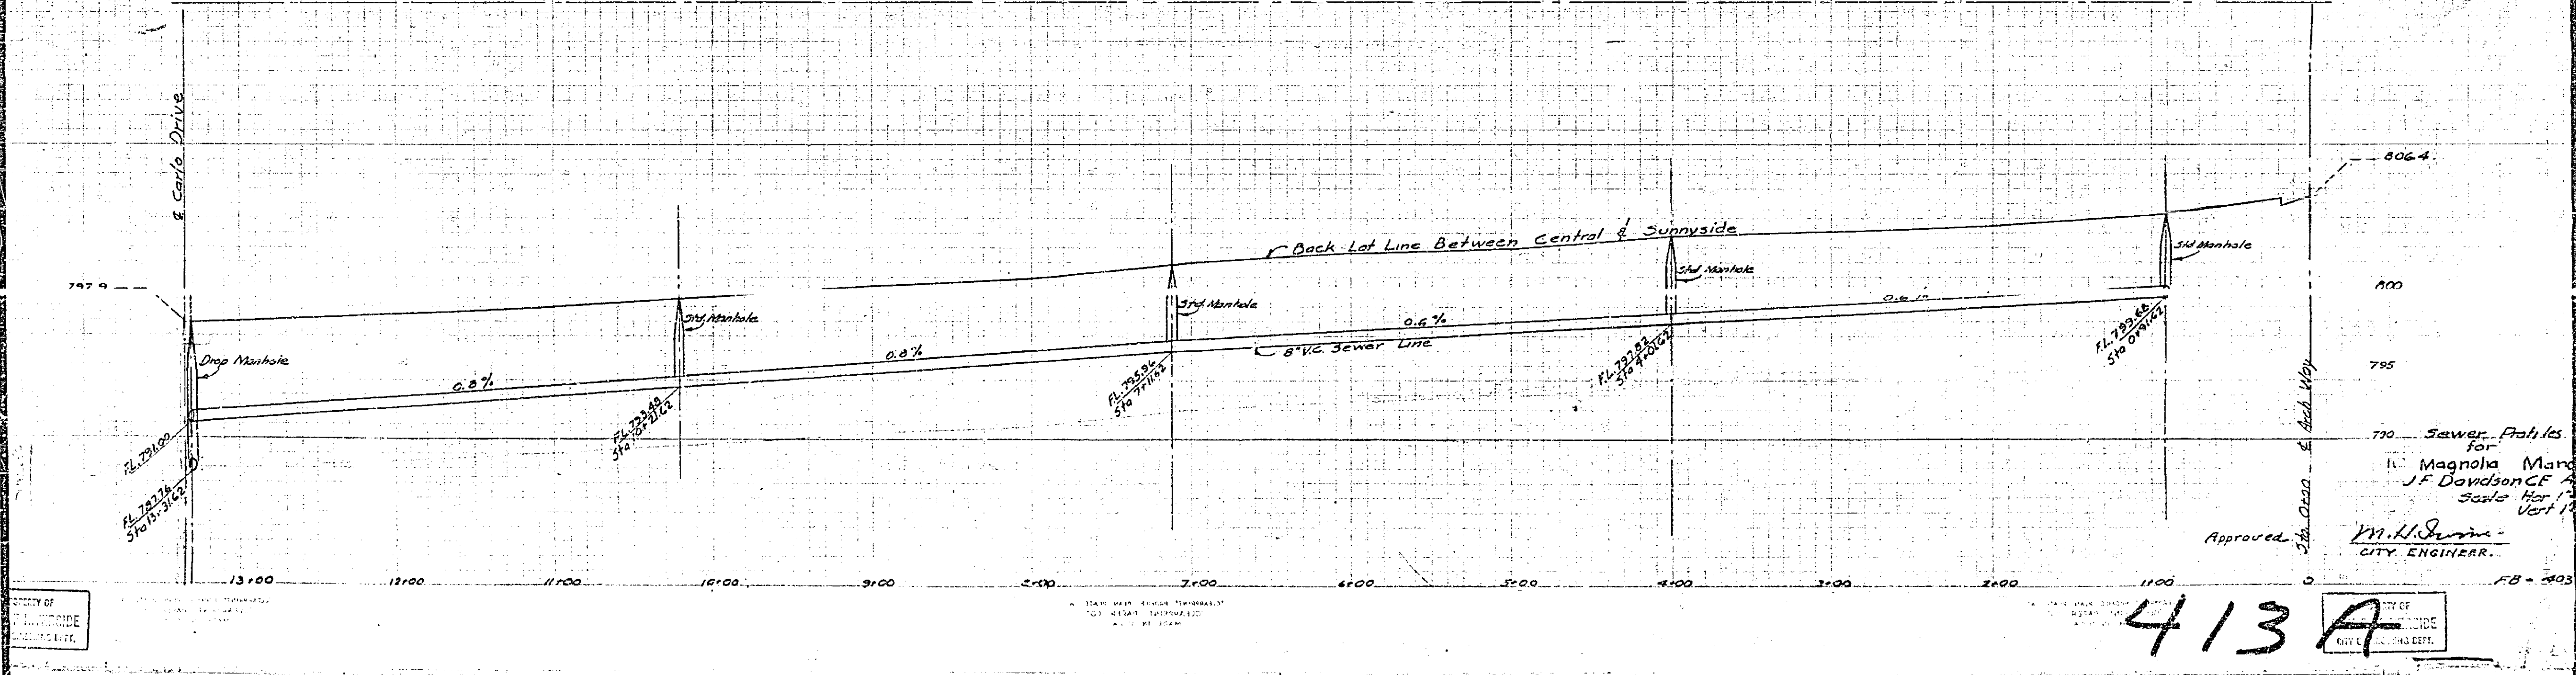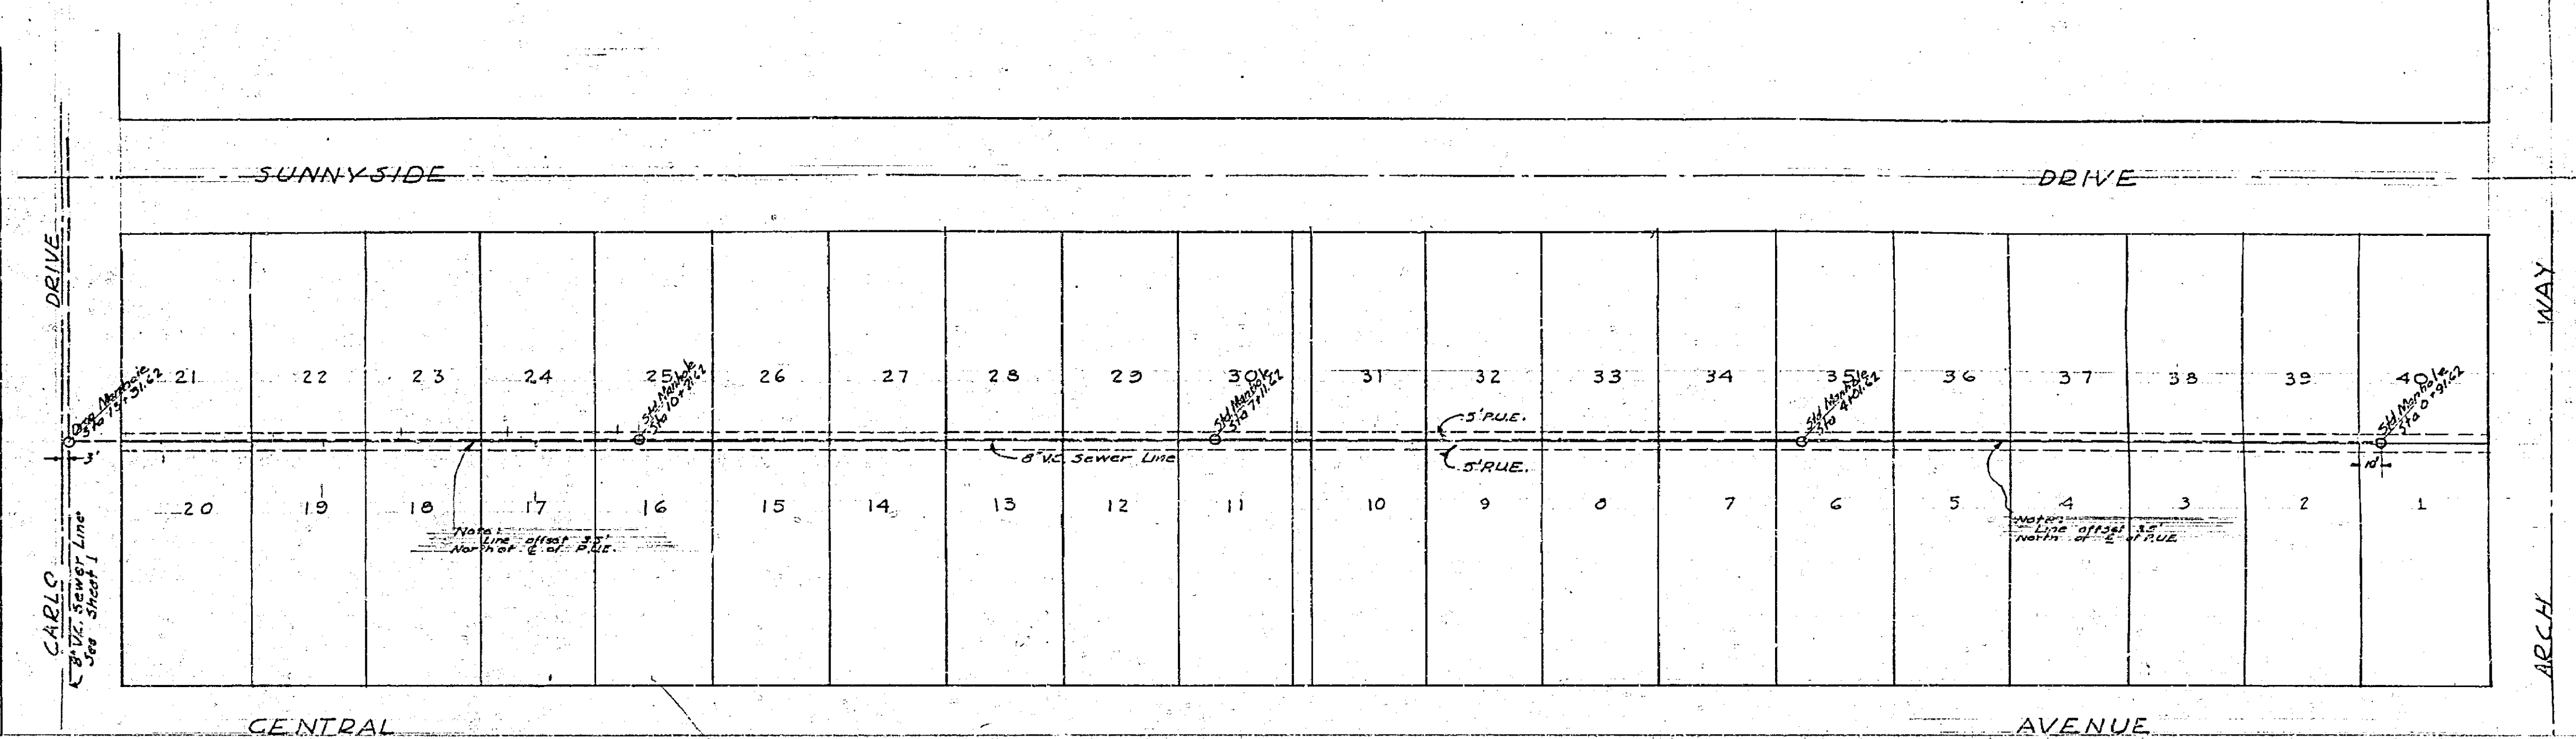

PROPERTY OF
CITY OF WINDSIDE
CITY ENGINEER'S OFFICE



PROPERTY OF
CITY OF WINDSIDE
CITY ENGINEER'S OFFICE

413A

Approved: *M.H. Quinn*
CITY ENGINEER.

Sawyer Profiles for
Magnolia Marsh
J.F. Davidson CE
Scale: Hor 1" = 100'
Vert 1" = 10'

FB-803

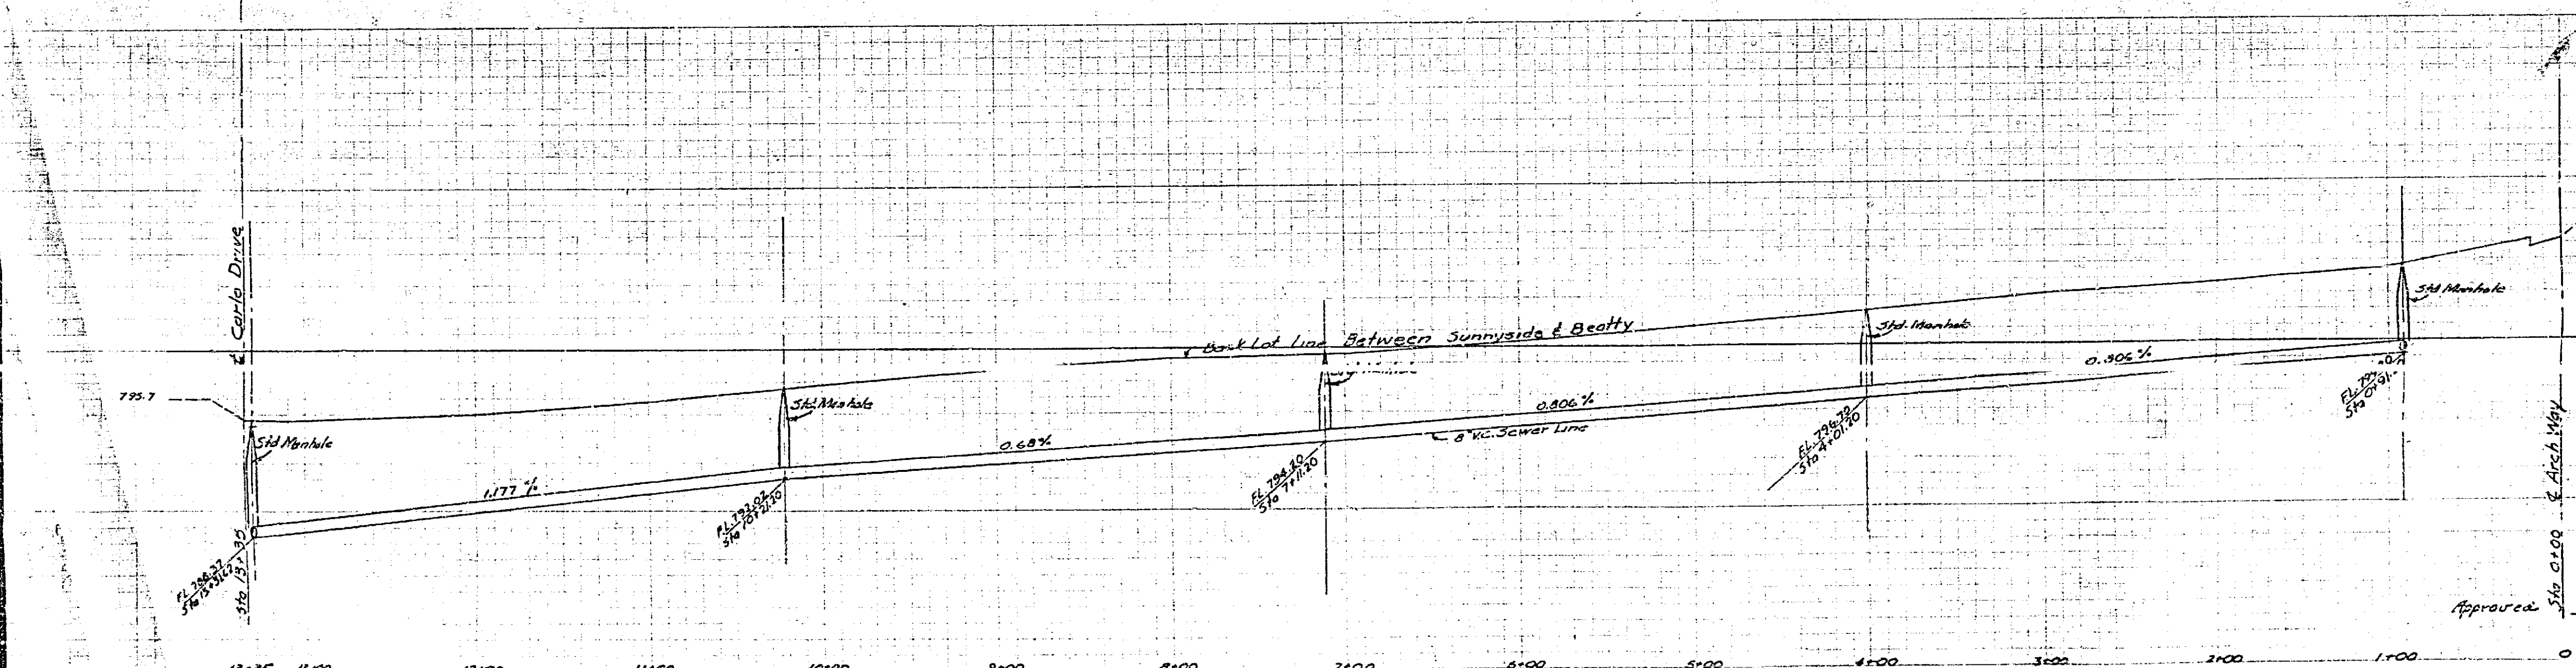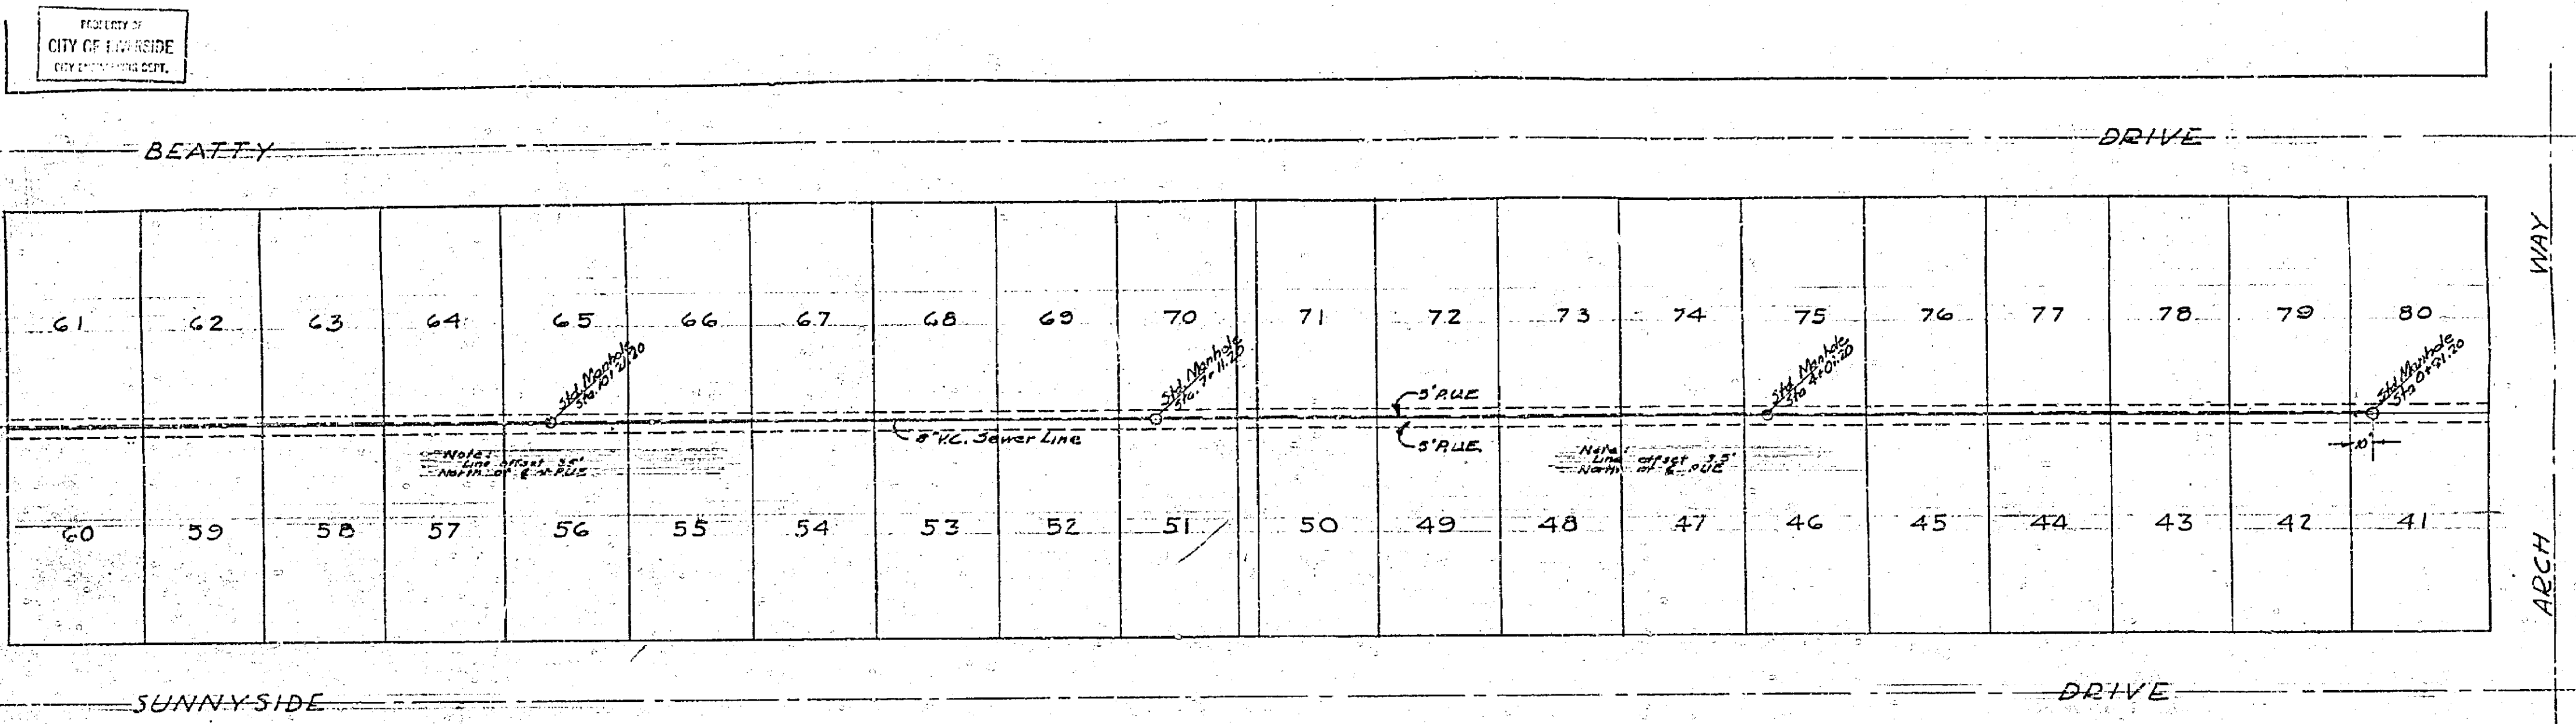

Sewer Profiles for Magnolia Manor
 J.F. Davidson CE April
 Scale: Hor 1"=40' Vert 1"=4'
 Approved: M.H. Swain
 CITY ENGINEER

413A

PROPERTY OF CITY OF INVERSIDE CITY ENGINEER'S OFFICE

PROPERTY OF CITY OF INVERSIDE CITY ENGINEER'S OFFICE