
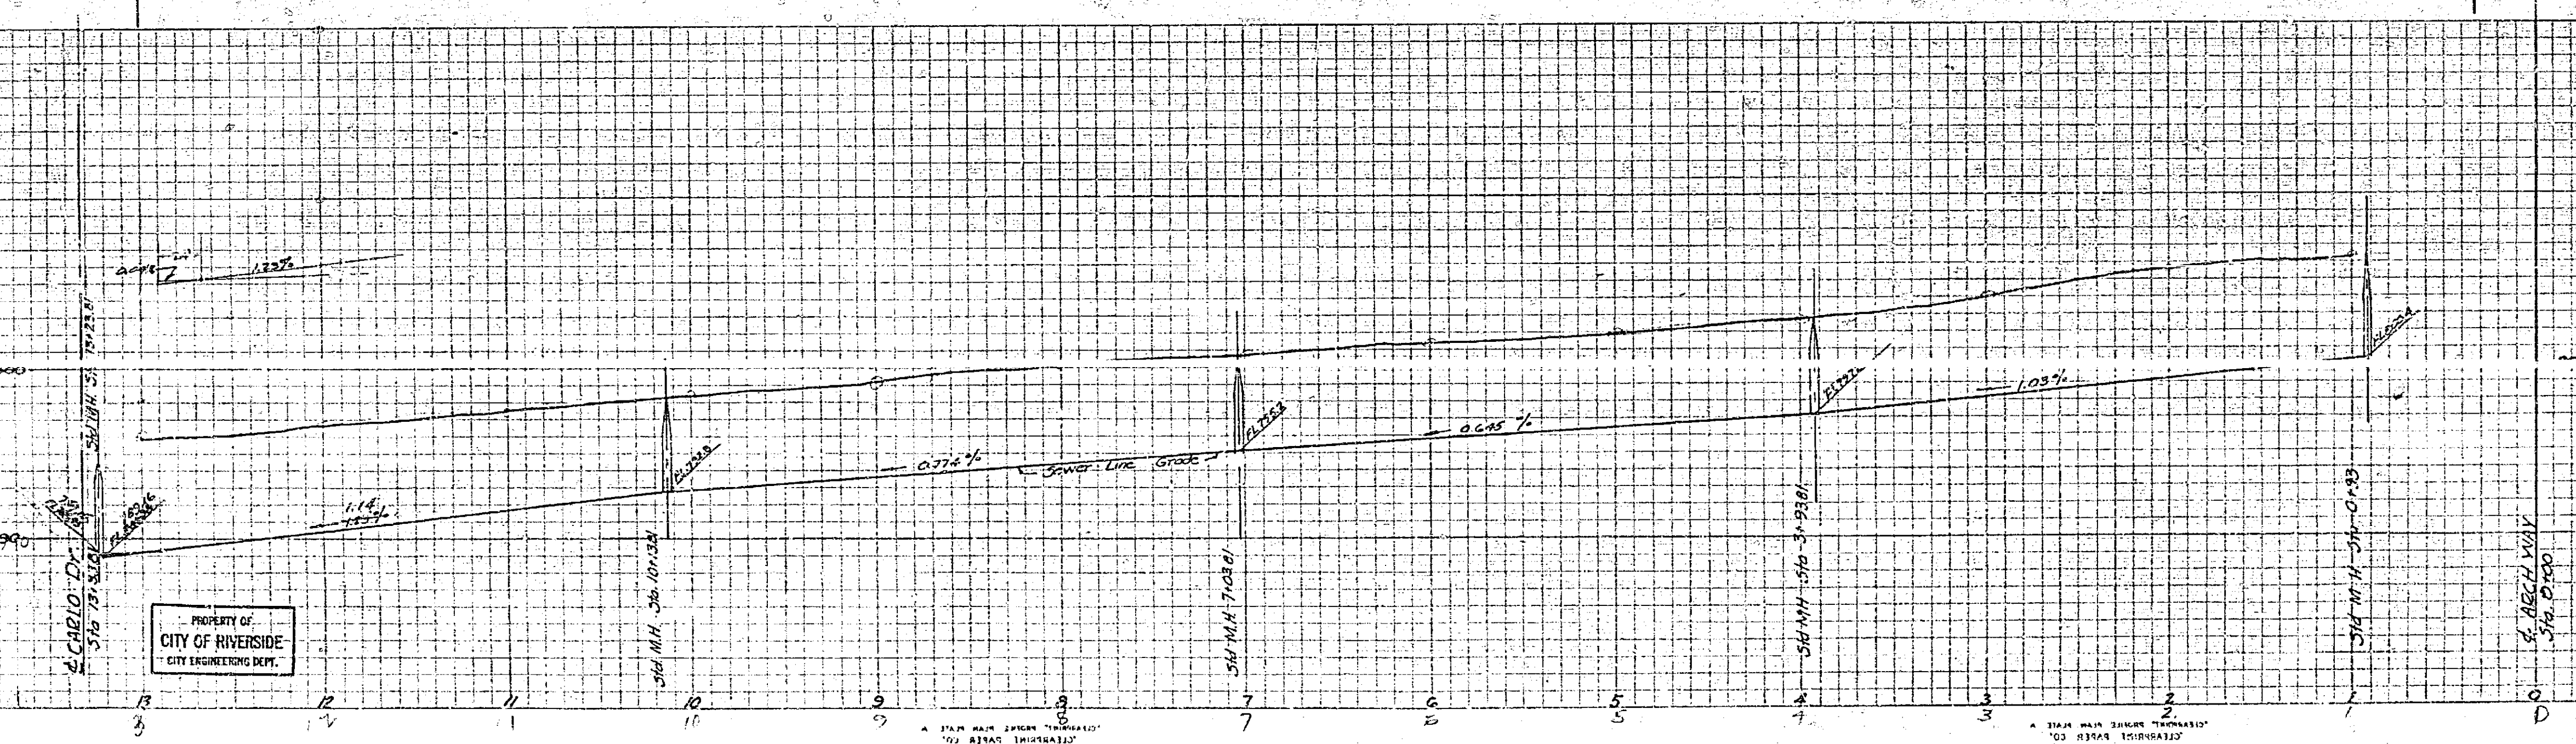


PROPERTY OF
CITY OF RIVERSIDE
CITY ENGINEERING DEPT.

PROPERTY OF
CITY OF RIVERSIDE
CITY ENGINEERING DEPT.

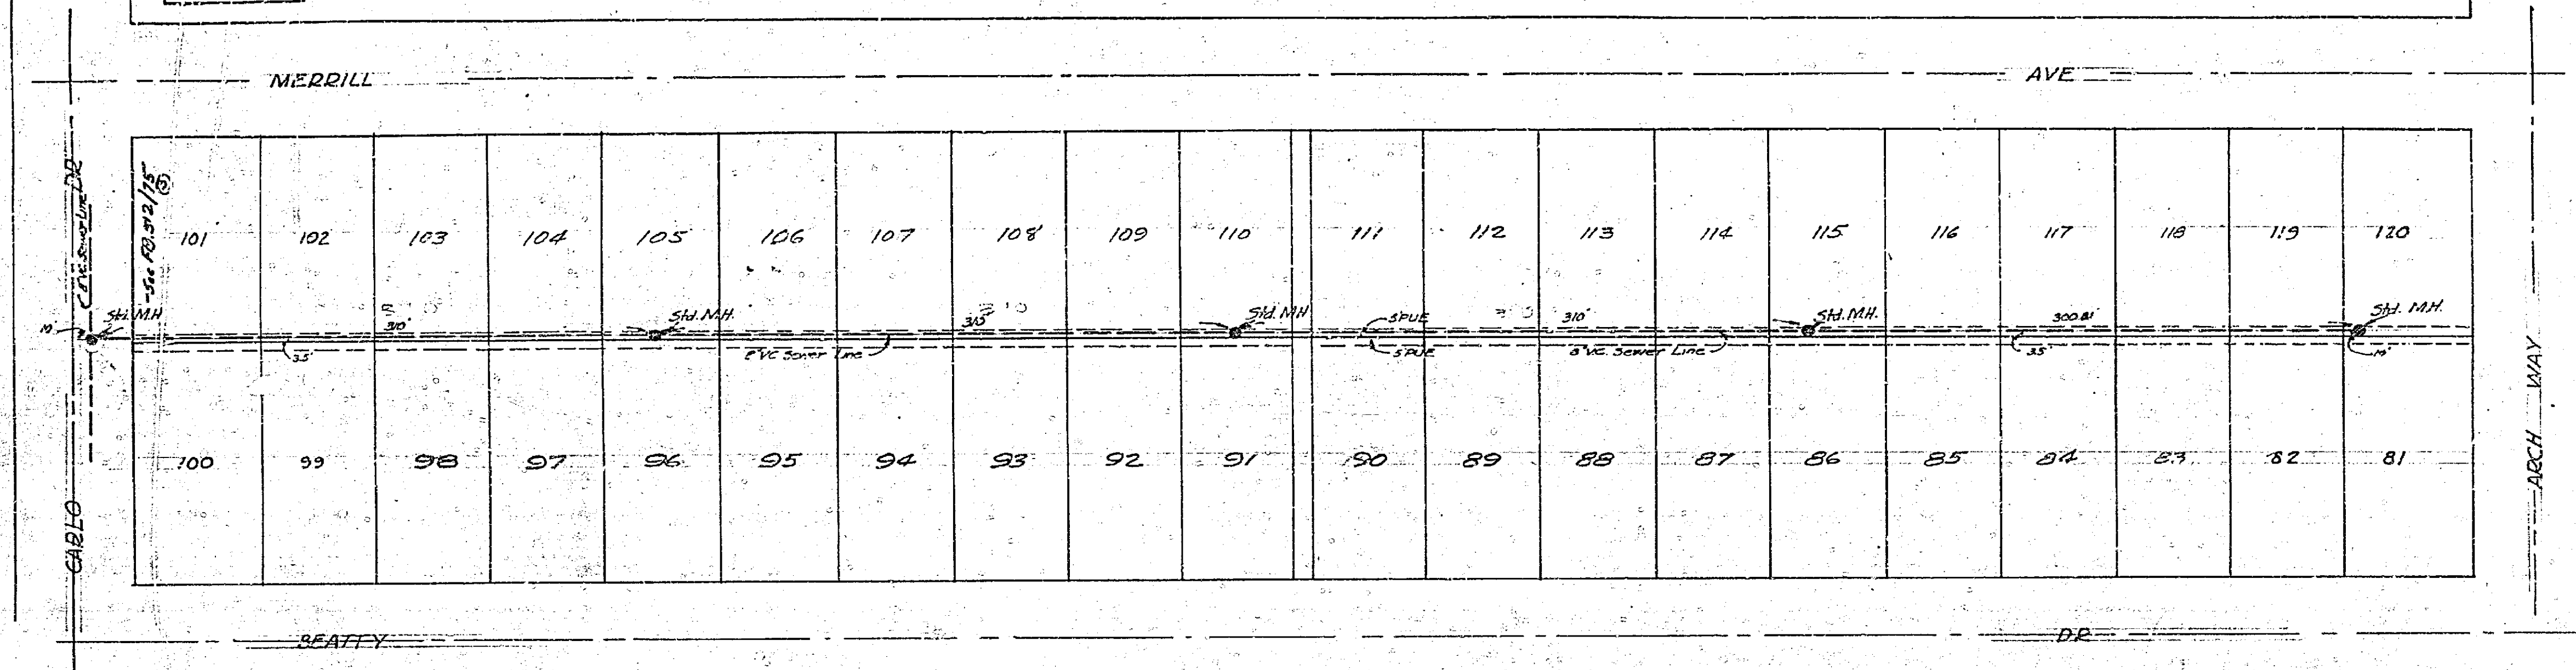

Sewer Profiles
for
MAGNOLIA MANOR
J.F. Davidson CE, March 1957
Scale 1"=40'

Approved *M. N. Swann*
CITY ENGINEER

PROPERTY OF
CITY OF RIVERSIDE
CITY ENGINEERING DEPT.

413 A