



SEE #387

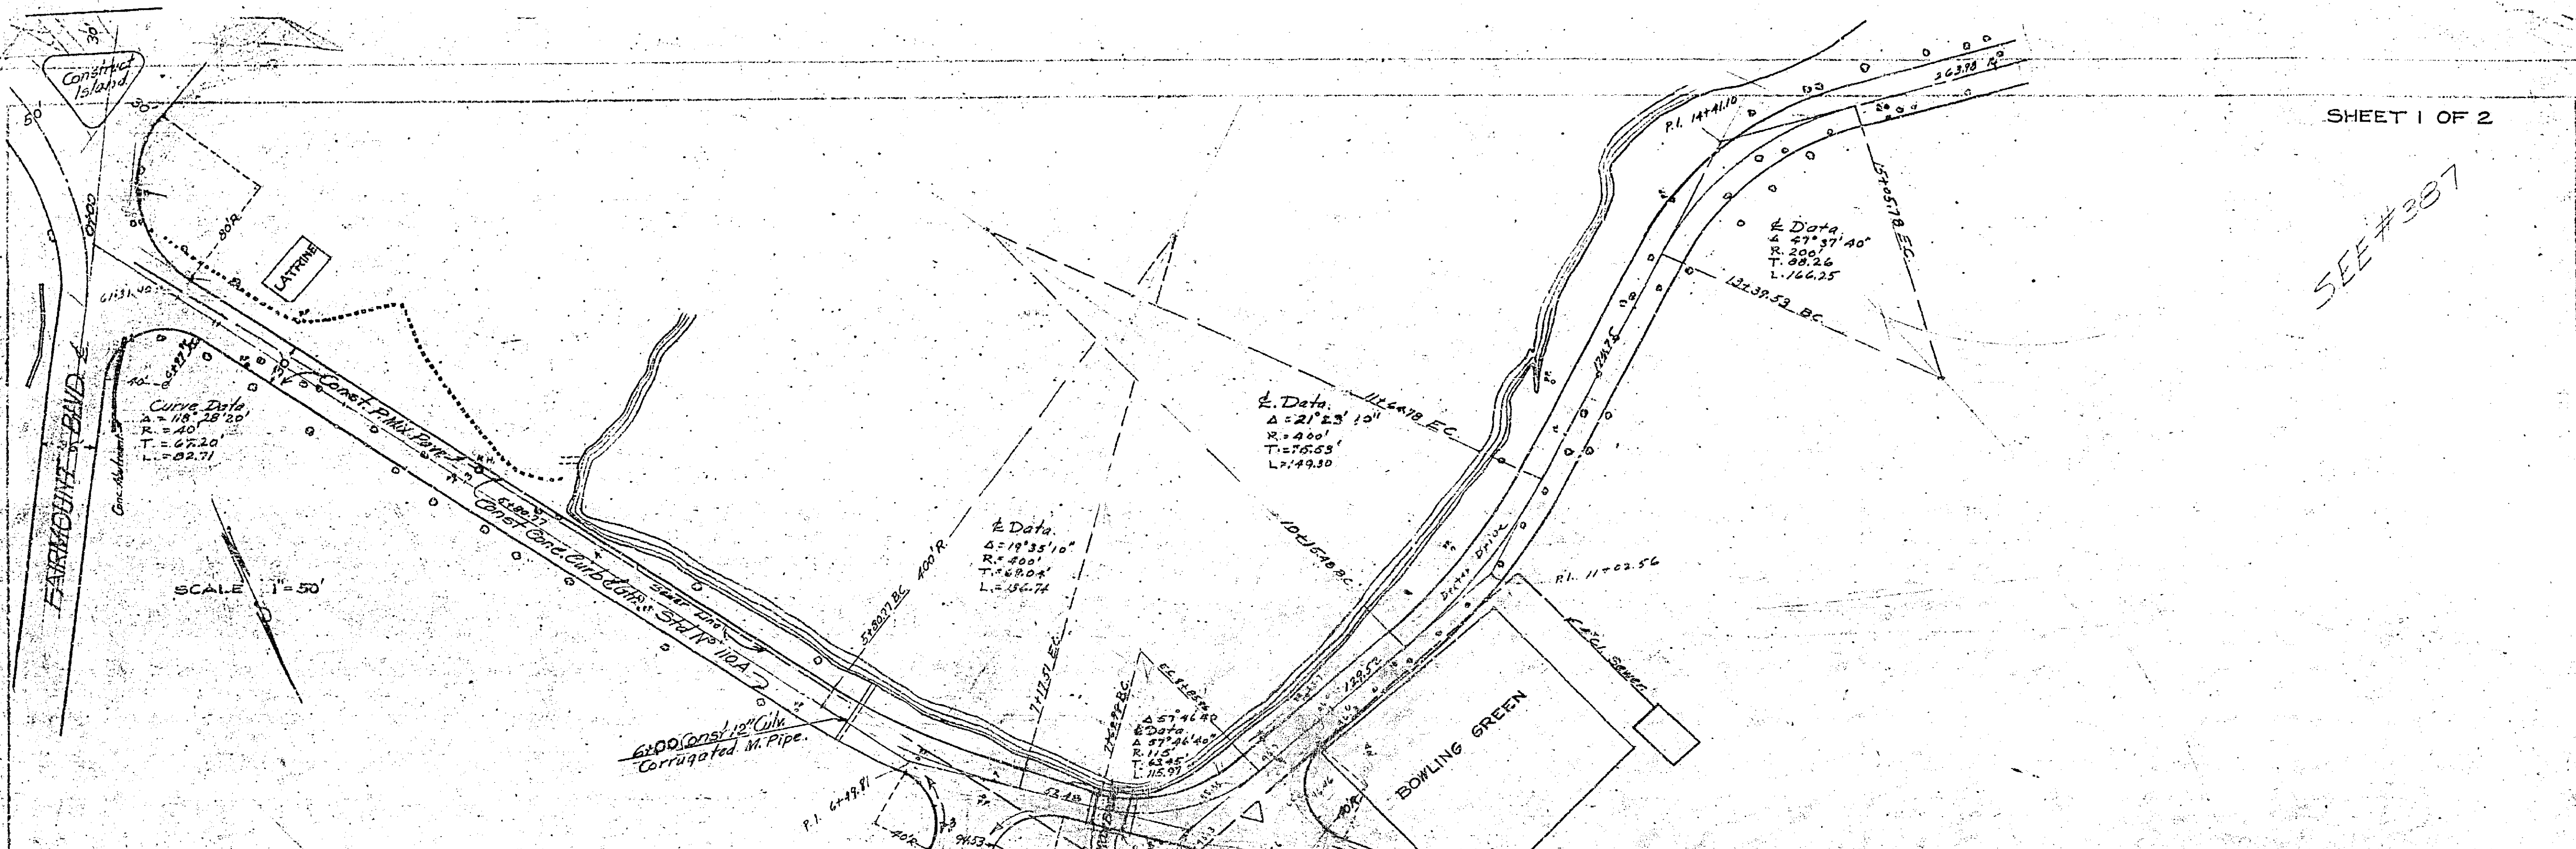

SCALE 1" = 50'

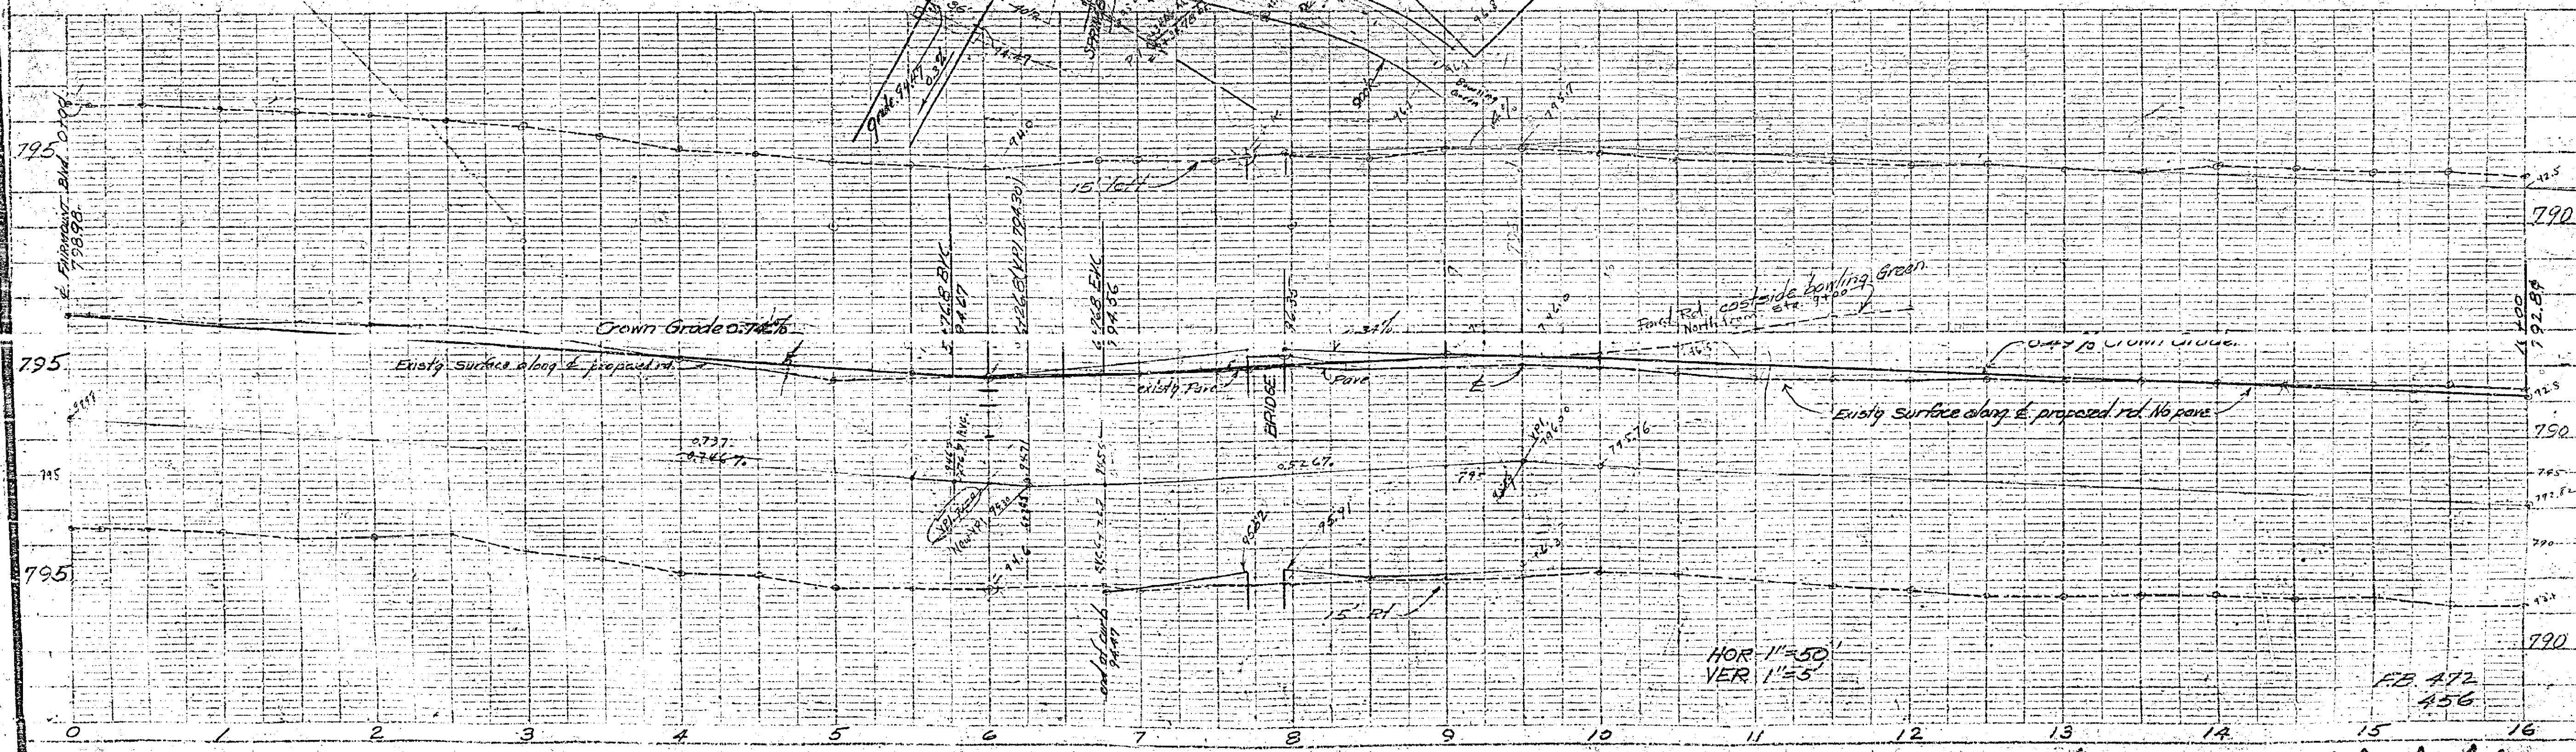

HOR 1" = 50'  
VER 1" = 5'

FB 472  
456

414

