

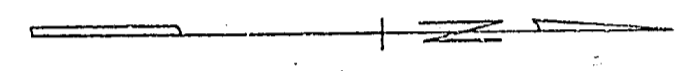


PLAN & PROFILE  
 NO. 418  
 FOR THE CONSTRUCTION OF CURBS & GUTTERS ON  
**VALENCIA STREET**  
 BETWEEN ARLINGTON AVENUE & SIERRA AVENUE  
 RIVERSIDE, CALIFORNIA.

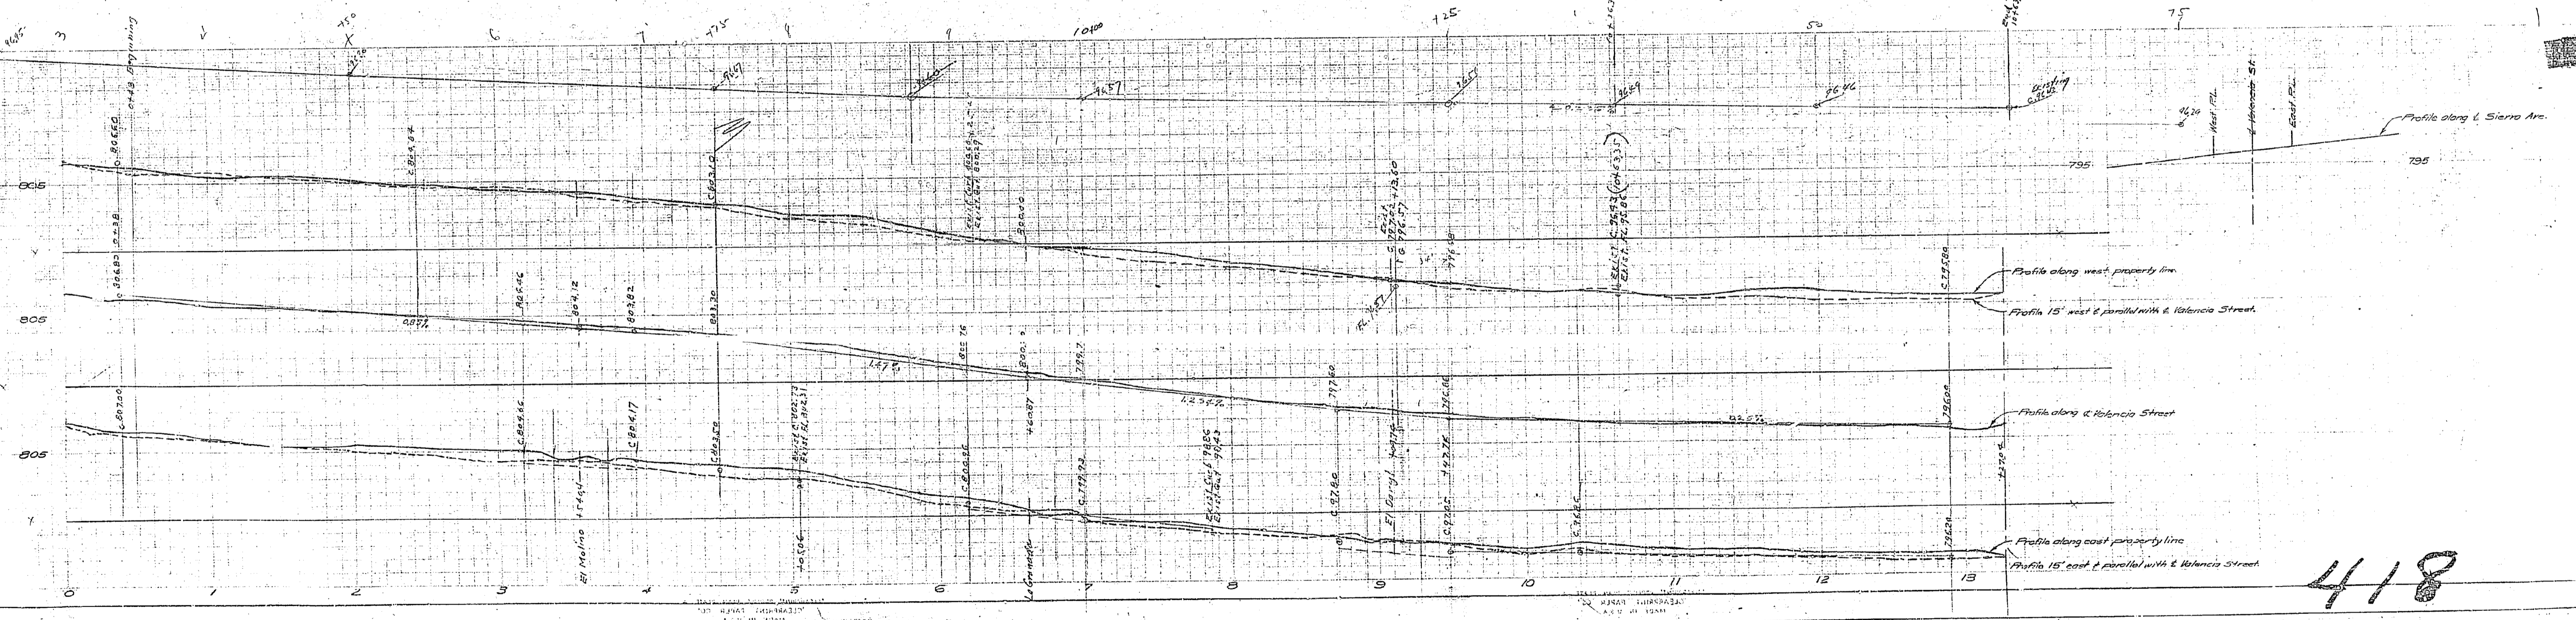

F.B. 475, PG. 1-21

SCALE: 1" = 10'

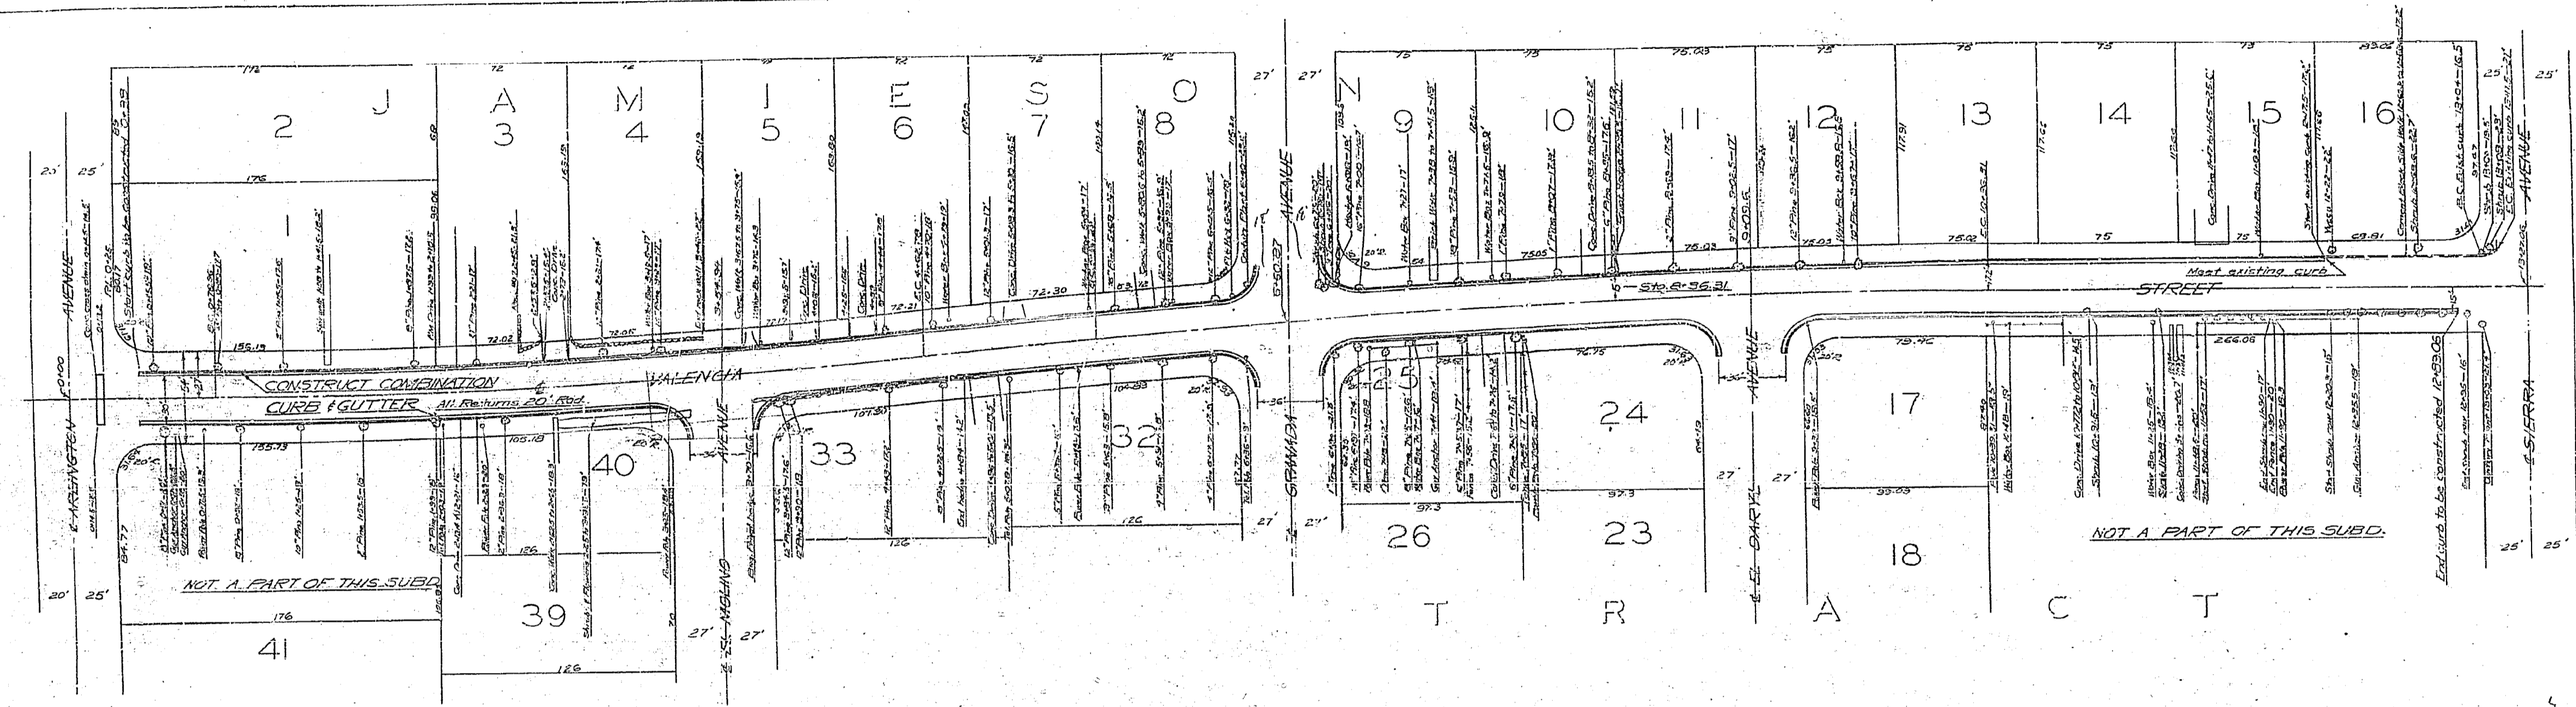

418