


X

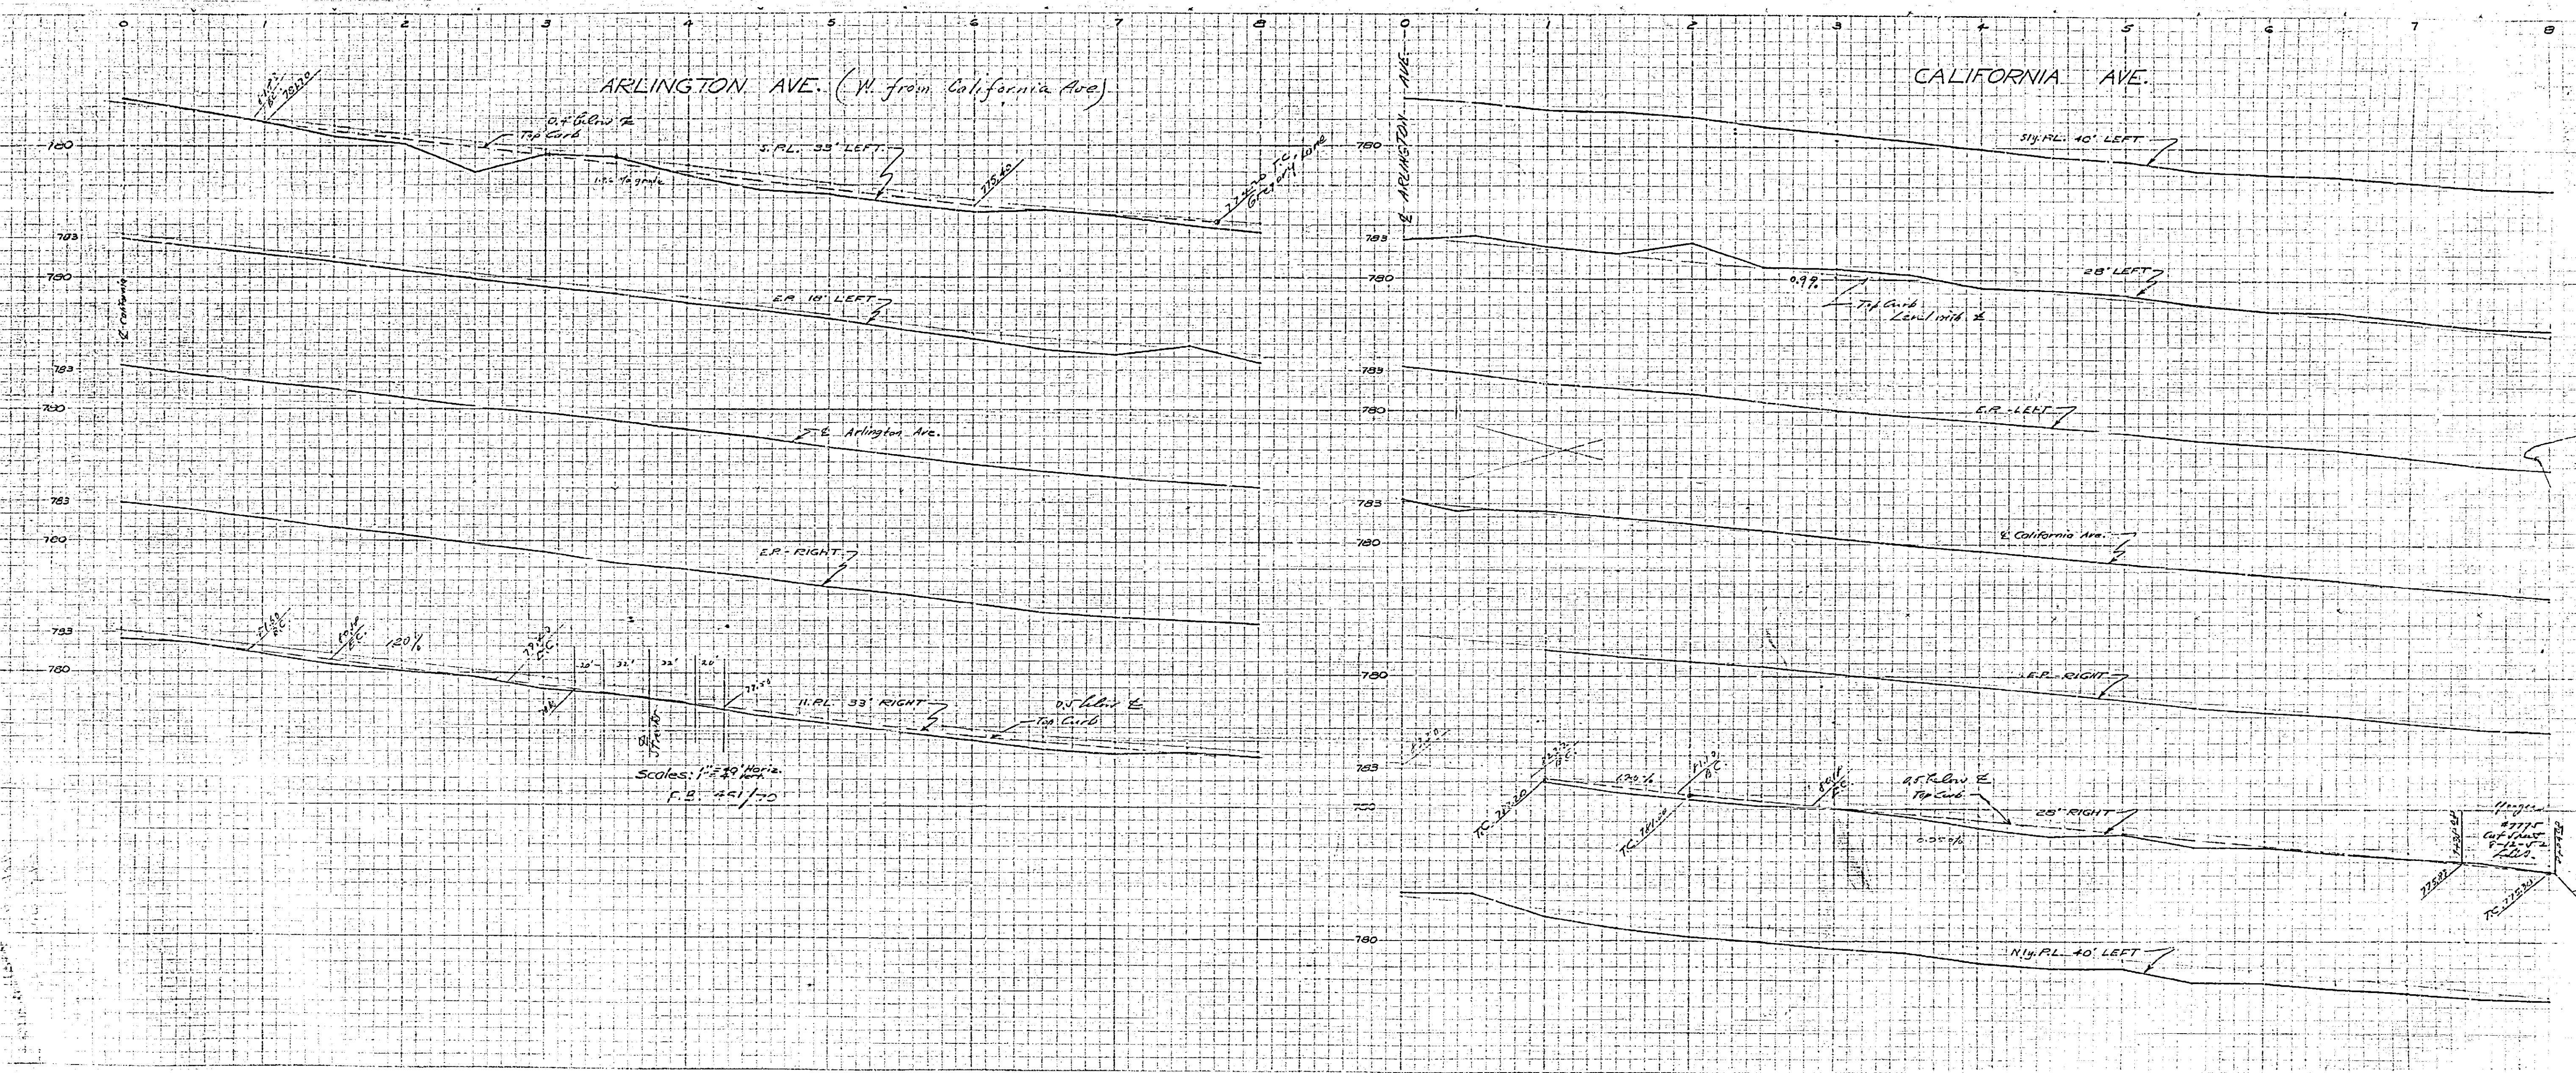

41-5