

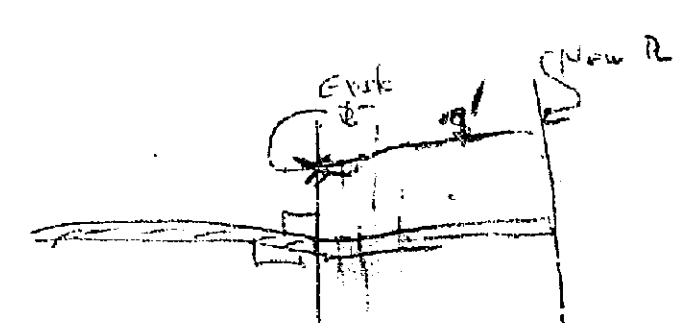


PLAN N^o 420
 PROPOSED CURB REALIGNMENT ON
 NELSON STREET
 FROM BROCKTON AVE. TO YELLOWSTONE DR.

F.B. 503-53 MAY 1951
 Approved *M.H. Jones*
 REG. CIV. ENGINEER

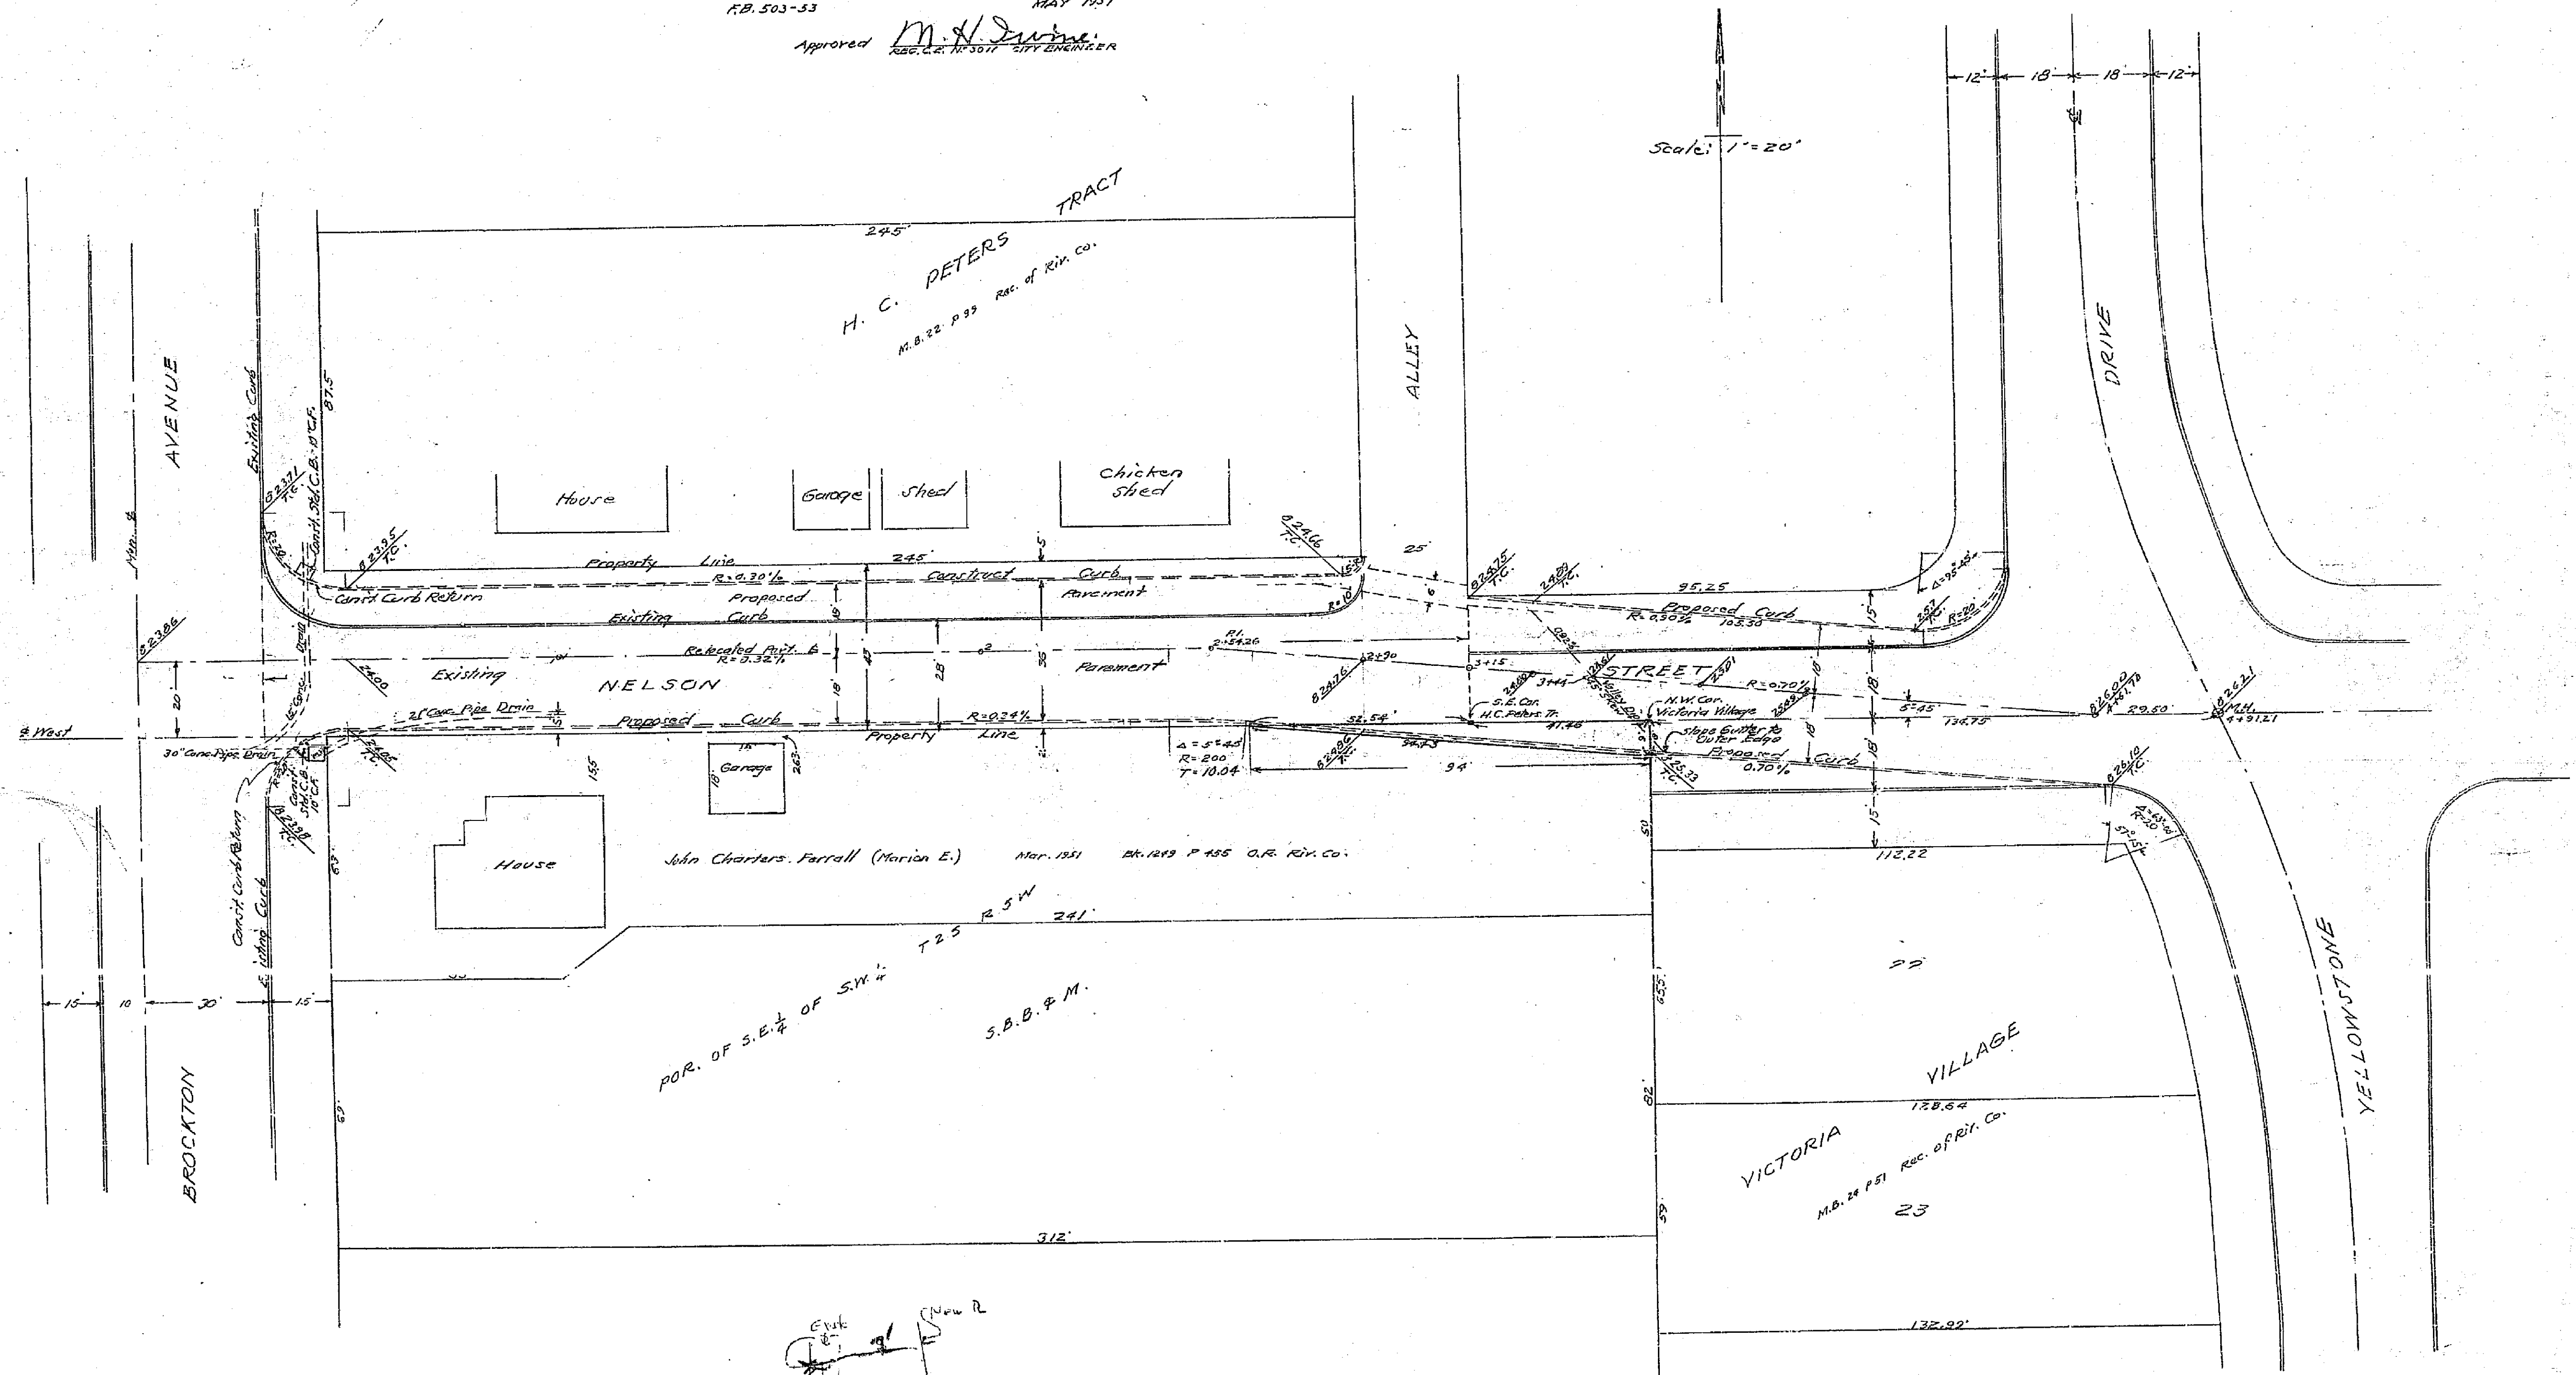

420

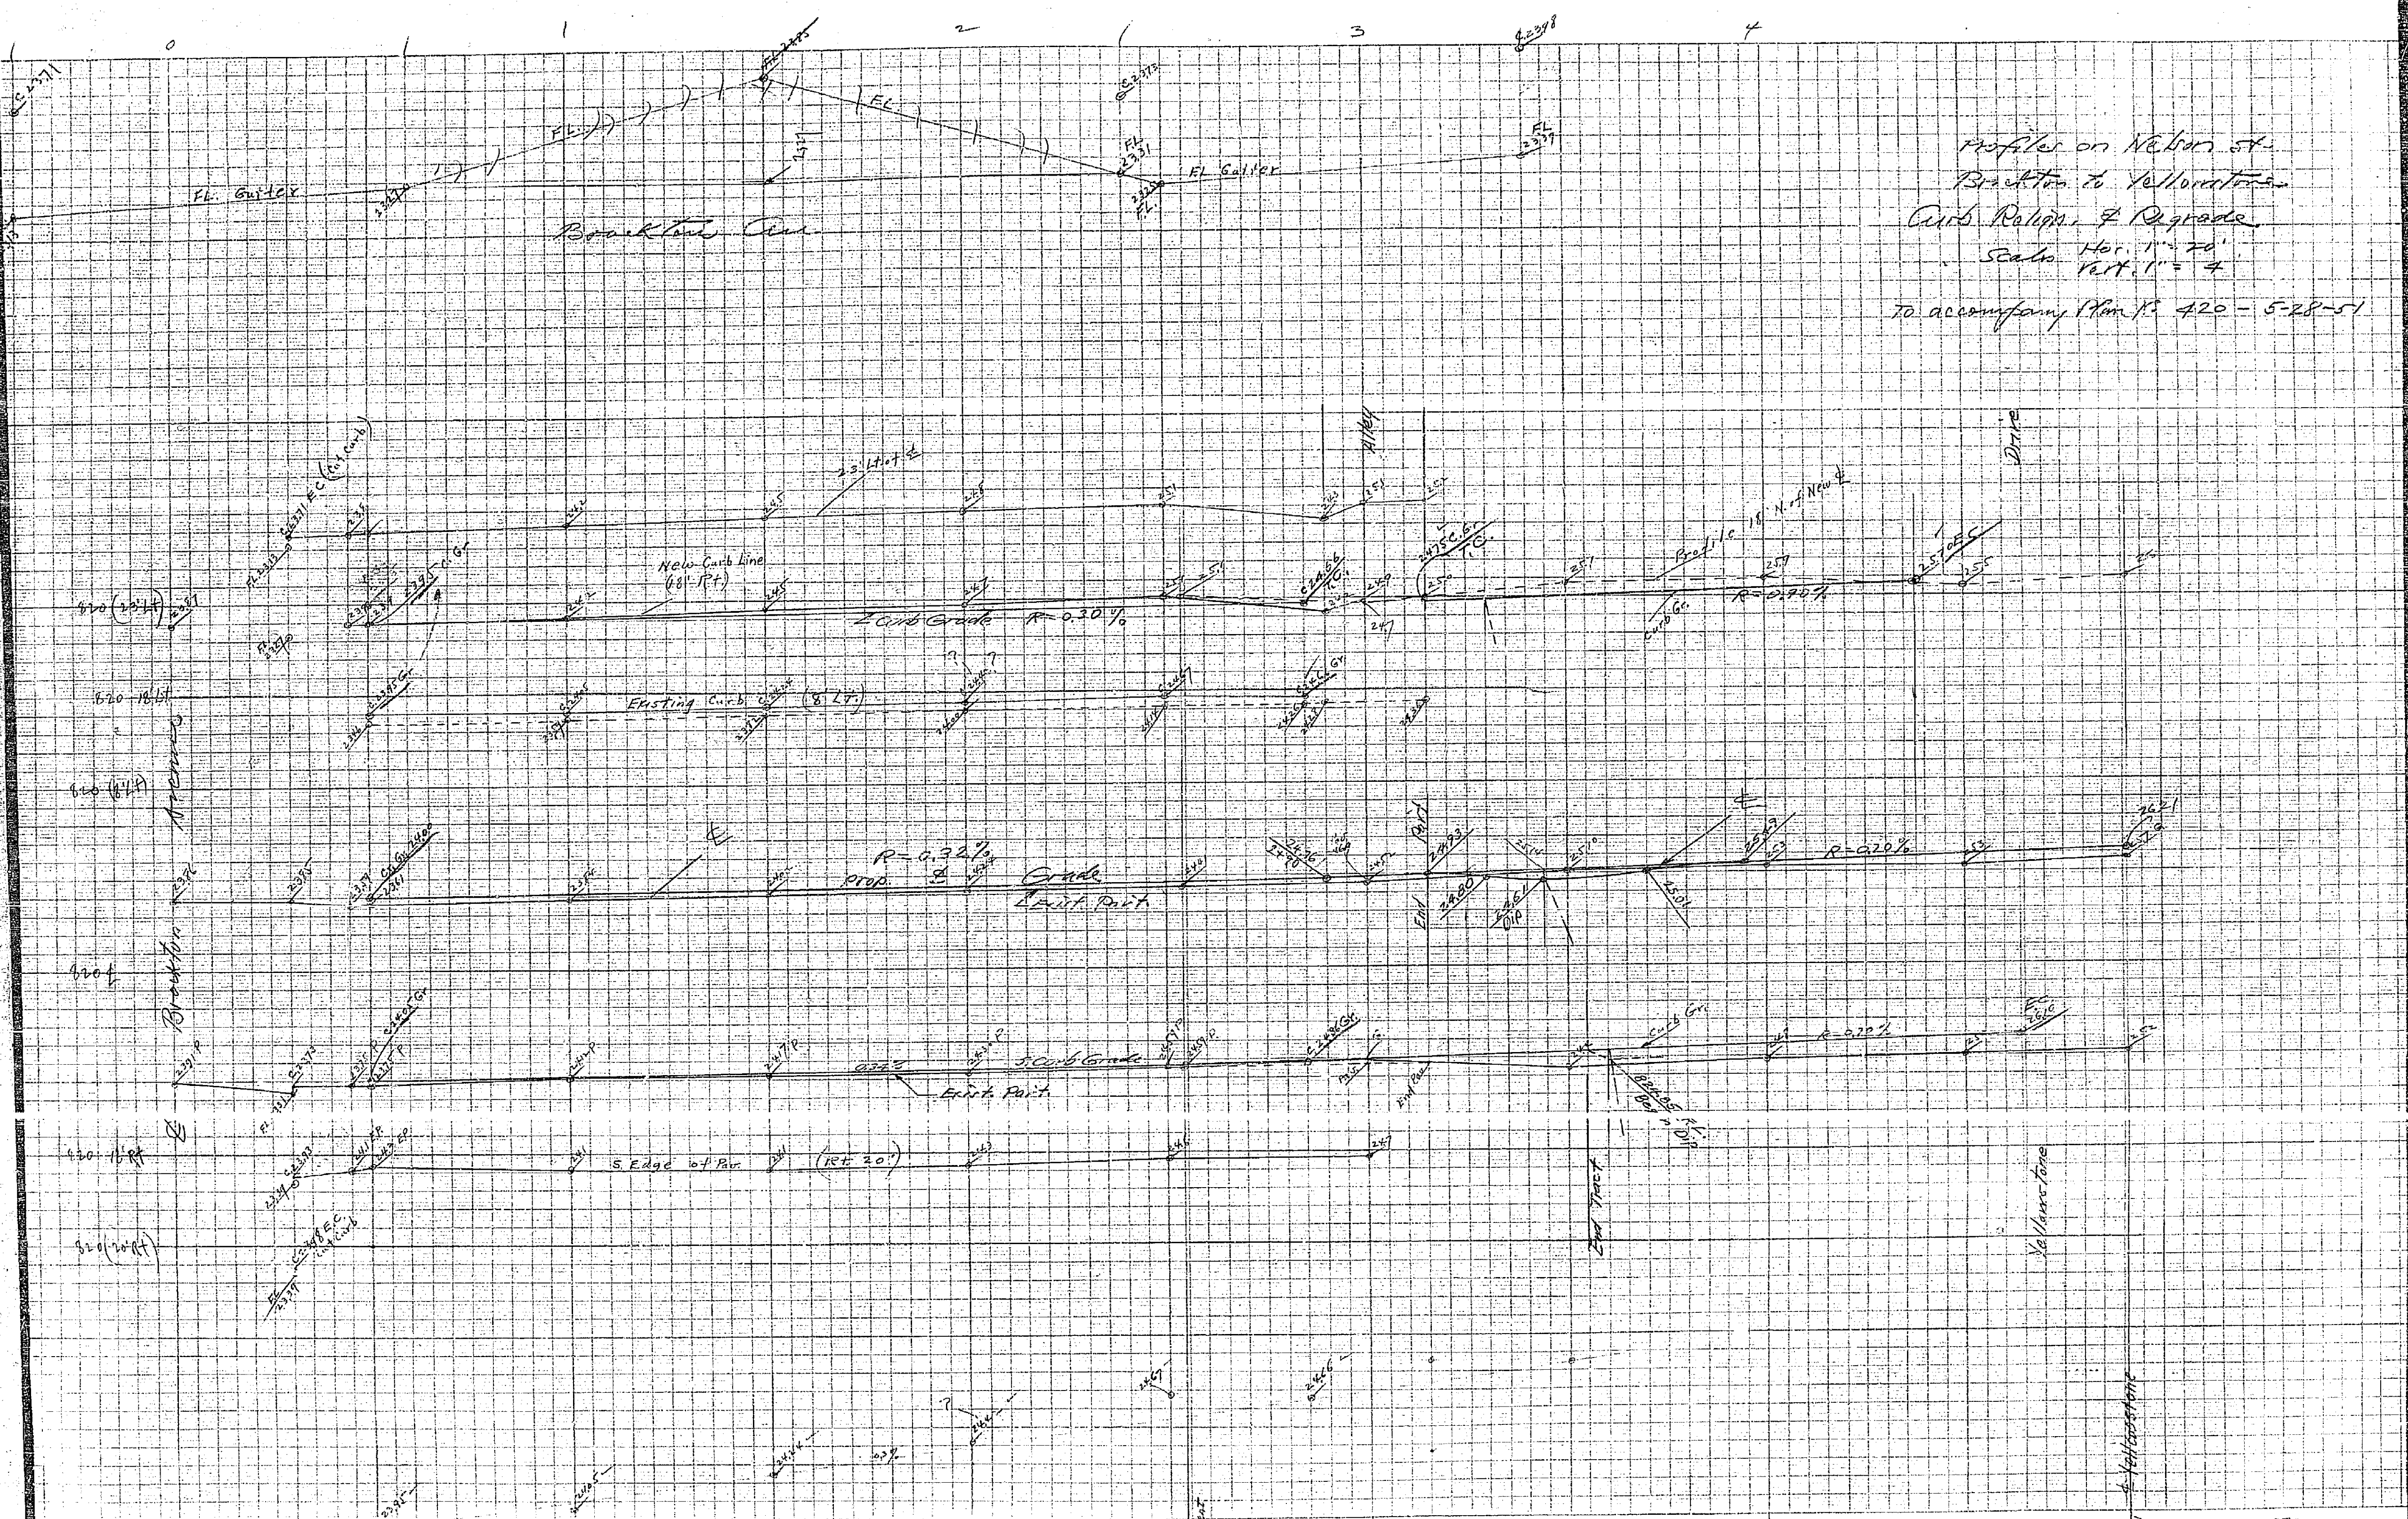

Profiles on Newbury St.
 Brookline to Yellowston
 Curb, Right & Upgrade
 Scale Hor. 1" = 20'
 Vert. 1" = 4'
 To accompany Plan P. 420 - 5-28-51

Brookline Ave

Yellowstone

420

503/56

225
 110
 115
 120
 125

FL
 27.32
 27.46
 27.37
 27.62

4441.31 4441.21
 2352 27.1
 4877 4441.21

5773503
 36
 2978