


$\frac{2 \times 40}{2} = 40$
 $\frac{30}{2} = 15$
 $\frac{30 \times 170}{17} = 126 \text{ con. yds.}$

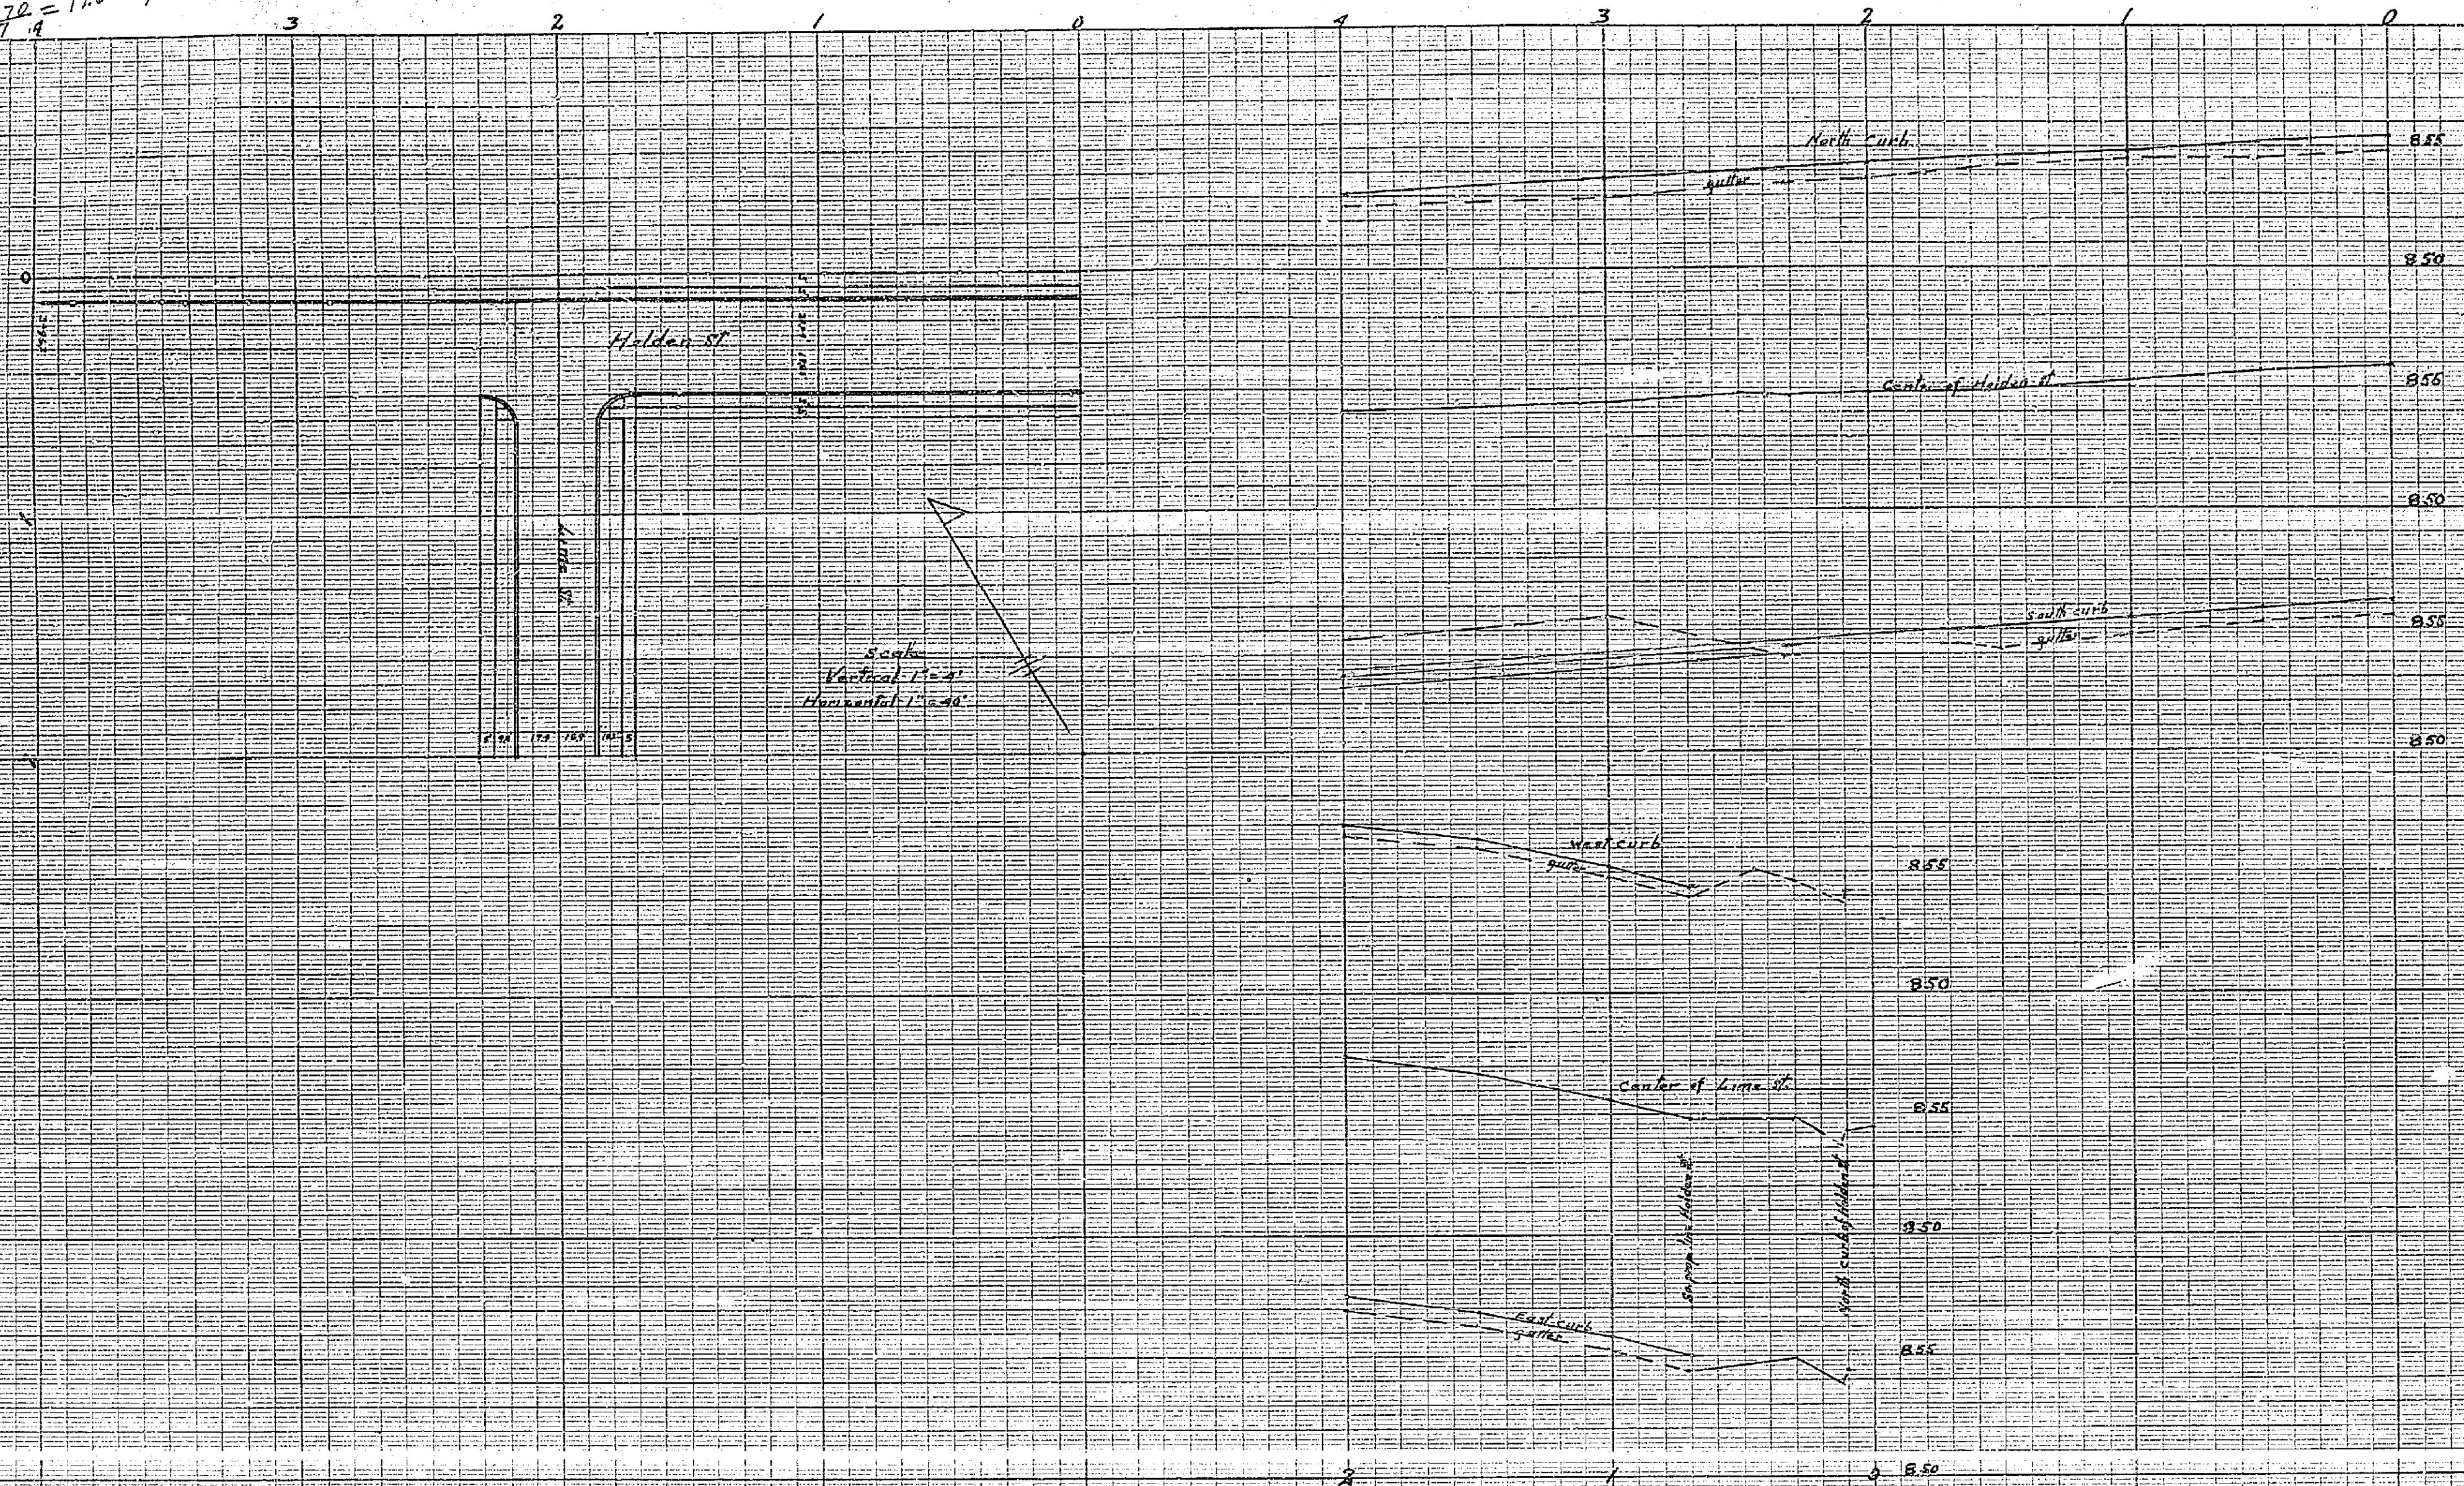

**HOLDEN ST & LIME ST
 INTERSECTION
 PROFILE FOR DRAINAGE**

FIELD BOOK - 254, PG. 68, 70
 264, PG. 76

USGS - DATUM

ENGINEERING DEPT. CITY OF RIVERSIDE MARCH 1933

422 A