


MARKET STREET	
FIFTH ST. TO EIGHTH ST.	
Drawing No. 349-A	Total Sheets 349
Sheet No. 1	Field Book
Plotted	Checked
5-12-37	

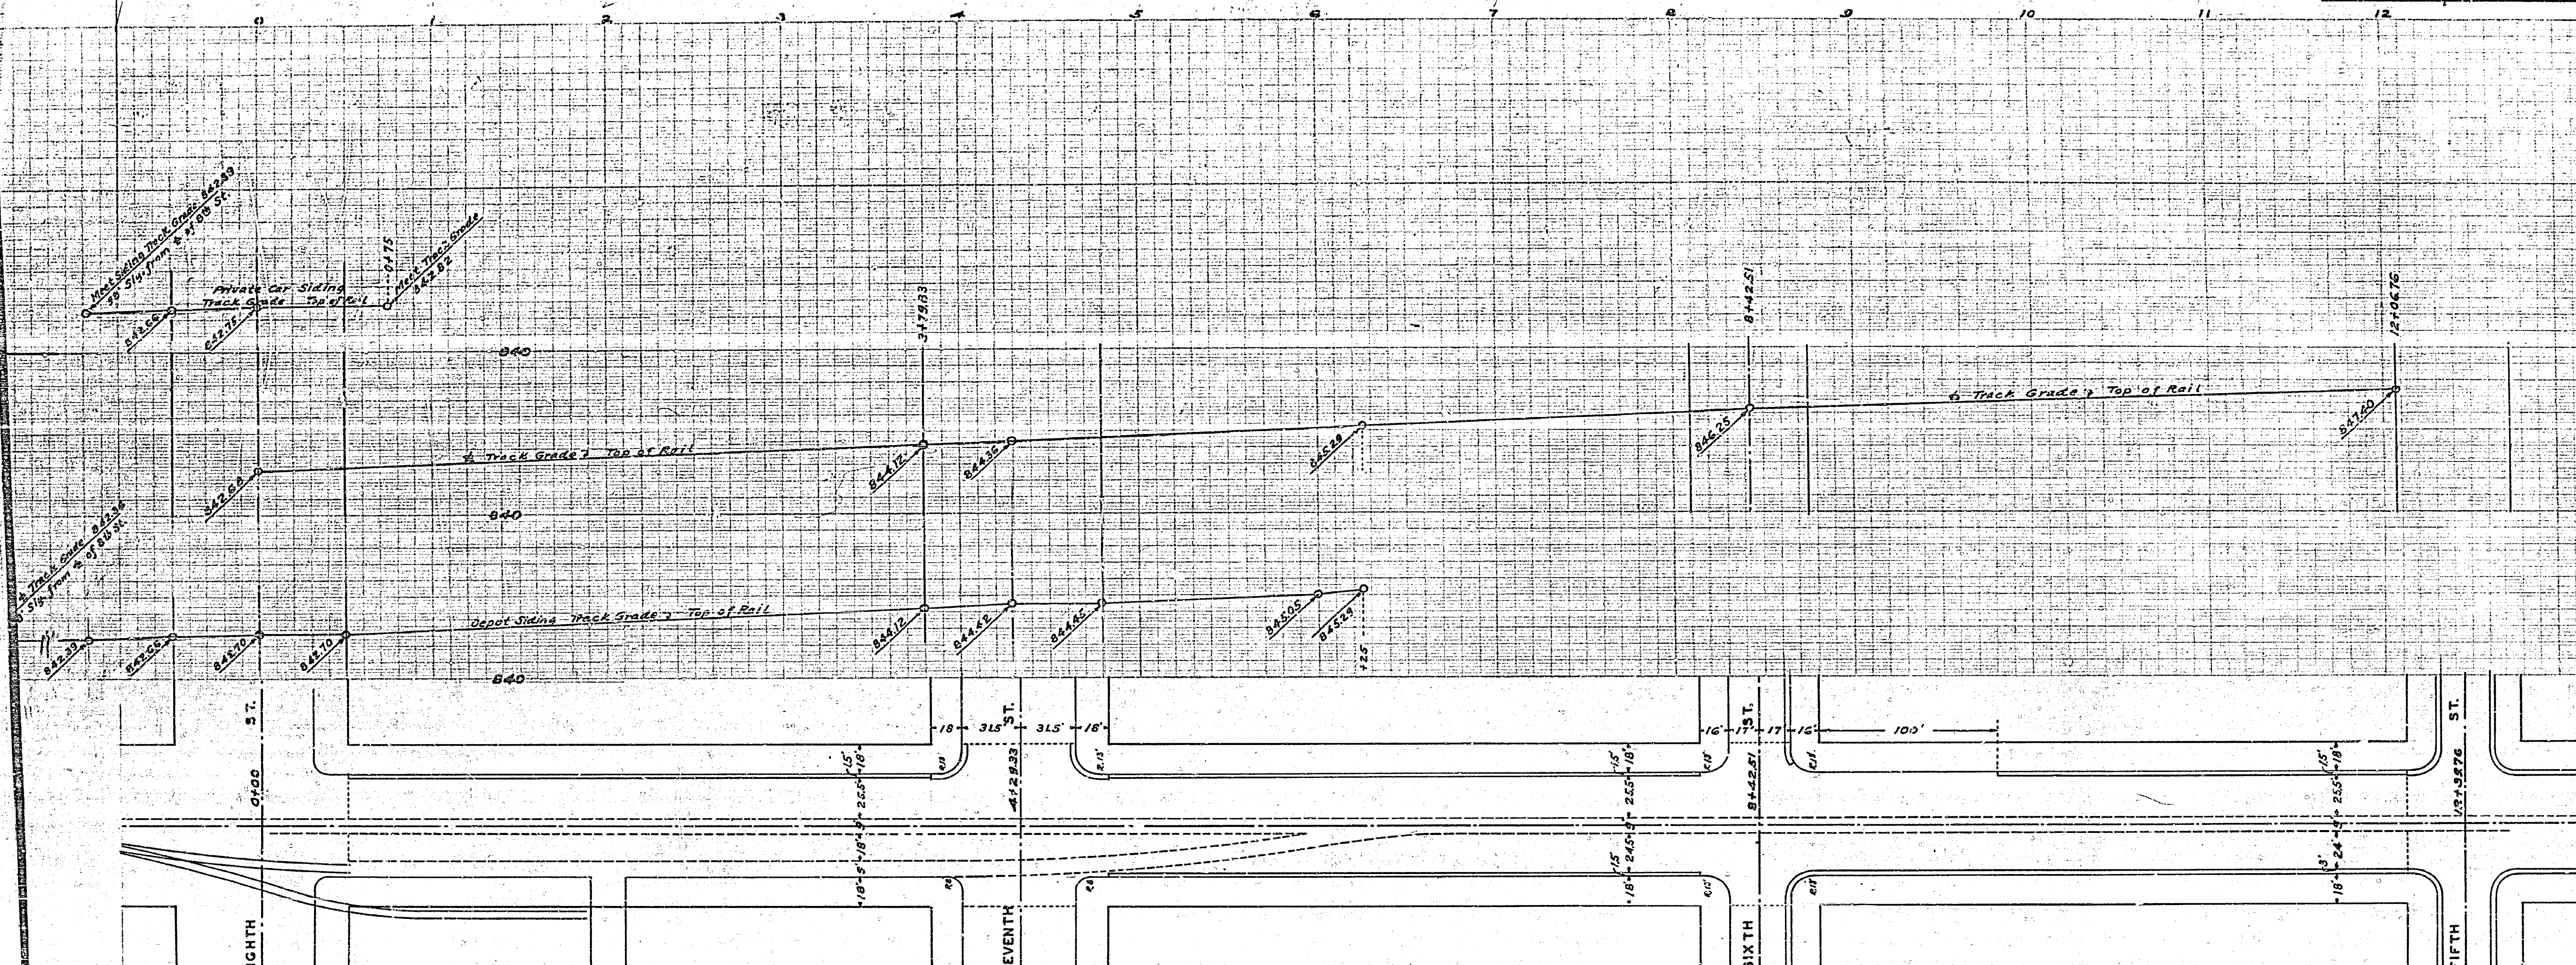

PROPOSED IMPROVEMENT
ON
MARKET STREET
FIFTH ST. TO EIGHTH ST.

SCALE 1"=40'
ENGINEER DEPT. RIVERSIDE CALIF. 1937.
CITY (U.S.G.S.) DATUM PLANE
FIELD BOOK 349 PAGES 7-9

*Specifications approved
by Council*

APPROVED AND ADOPTED BY THE MAYOR
AND COUNCIL OF THE CITY OF RIVERSIDE
THIS DAY OF 1937.

APPROVED *[Signature]*
CITY ENGINEER.

CITY CLERK, CITY OF RIVERSIDE.

424