
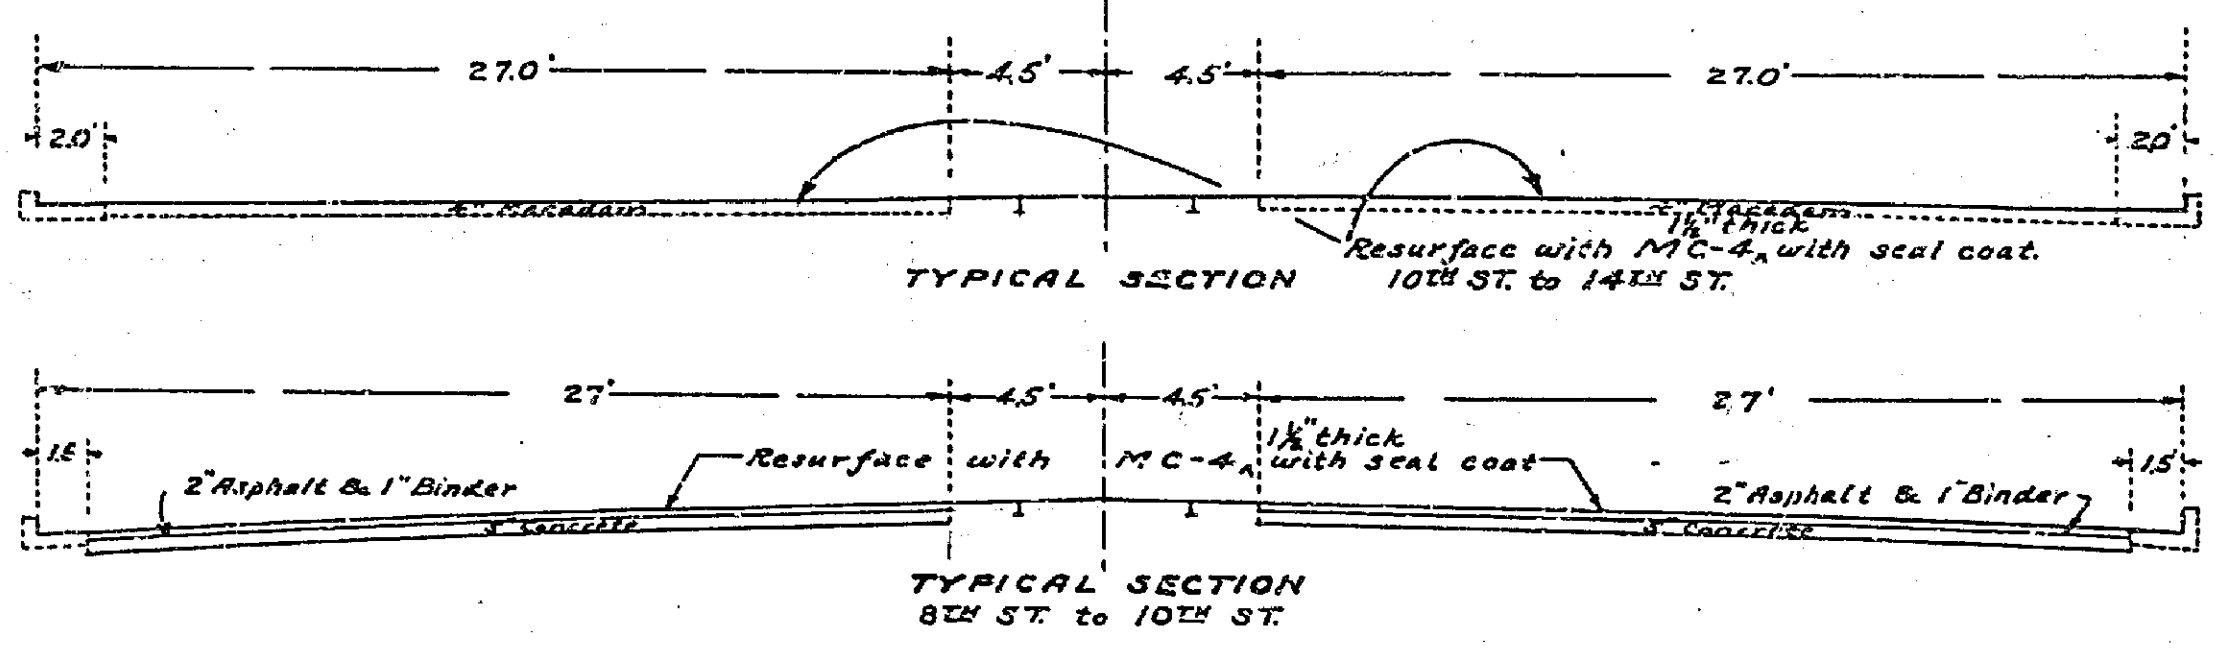


MARKET STREET		FOURTEENTH ST.	
DRAWING NO.	CHECKED	DATE	BY
1-2-3	1	1-1-37	J.A.G.
MAILED	CHECKED		
J.E.W. 1/11/37			

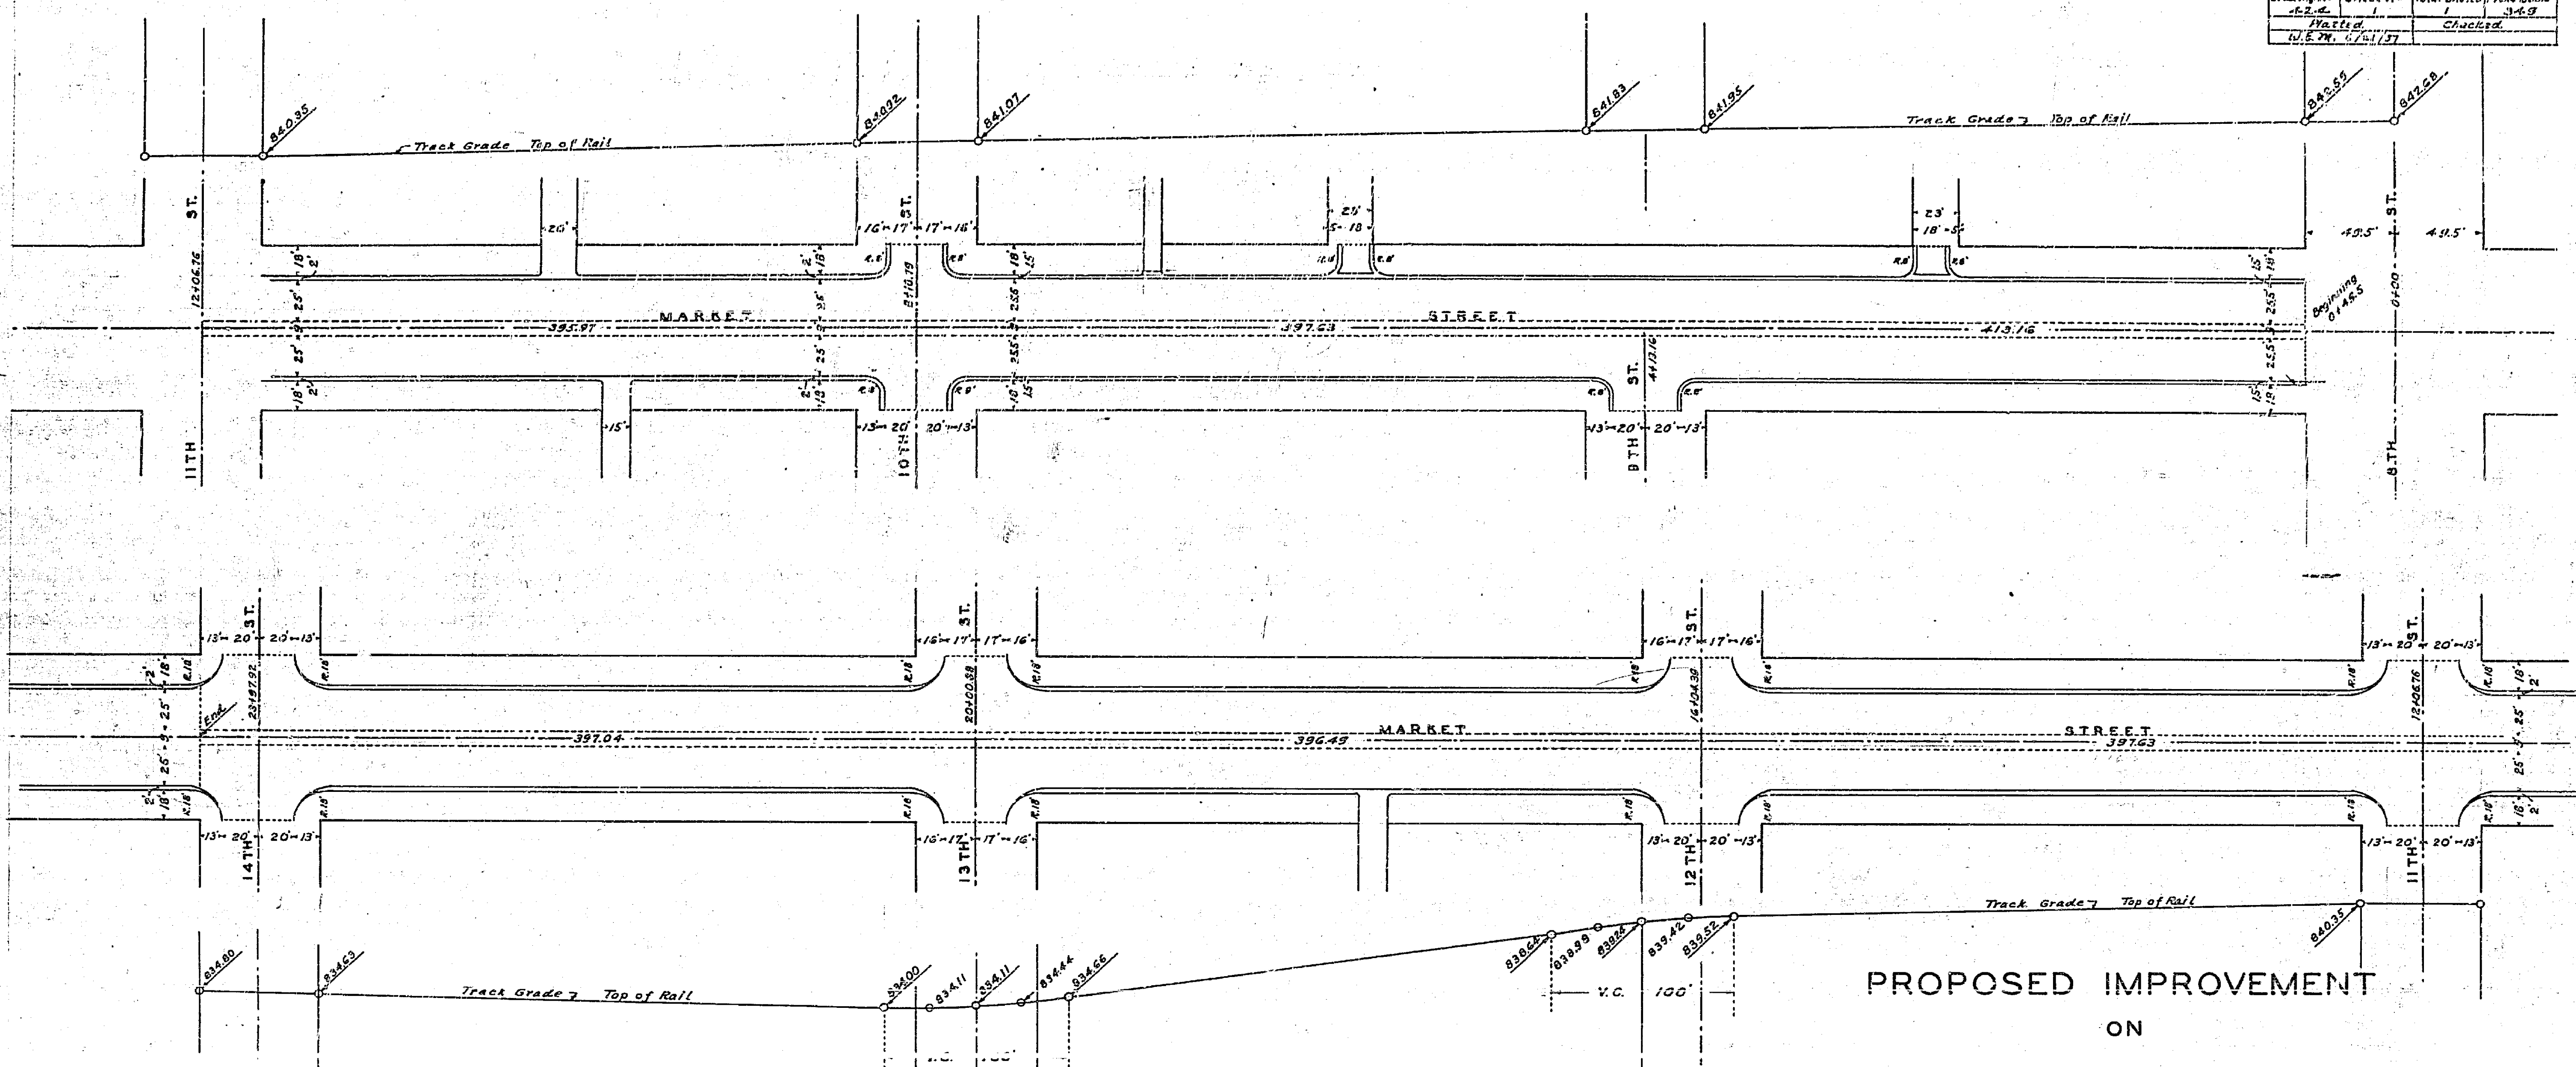

STANDARD SPECIFICATIONS Jan. 1935
 Section 21. Mixed Surfacing (Medium Curing Type)
 2" Seal Coat Class C

PROPOSED IMPROVEMENT
 ON
MARKET STREET
 EIGHTH ST. TO FOURTEENTH ST.
 STATE HIGHWAY ROUTE NO. 43

ENGINEER DEPT. RIVERSIDE, CALIF. 1937.
 CITY (U.S.G.S.) DATUM PLANE
 FIELD BOOK 349 PAGES 1-6

SCALE 1" = 40'

Constructed by Street Dept. 1937.

APPROVED *[Signature]*
 CITY ENGINEER.

APPROVED AND ADOPTED BY THE MAYOR
 AND COUNCIL OF THE CITY OF RIVERSIDE
 THIS DAY OF 1937.

CITY CLERK, CITY OF RIVERSIDE.

424A

A 134

Foot Shading

1/13/37