

Block 31
 SANTA FE TRACT
 MB 6-14 Rec. S.B.G.



PLAT
 SHOWING TOPOGRAPHY
 ALONG PROPOSED EASEMENT
 FOR SANITARY SEWER
 NORTHERLY FROM
 DENTON STREET
 FB, 520-1 JAN. 1952
 SCALE: 1" = 25.0'

File with 425-B

425 B

520/11

472

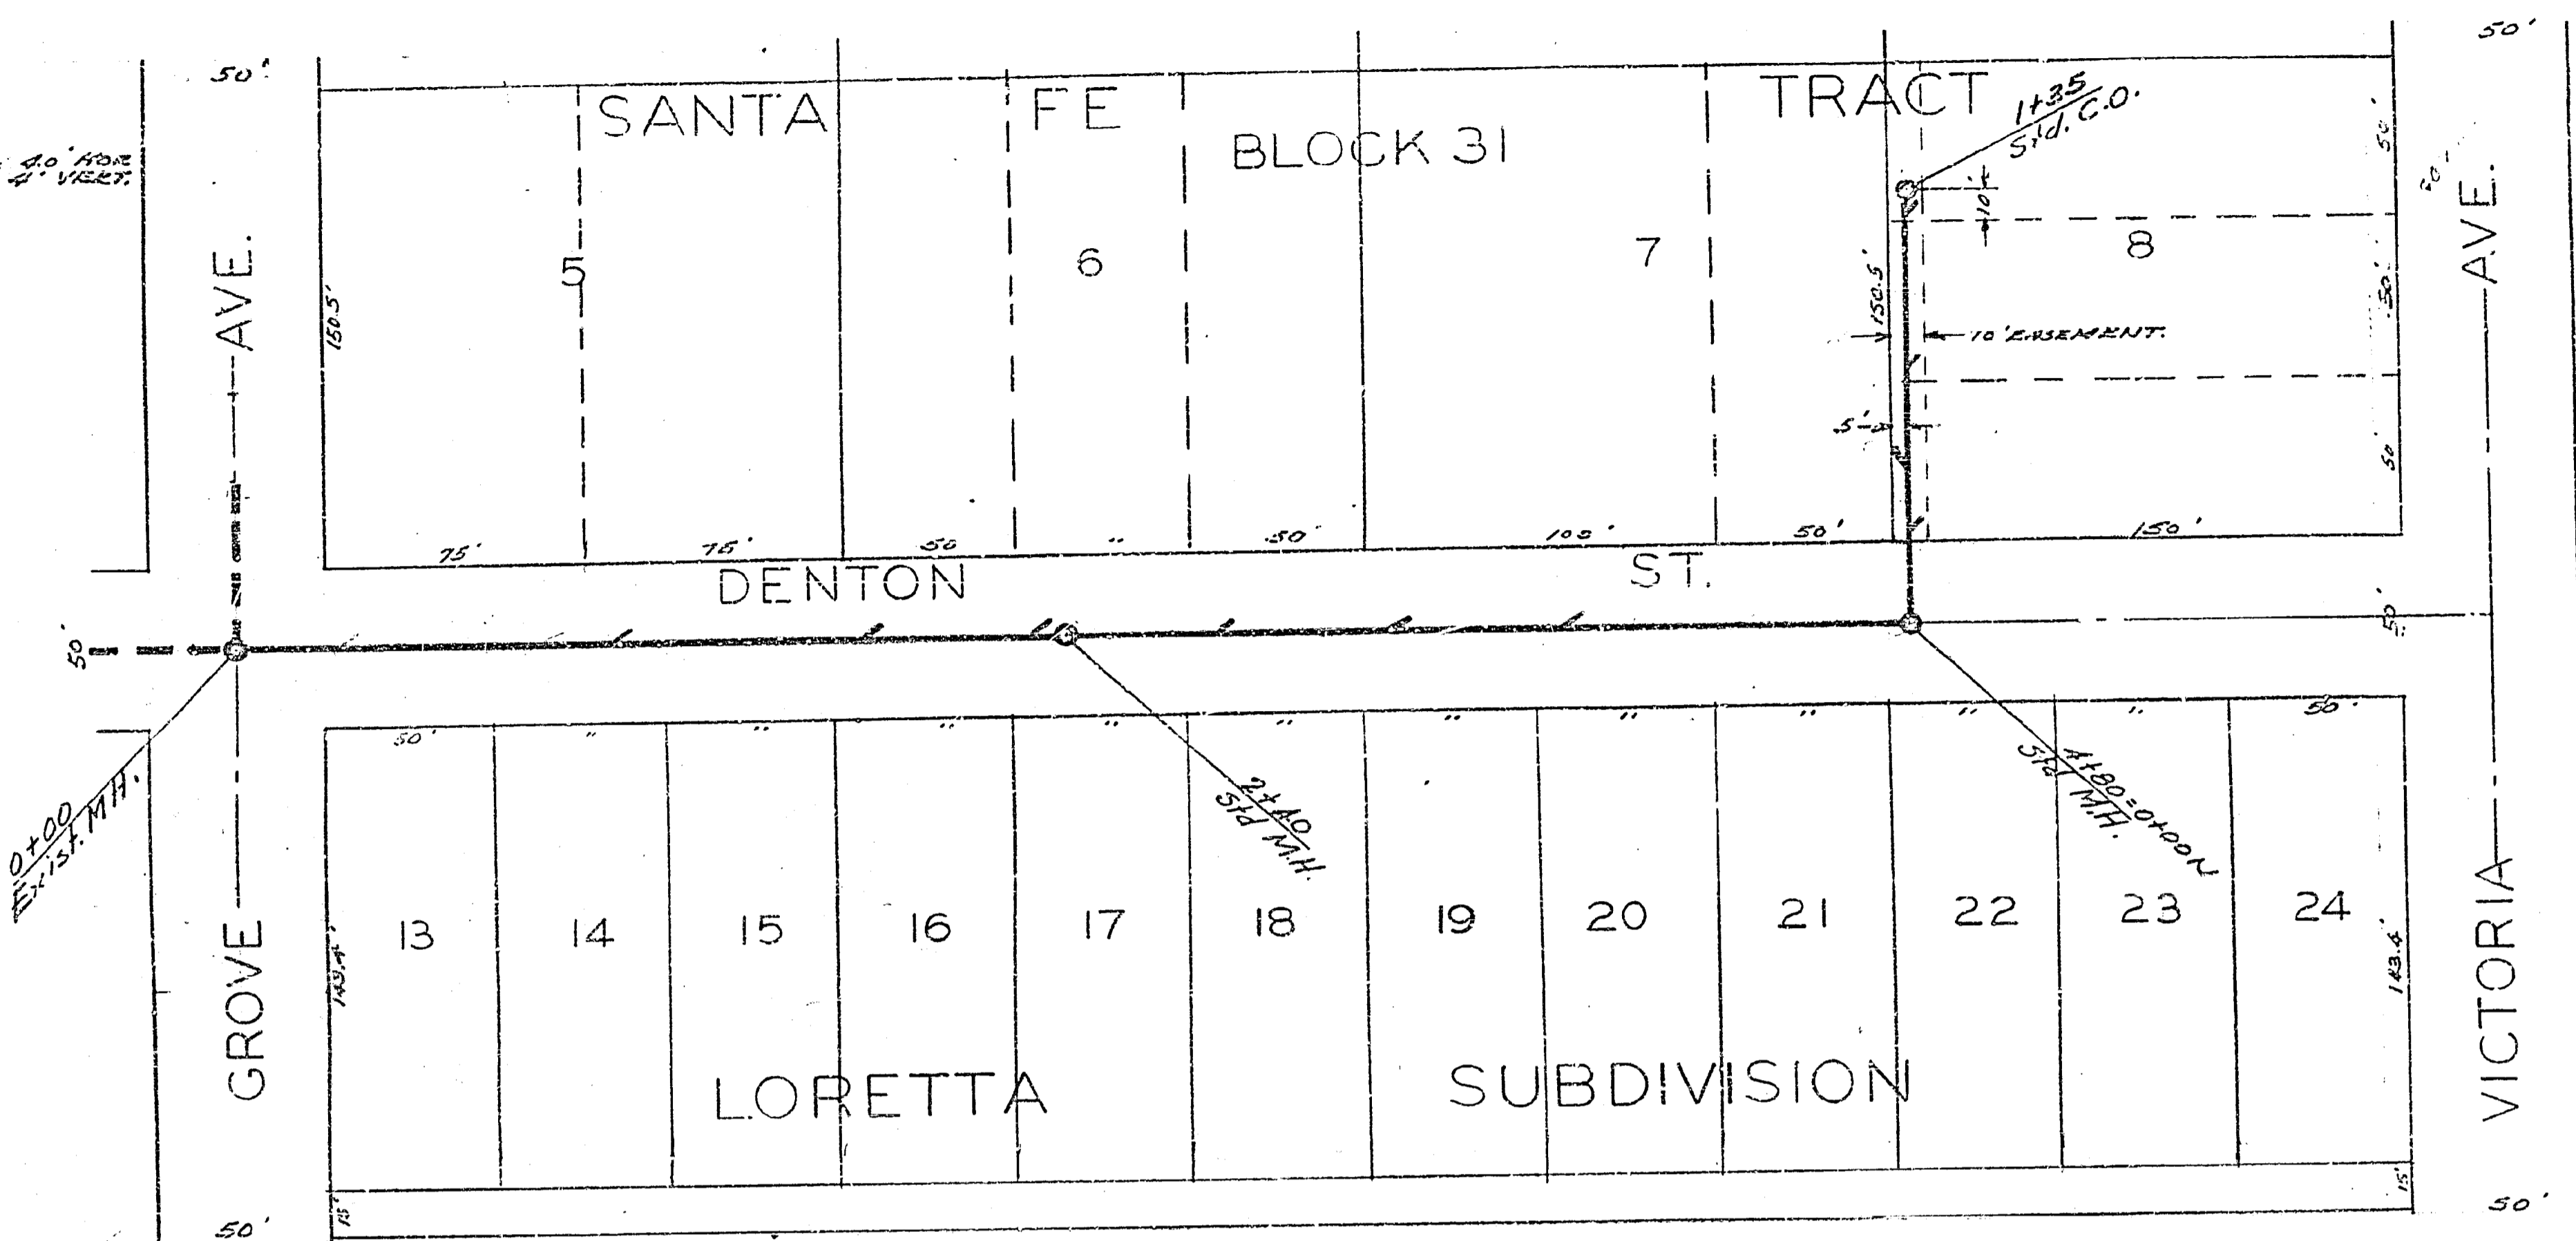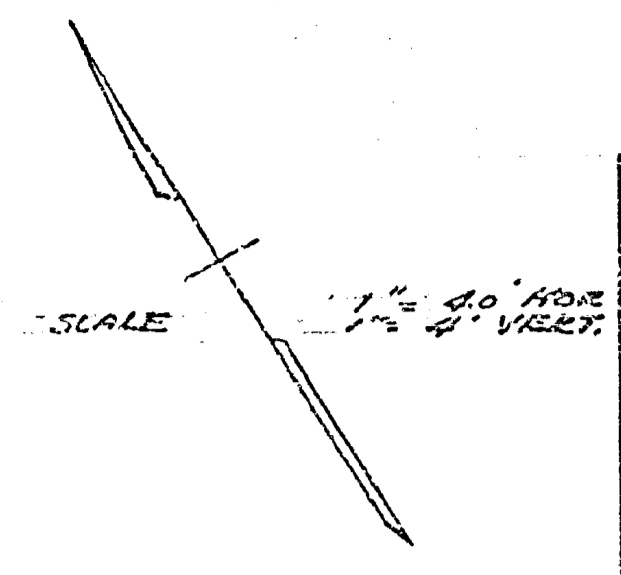


PLAN No. 425-B
PROPOSED SANITARY SEWER
IN
DENTON STREET
BETWEEN
Grove Avenue & Victoria Avenue

See Dwg 140

APPROVE M. H. Swin
City Engineer

OCT. 10 1951

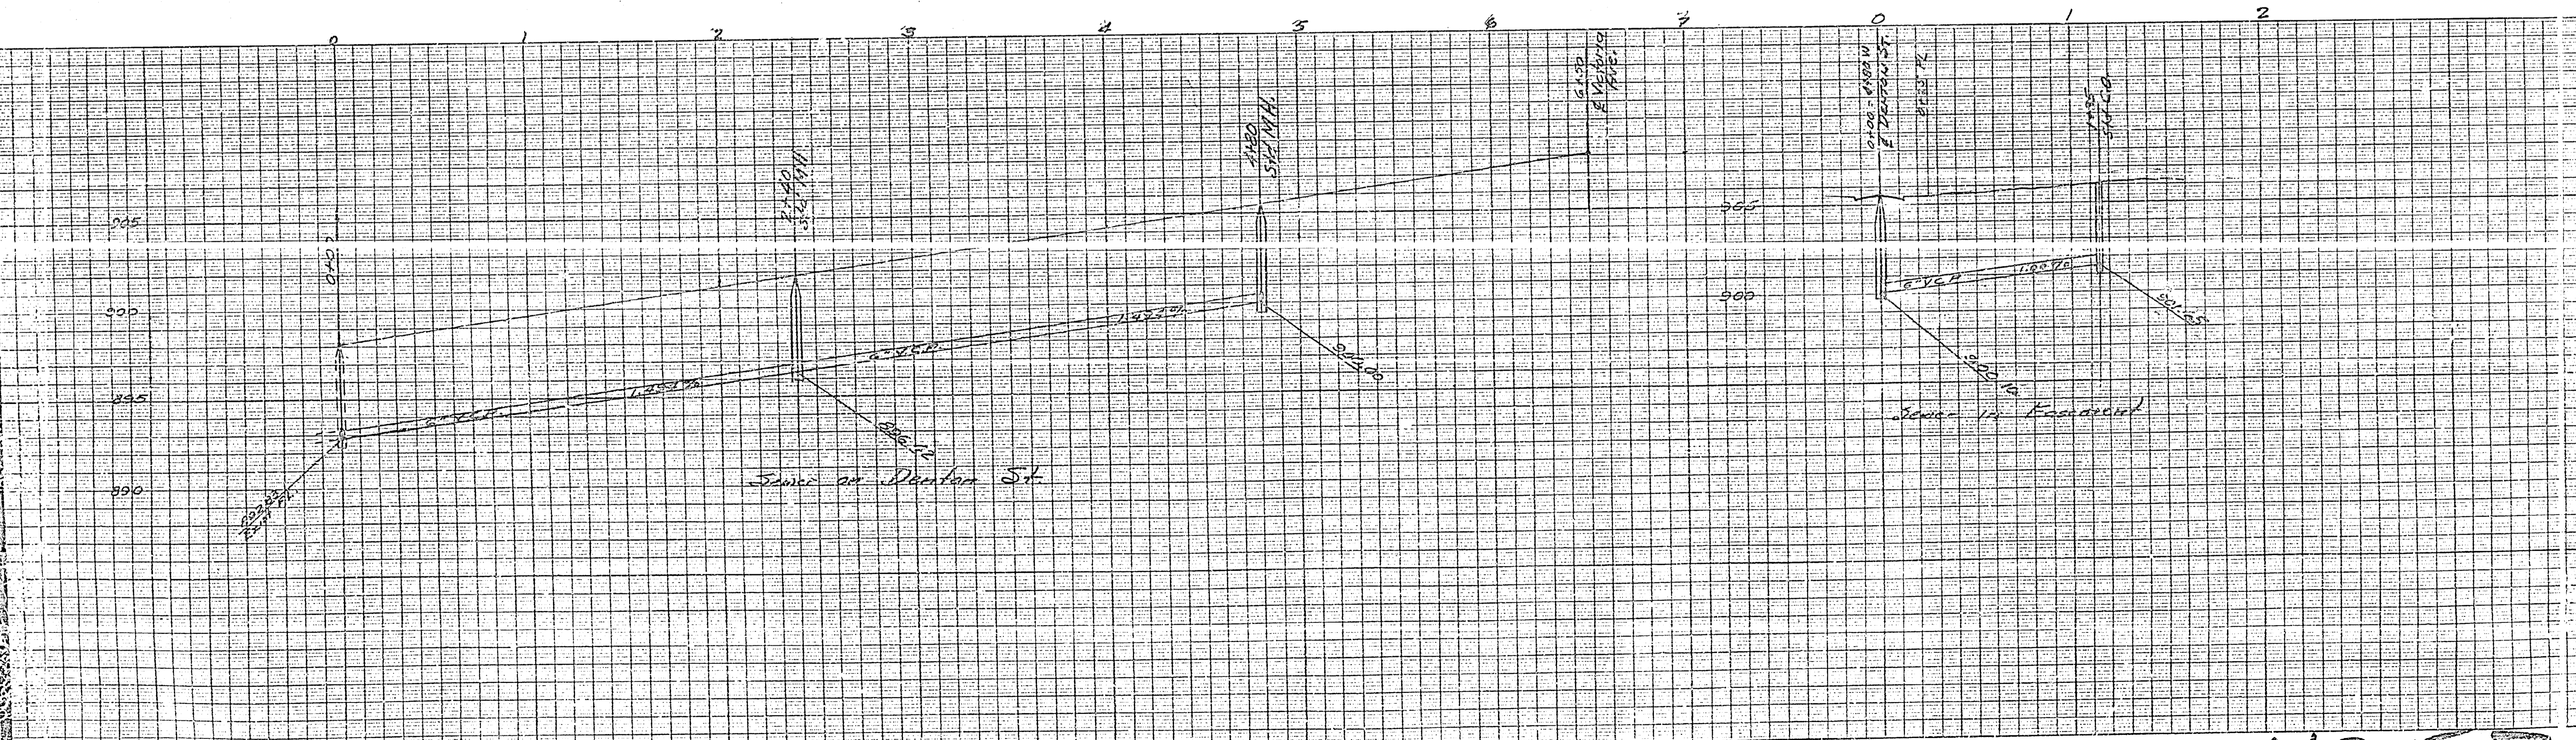

425B