
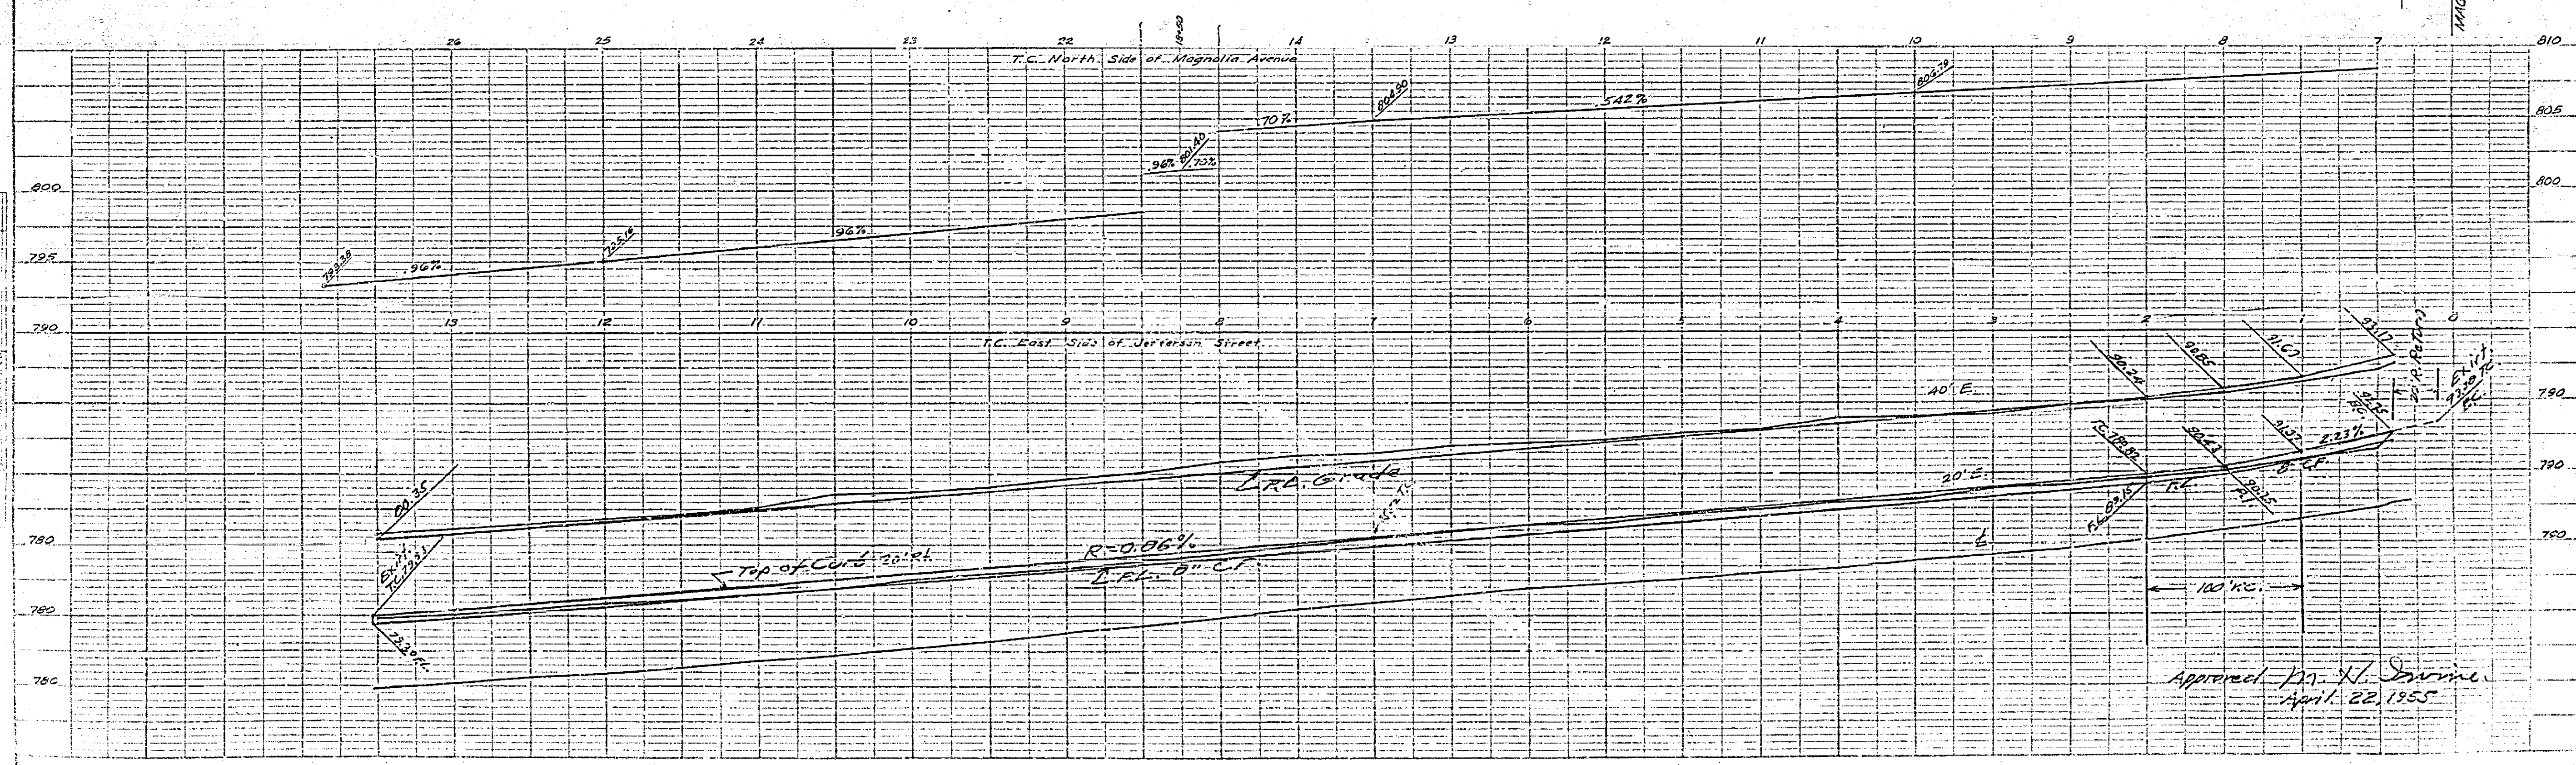


PLAN NO. 43
 PROPOSED CURB & GUTTER ON EAST SIDE
 JEFFERSON STREET
 1353 FEET NORTH OF MAGNOLIA AVE.

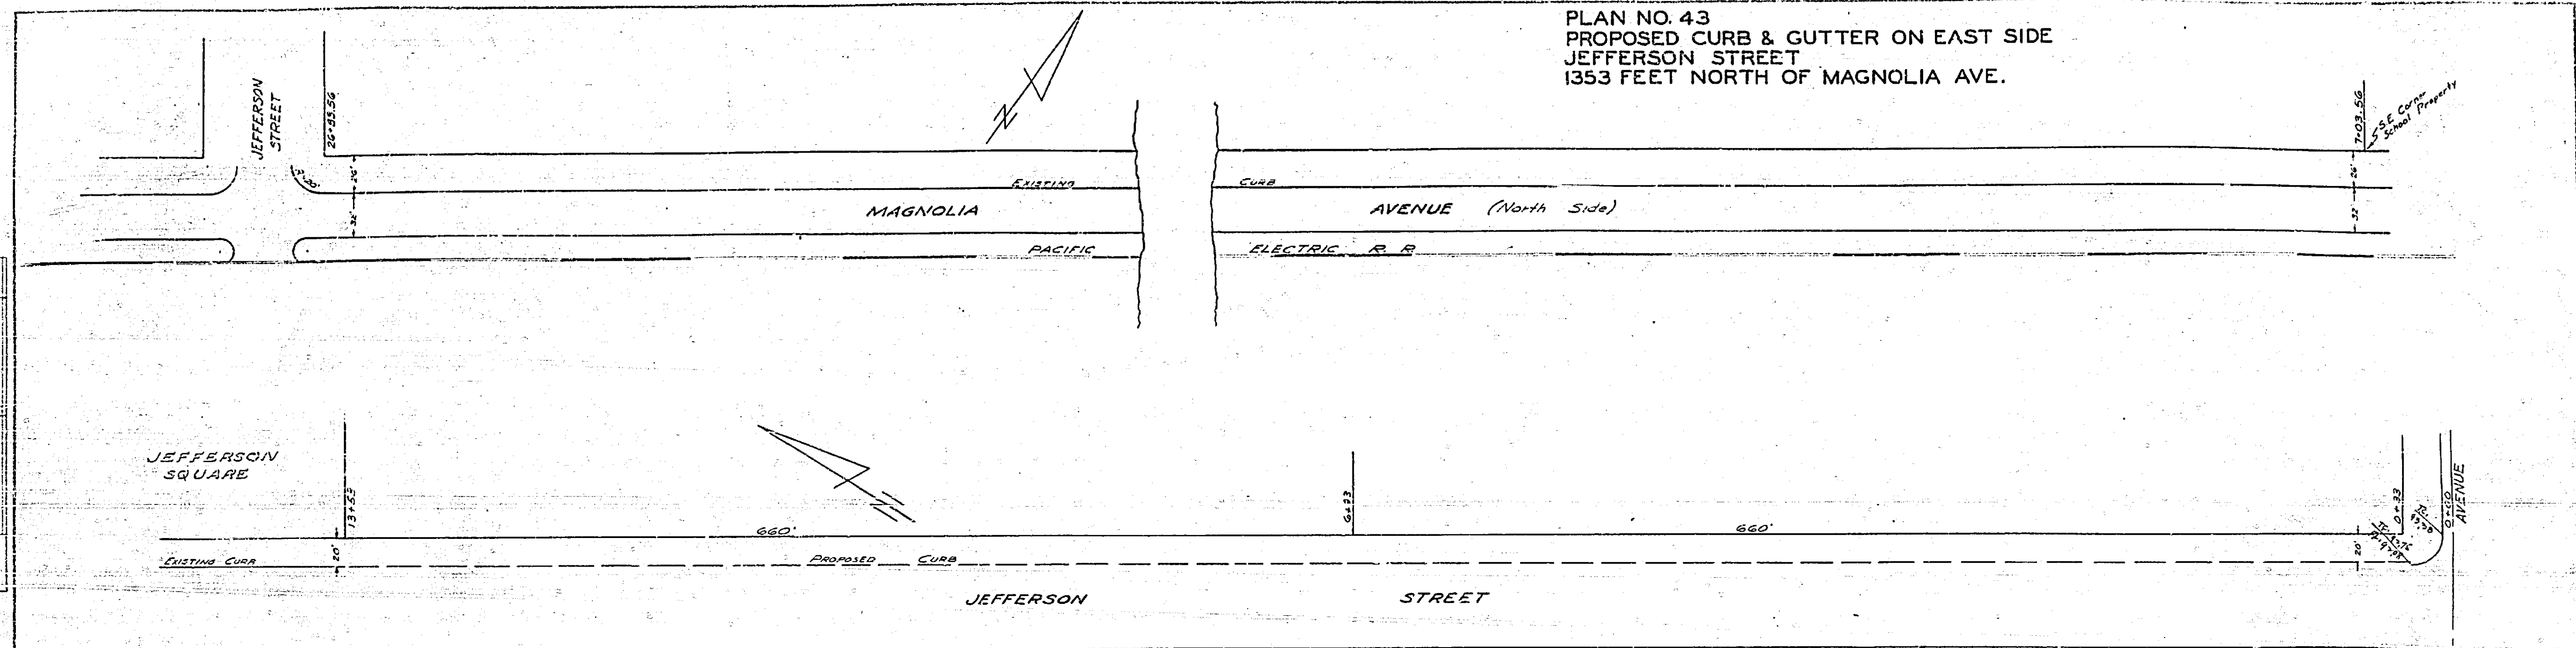

Approved: *M. H. Swaine*
 April 22, 1955

PLAN	DATE	BY	CHECKED
PROFILE	DATE	BY	CHECKED

PLAN	DATE	BY	CHECKED
PROFILE	DATE	BY	CHECKED

PLATE 1-PLAN-PROFILE
 CLEARING PLAN NO. 43
 NO. 1000