
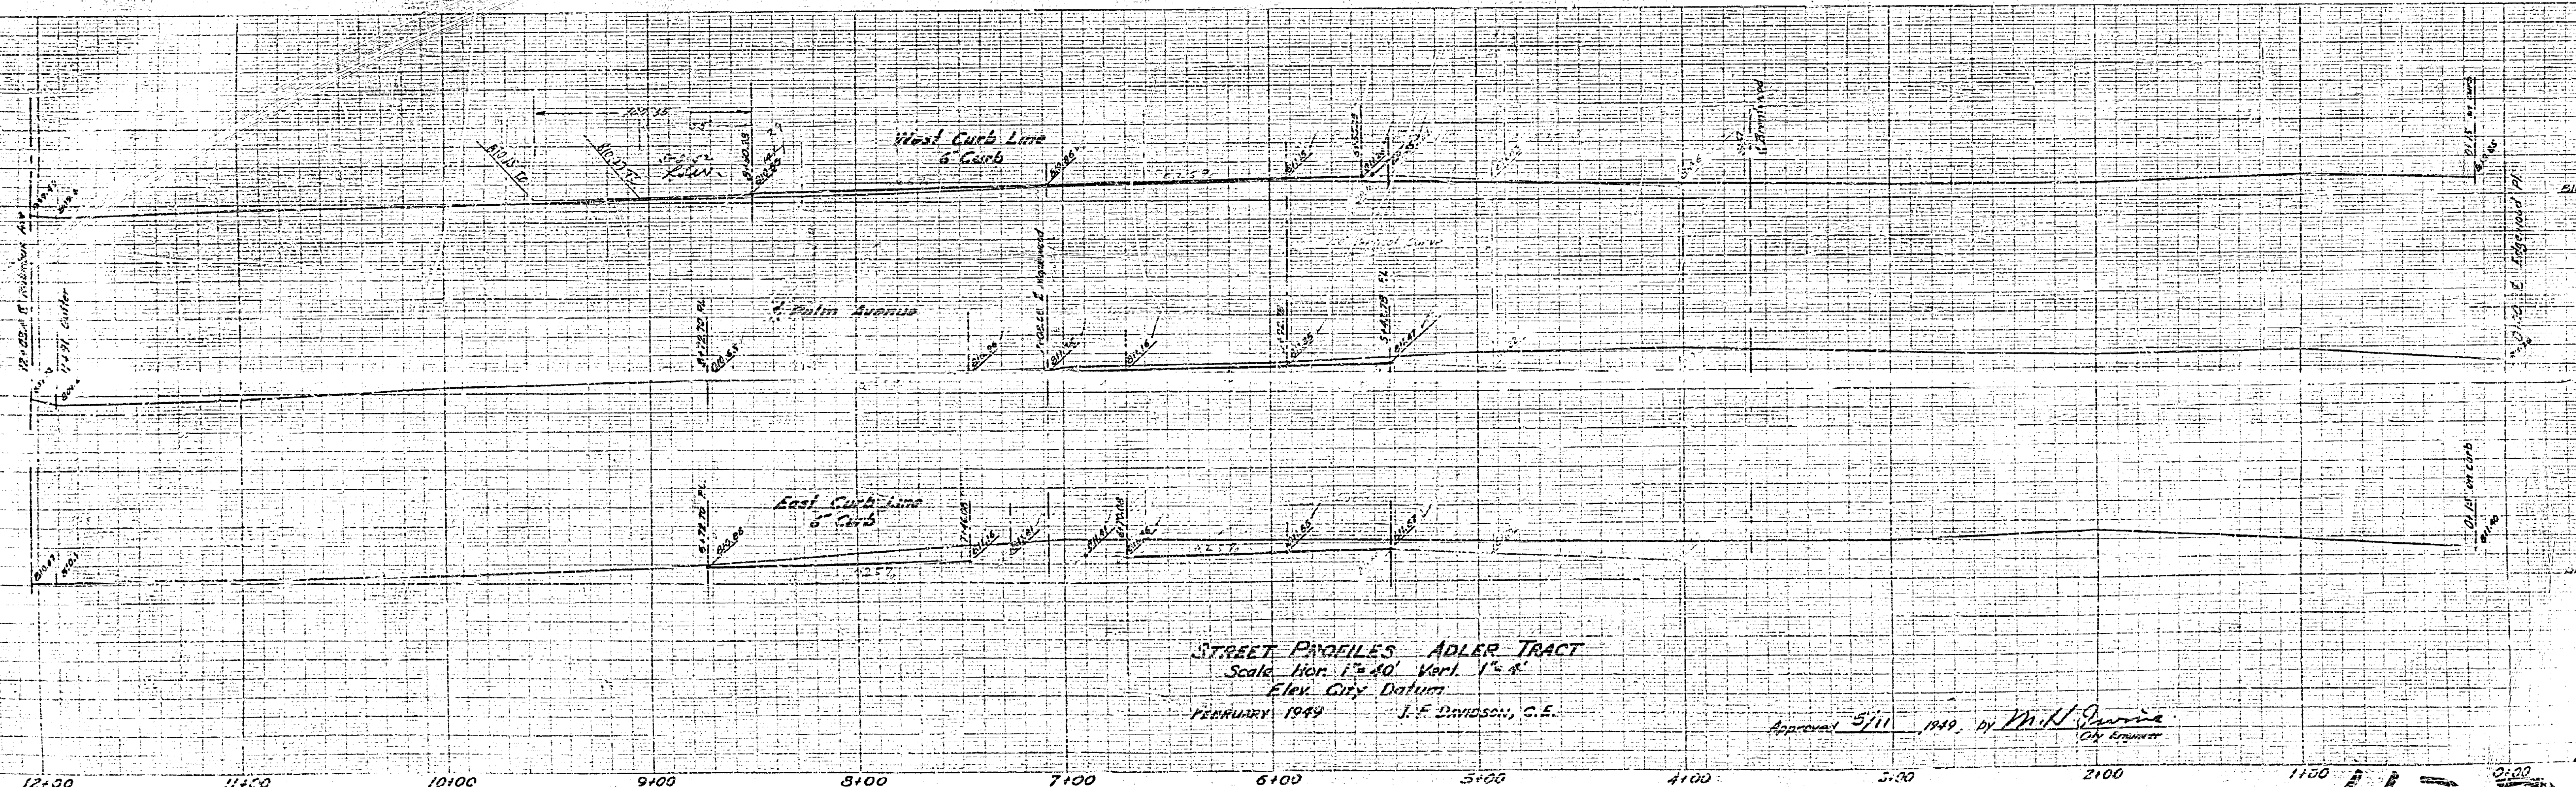


MISSING

MISSING

PROPERTY OF
CITY OF RIVERSIDE
CITY ENGINEERING DEPT.

PROPERTY OF
CITY OF RIVERSIDE
CITY ENGINEERING DEPT.

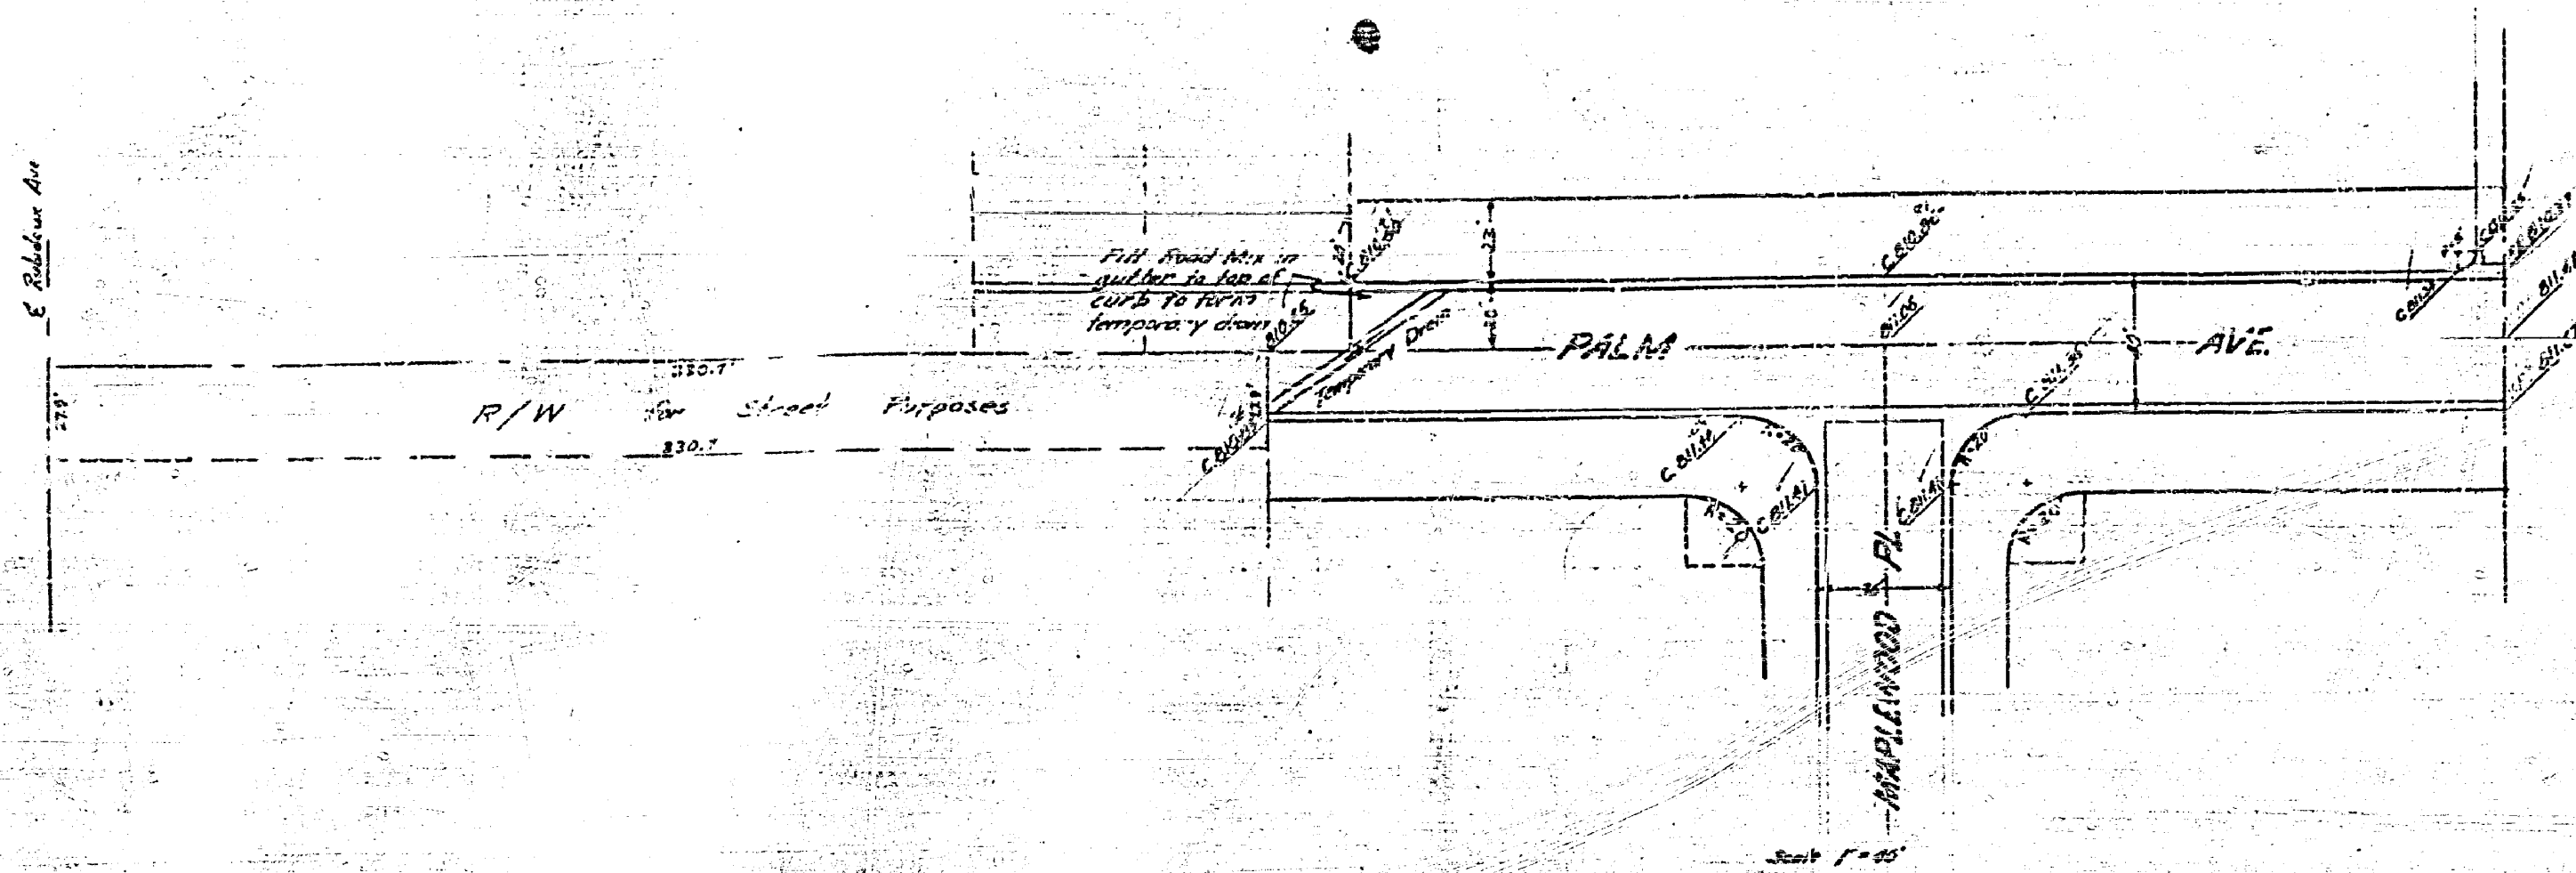

STREET PROFILES ADLER TRACT
 Scale Hor. 1" = 40' Vert. 1" = 4'
 Elev. City Datum
 FEBRUARY 1949 J. F. Davidson, C.E.

Approved 5/11/49 by *Mark J. Quinn*
 City Engineer

PROPERTY OF
CITY OF RIVERSIDE
CITY ENGINEERING DEPT.

PROPERTY OF
CITY OF RIVERSIDE
CITY ENGINEERING DEPT.

12+00 11+00 10+00 9+00 8+00 7+00 6+00 5+00 4+00 3+00 2+00 1+00 0+00

433

PRINTED IN U.S.A.
 ON 100% RECYCLED PAPER

ENGINEERING
 EUGENE DIFFENBACH CO.

ENGINEERING
 EUGENE DIFFENBACH CO.

ENGINEERING
 EUGENE DIFFENBACH CO.