
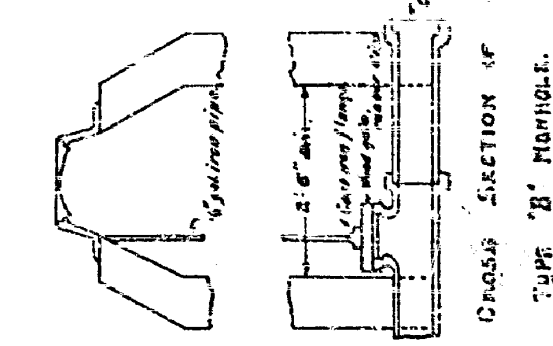
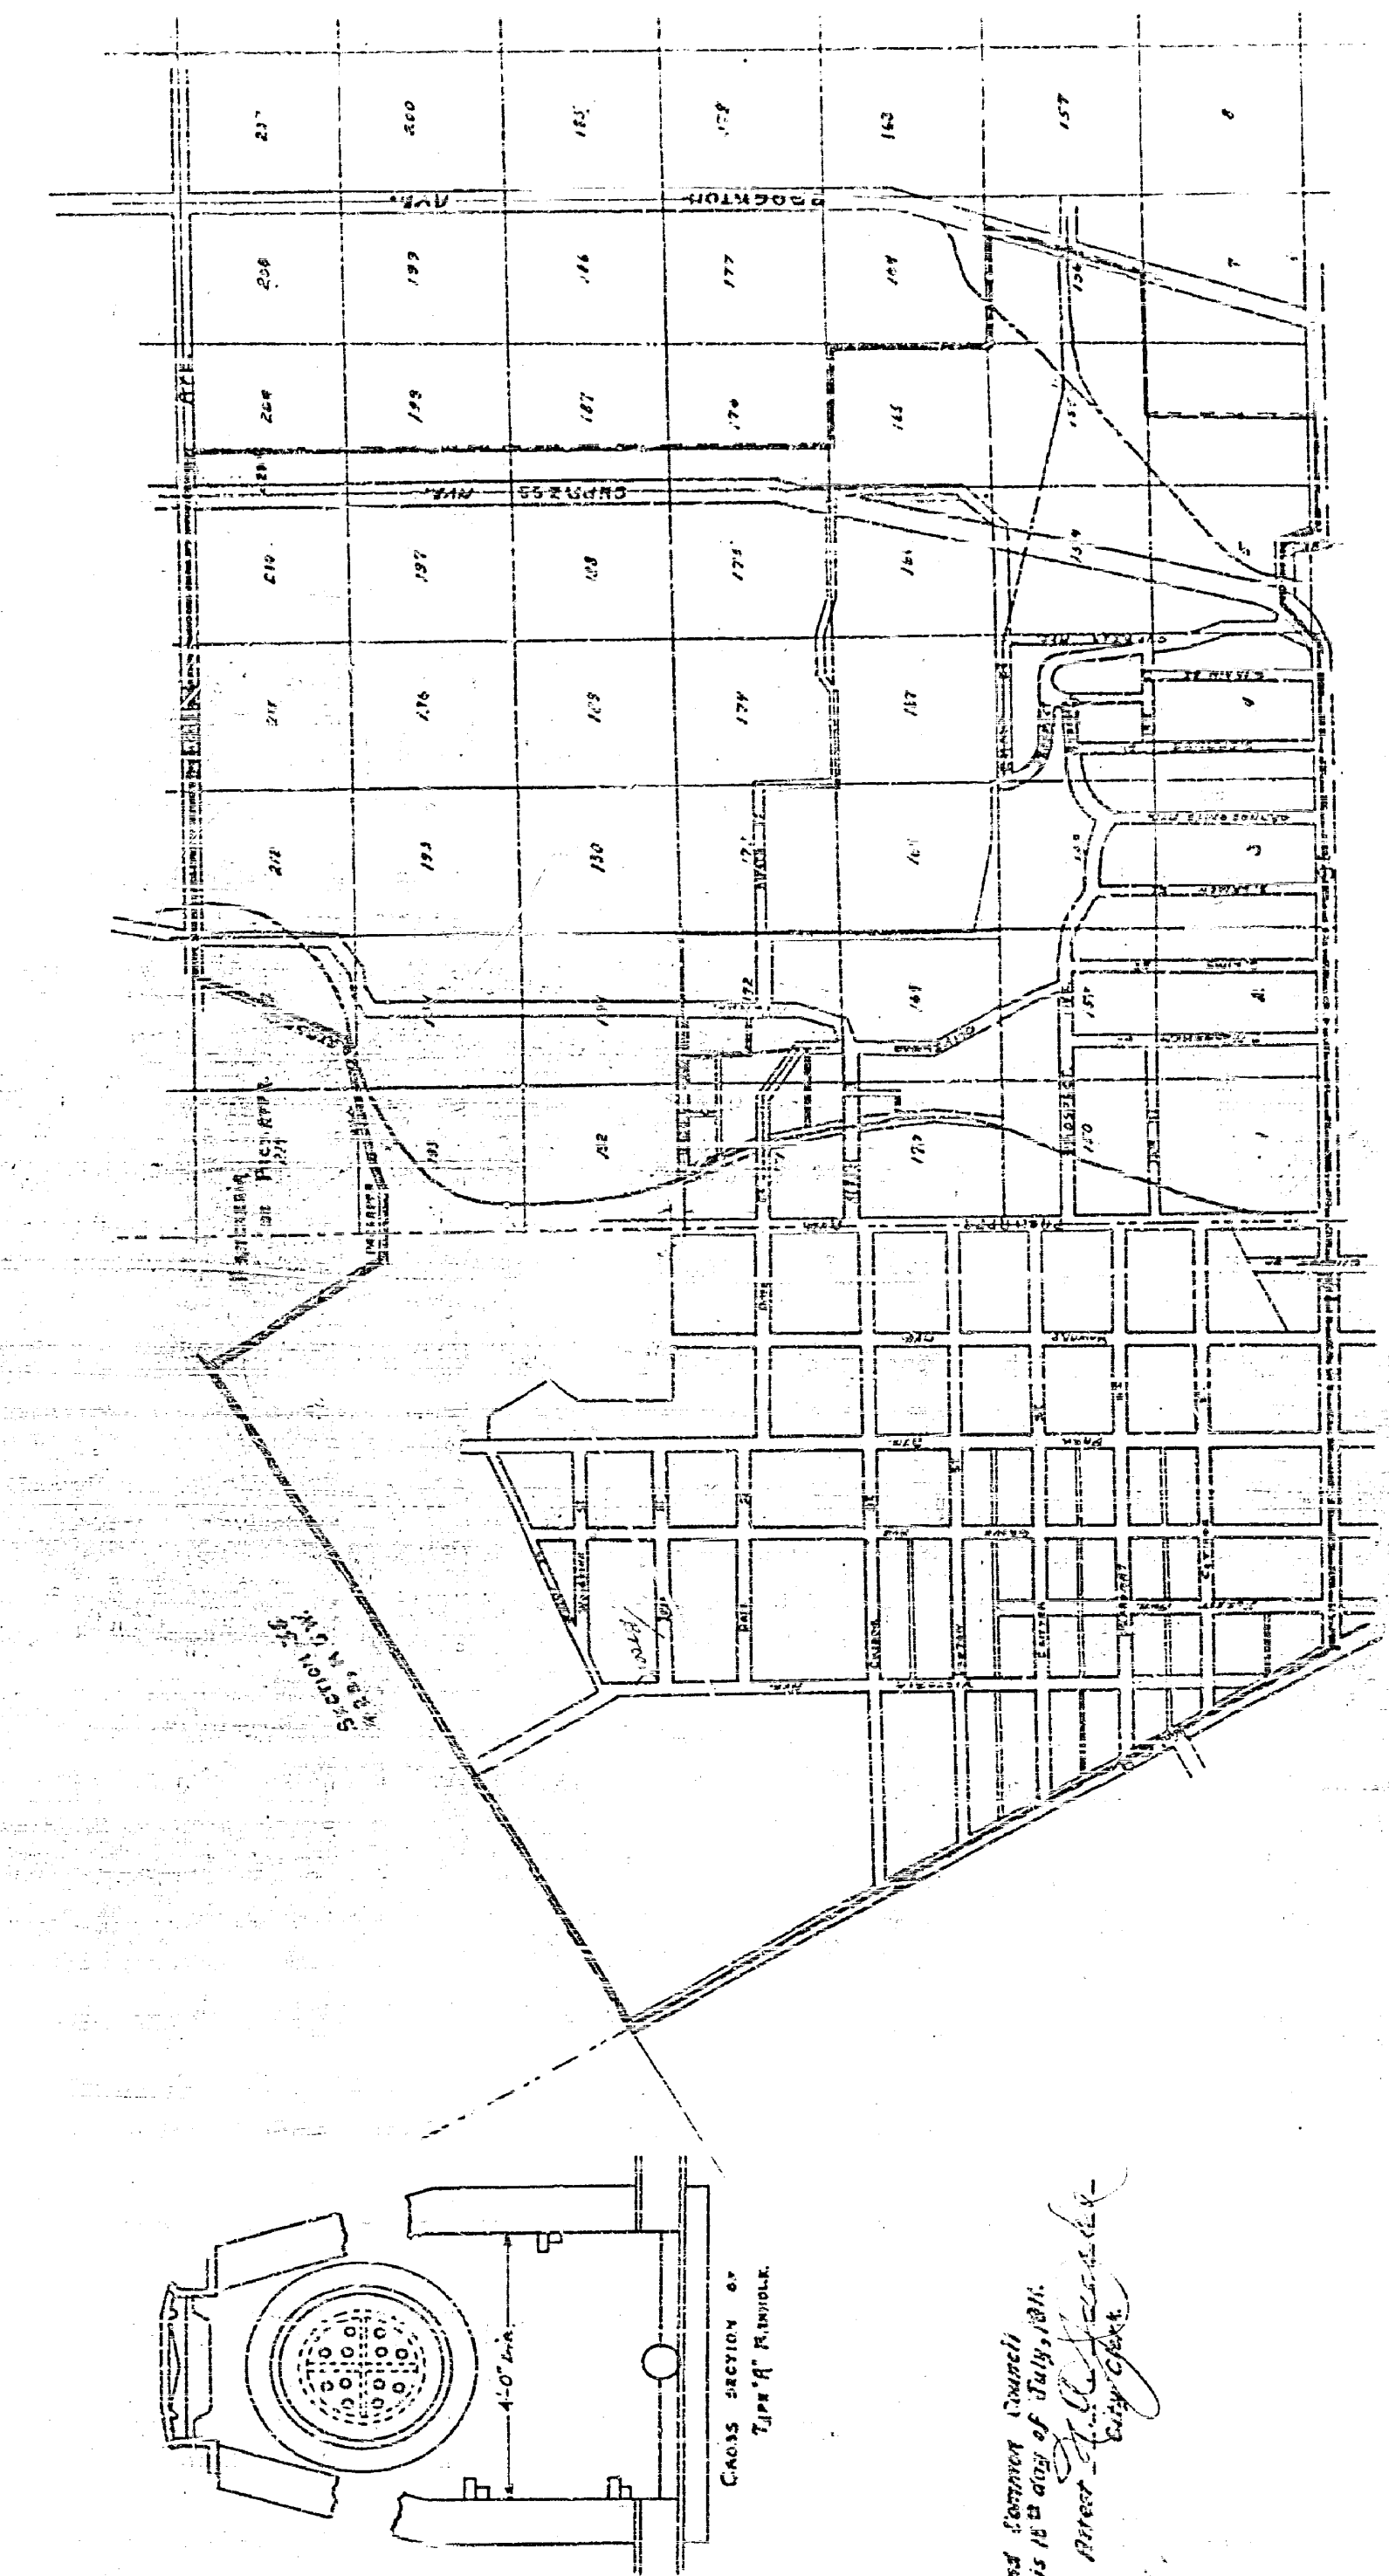
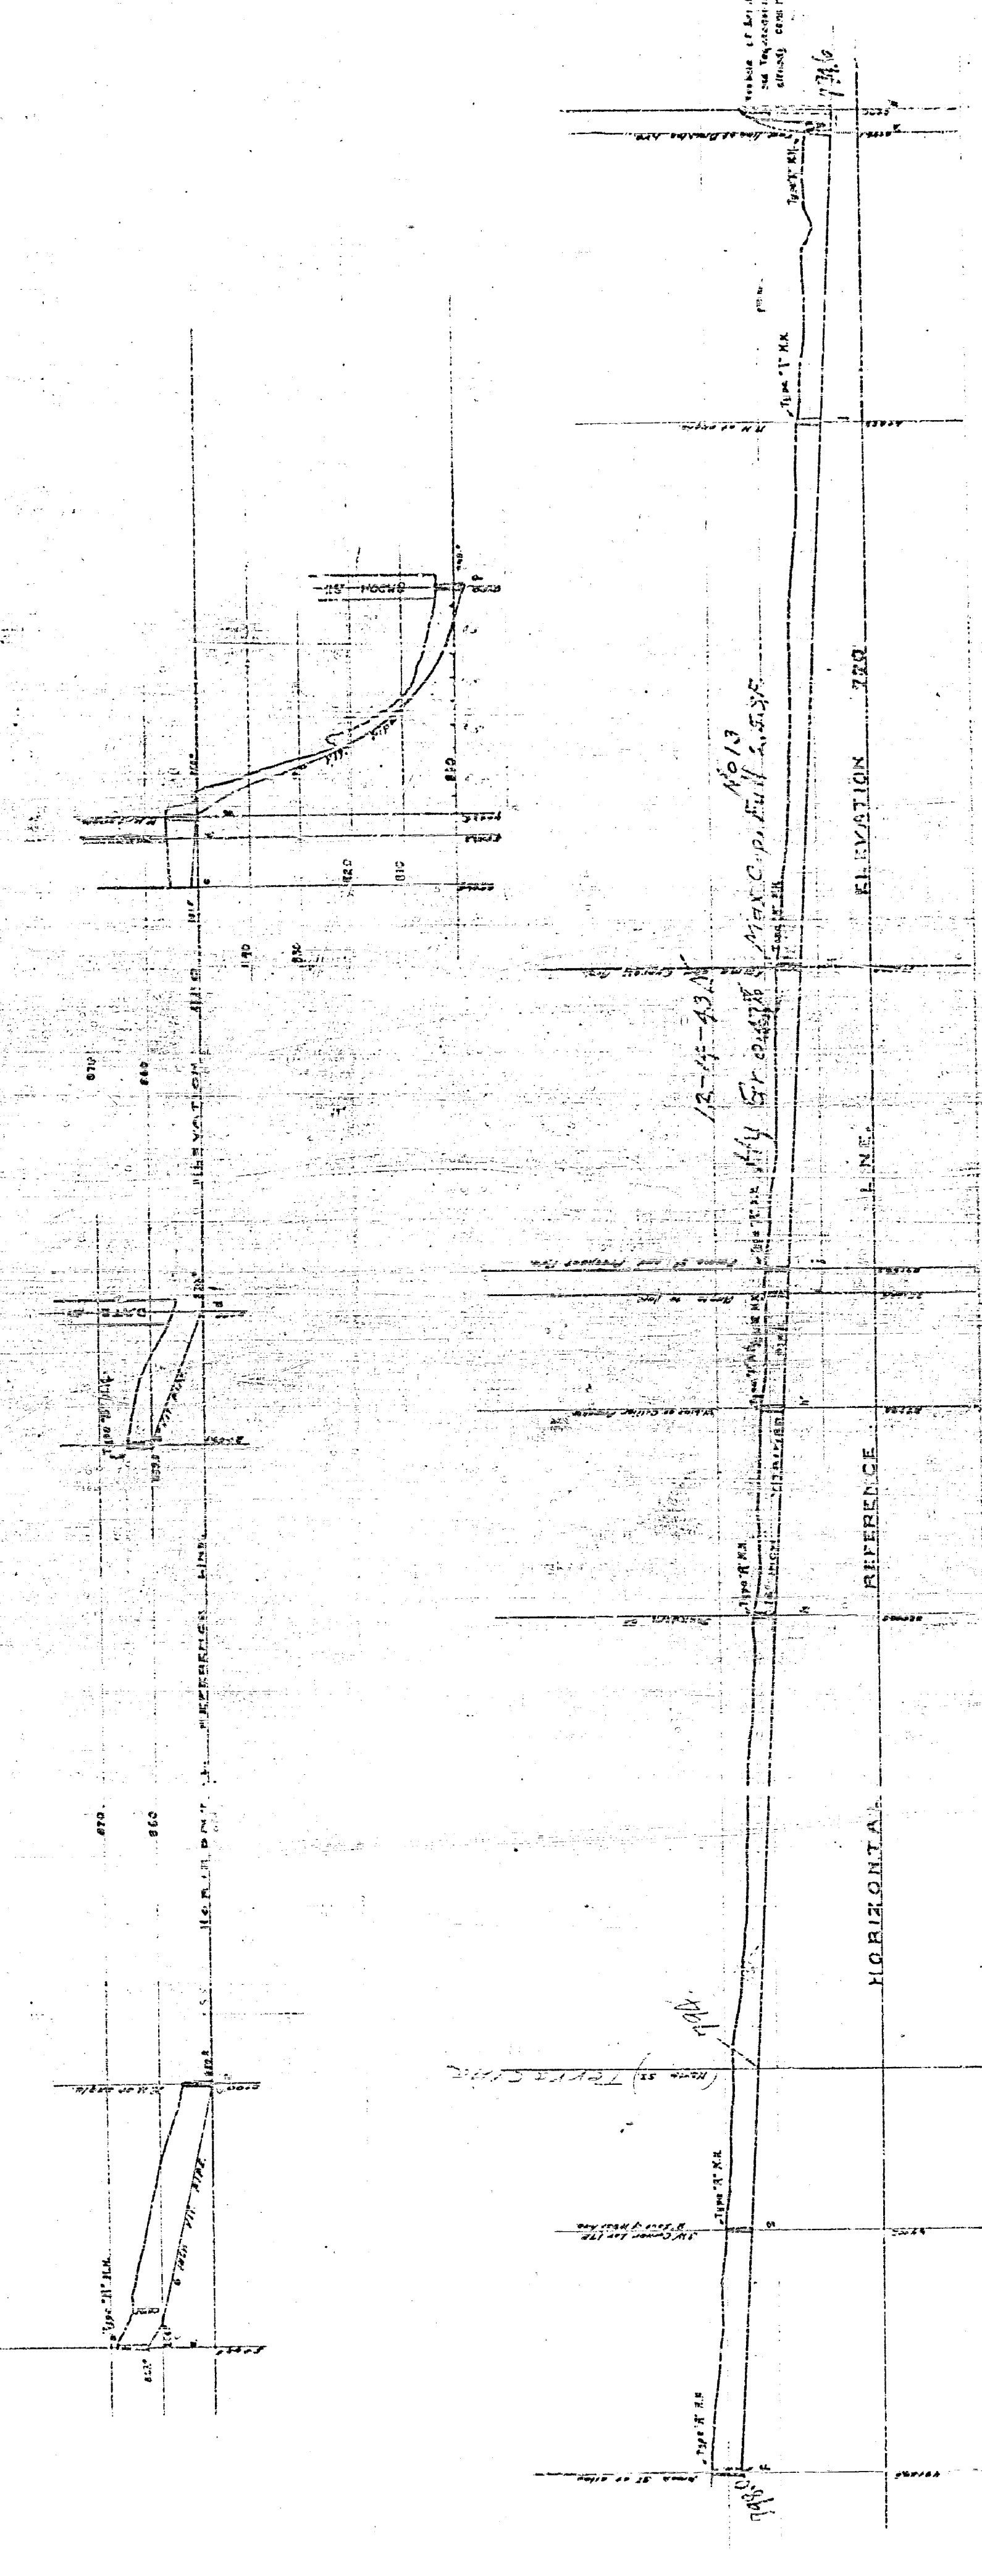


 Civil Engineer


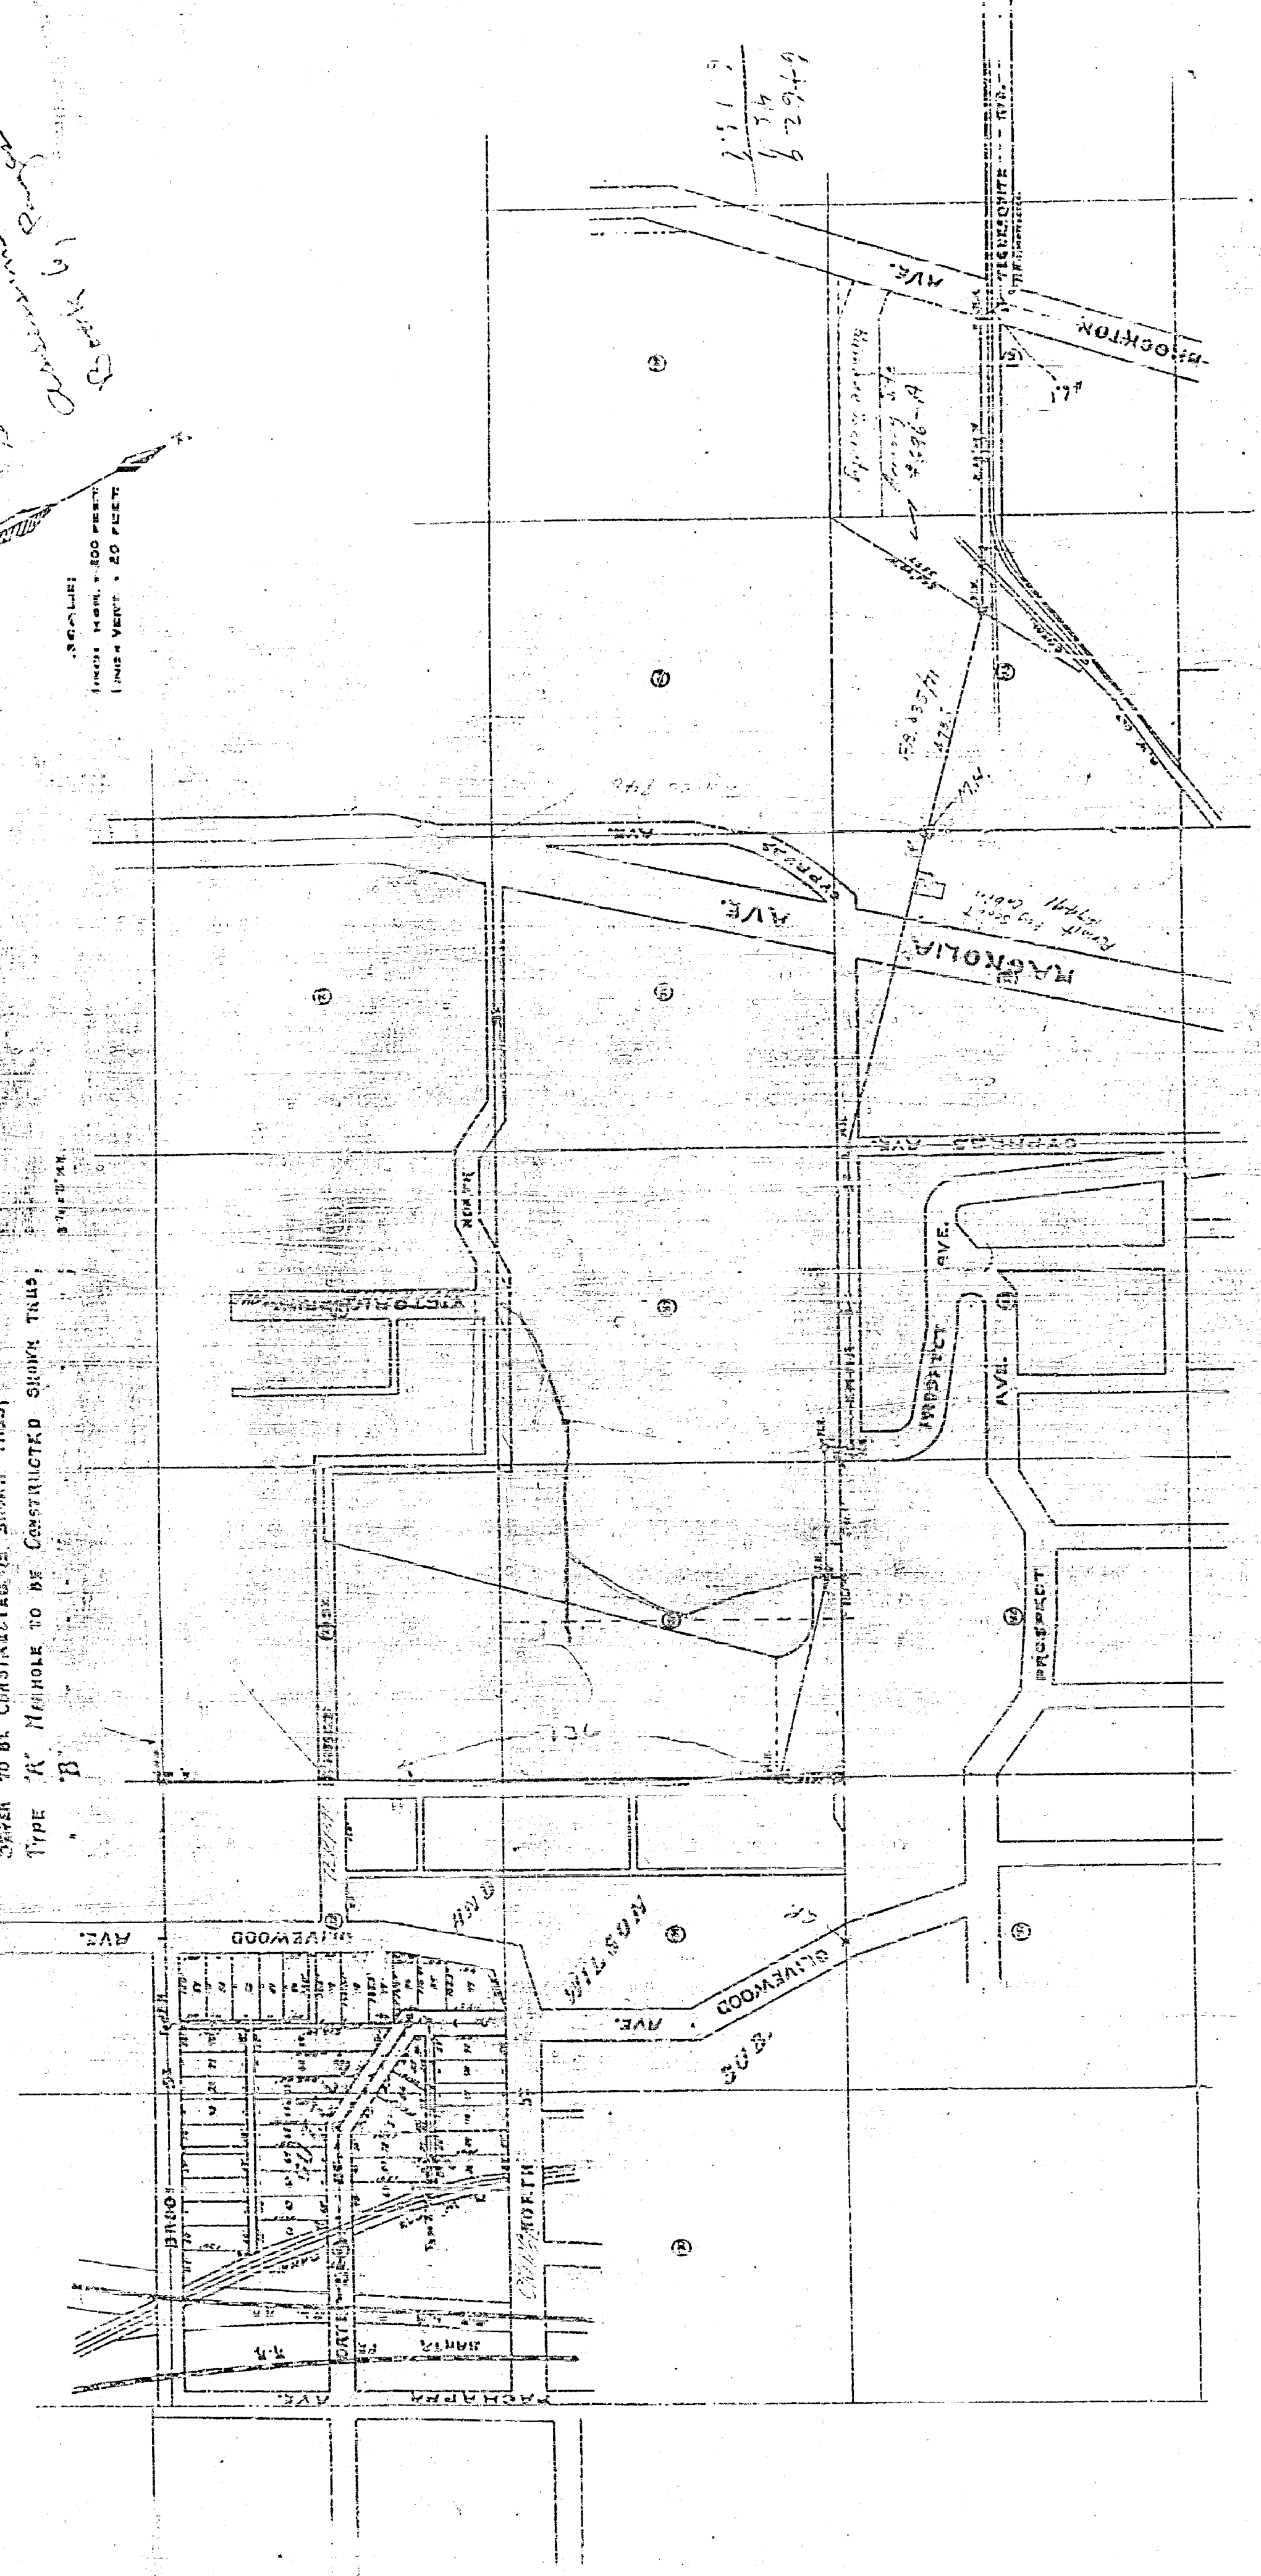

CROSS SECTION OF
 TYPE "B" MANHOLE.


434