

8-125  
5  
50  
2-675


PROPERTY OF  
CITY OF RIVERSIDE  
CITY ENGINEERING DEPT.

PROPERTY OF  
CITY OF RIVERSIDE  
CITY ENGINEERING DEPT.

### WALLING VIEW TRACT # 2

Plans & Profiles

Mar. 1951 Seal & Lic: 4044

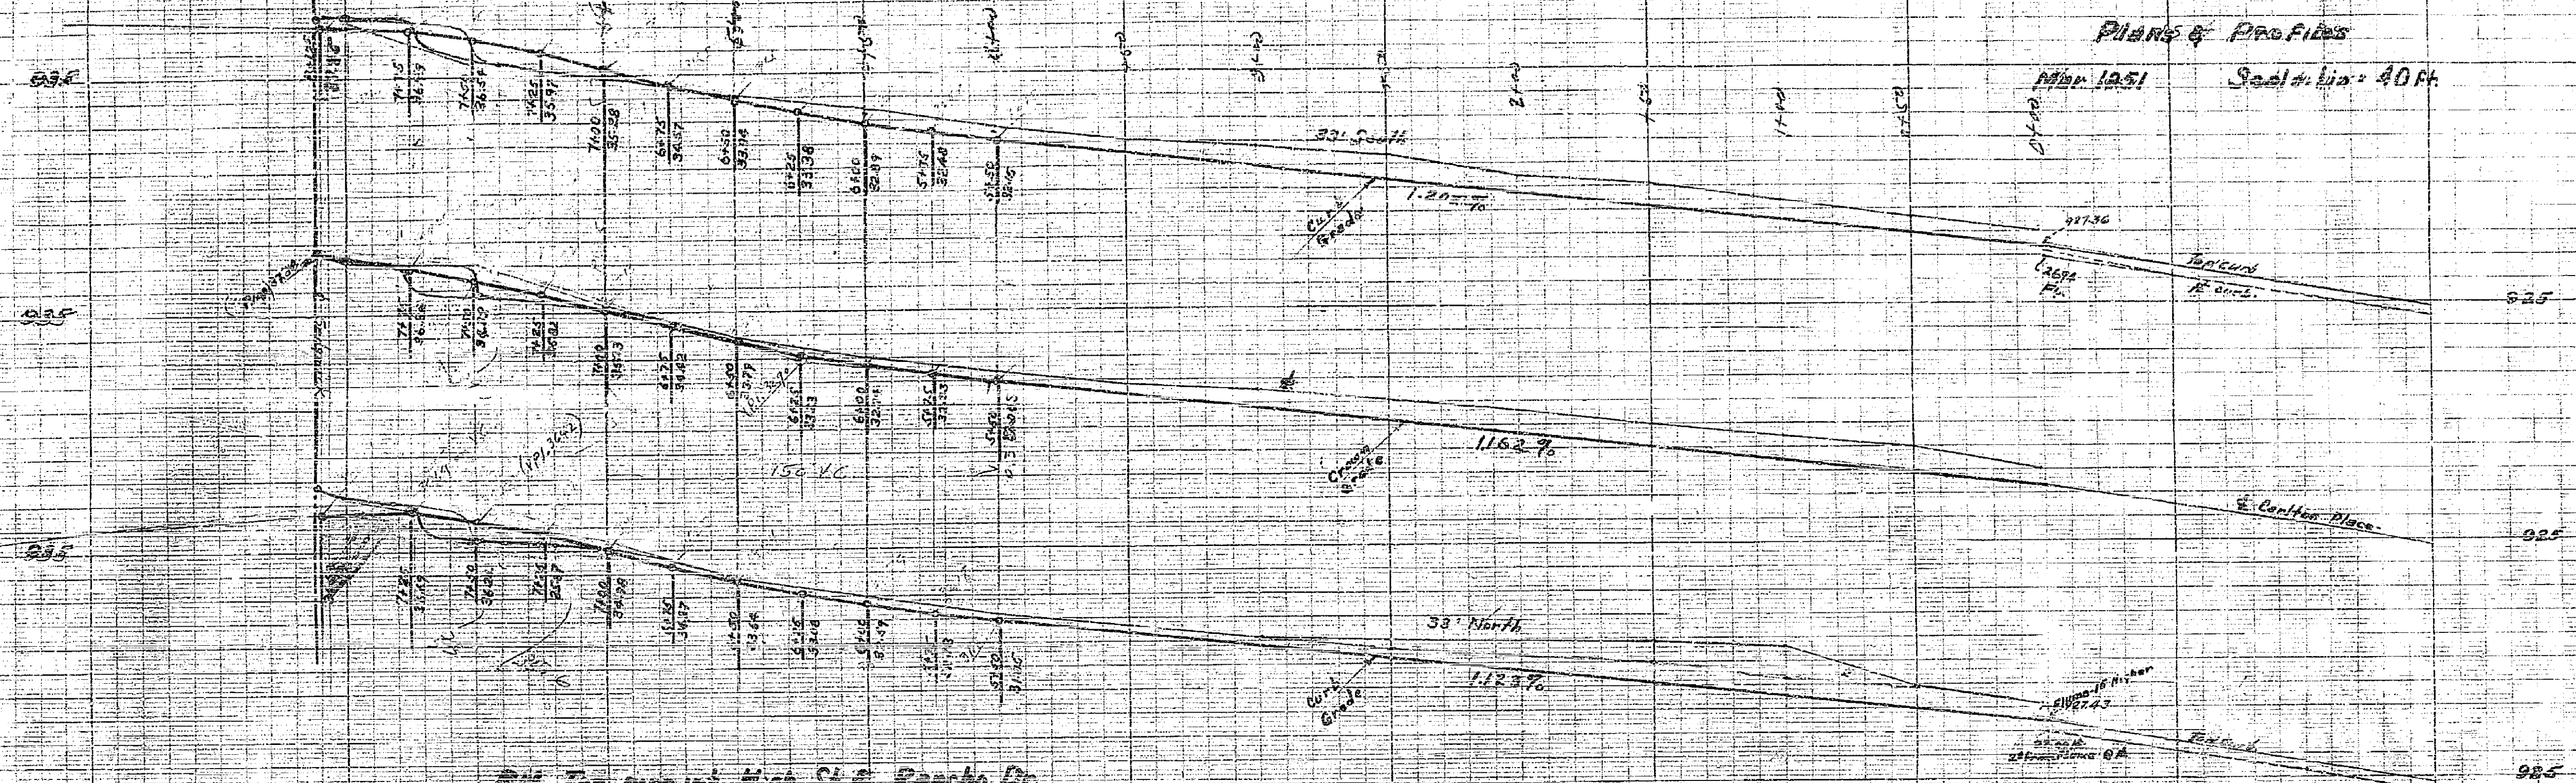

Dist. Top of pipe into High St & Rancho Dr  
El. 917.28

Set Elm. Nail in top/curb 11' West  
of Conc. Flume - So. curb Carlton Pl.  
El. 927.10

Scale 1" = 4' Vert.  
1" = 40' Horiz.

Approved: *M. H. Devine*  
CITY ENGINEER

PROPERTY OF  
CITY OF RIVERSIDE  
CITY ENGINEERING DEPT.

PROPERTY OF  
CITY OF RIVERSIDE  
CITY ENGINEERING DEPT.

U.S.A.  
MADE IN U.S.A.

SEWER PROFILES  
PLANS & PROFILES  
EUGENE DISTGEN CO.

PRINTED IN U.S.A.  
100% RECYCLED PAPER MADE IN U.S.A.

Sheet  
**436A**



