

PLAN No. 43-B SHEET 1 OF 2  
 SHOWING SEWER TO BE CONSTRUCTED ON  
 JEFFERSON STREET  
 BET. MAGNOLIA AVE. & CALIFORNIA AVE.  
 RIVERSIDE, CALIFORNIA  
 MARCH 2, 1955  
 SCALE: 1" = 50'  
 VERT. 1" = 5'

APPROVED: V.H. Irvine  
 M.H. IRVINE - REG. C.E. No. 3011  
 CITY ENGINEER

PLAN  
 DATE  
 BY  
 CHECKED  
 IN CHARGE  
 NO.

PROFILE  
 DATE  
 BY  
 CHECKED  
 IN CHARGE  
 NO.

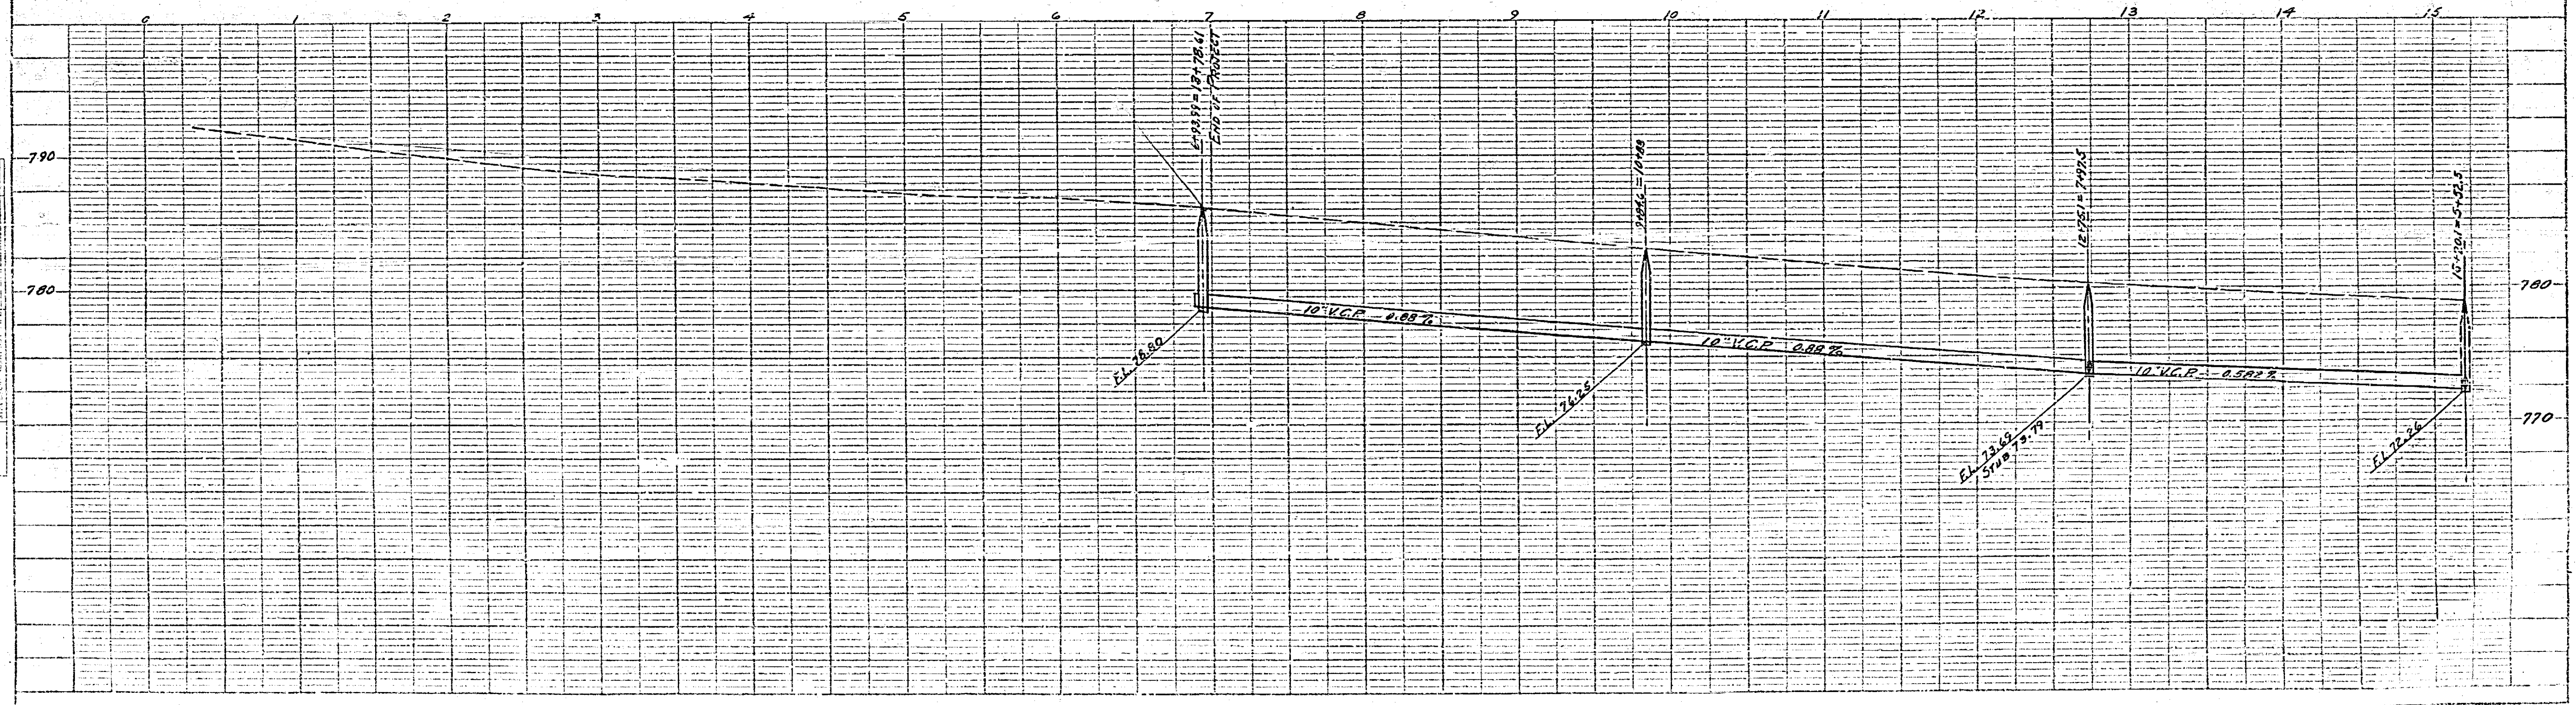
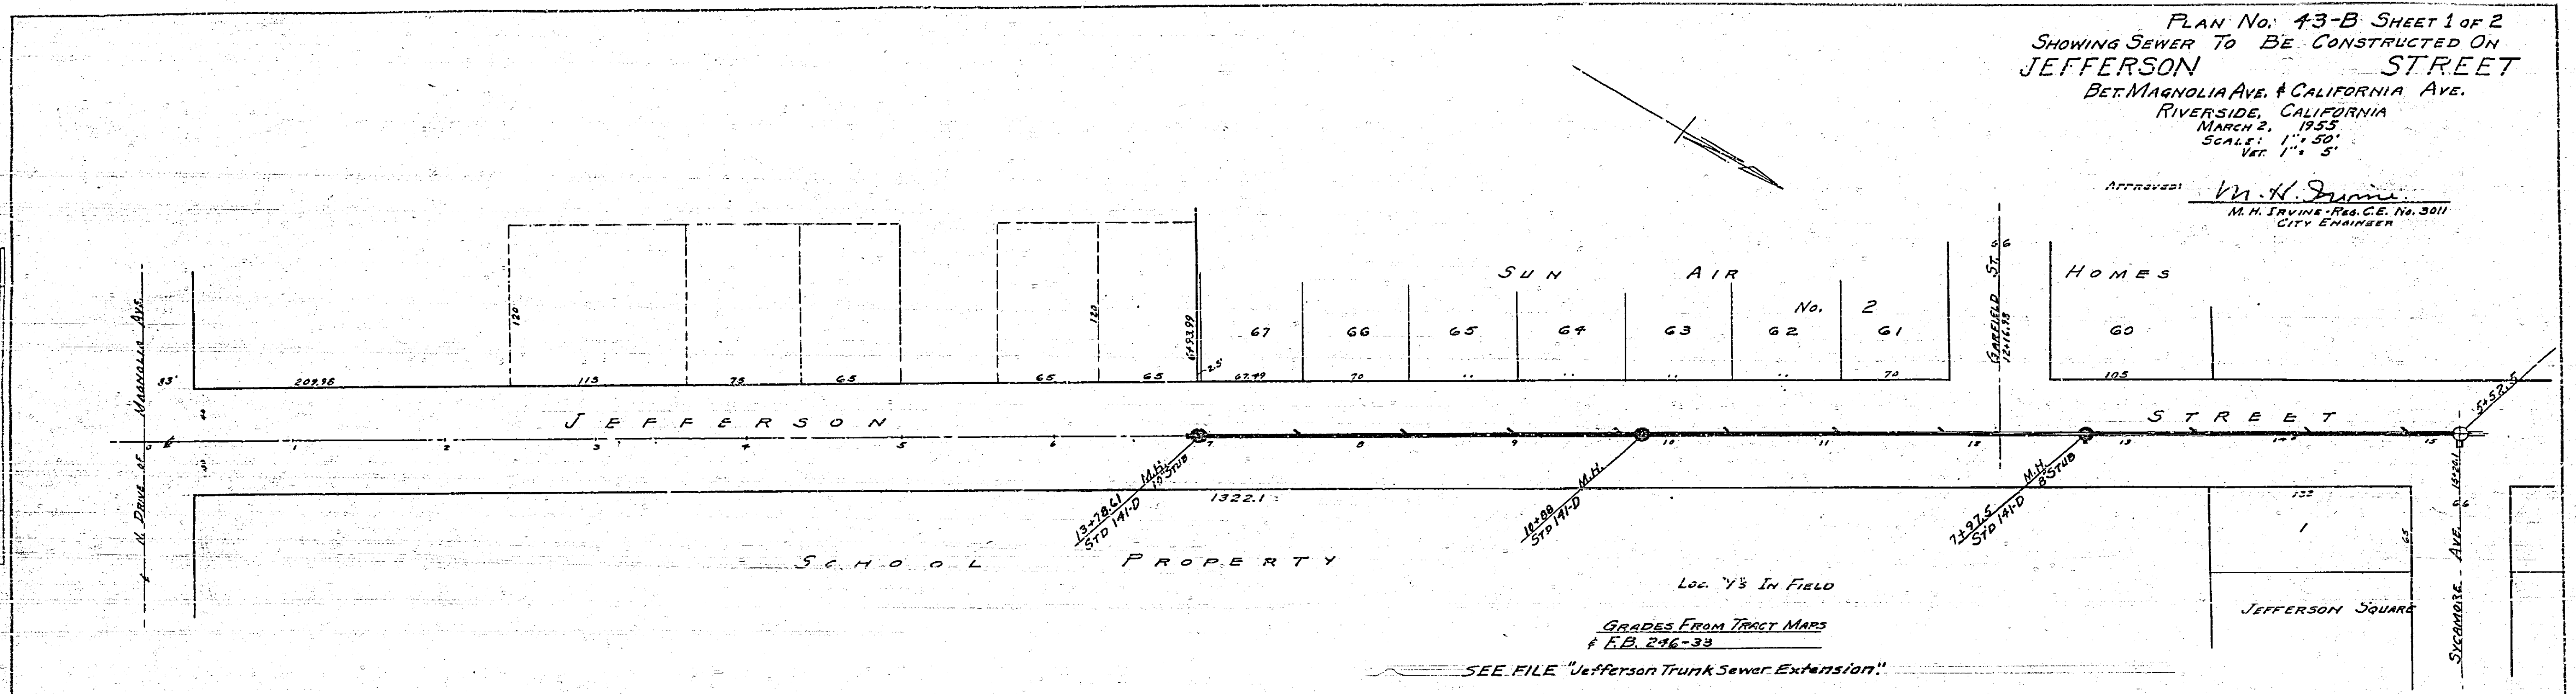


PLATE 1 PLAN PROFILE P.A.S.  
 DRAWING BY P.A.S. & J.C.A.  
 No. 1500-1

43-B

PLAN	NO.	DATE
REVISION		
NOTE BOOK		
PT. OF WAY LINES		

PROFILE	NO.	DATE
REVISION		
NOTE BOOK		
PT. OF WAY LINES		

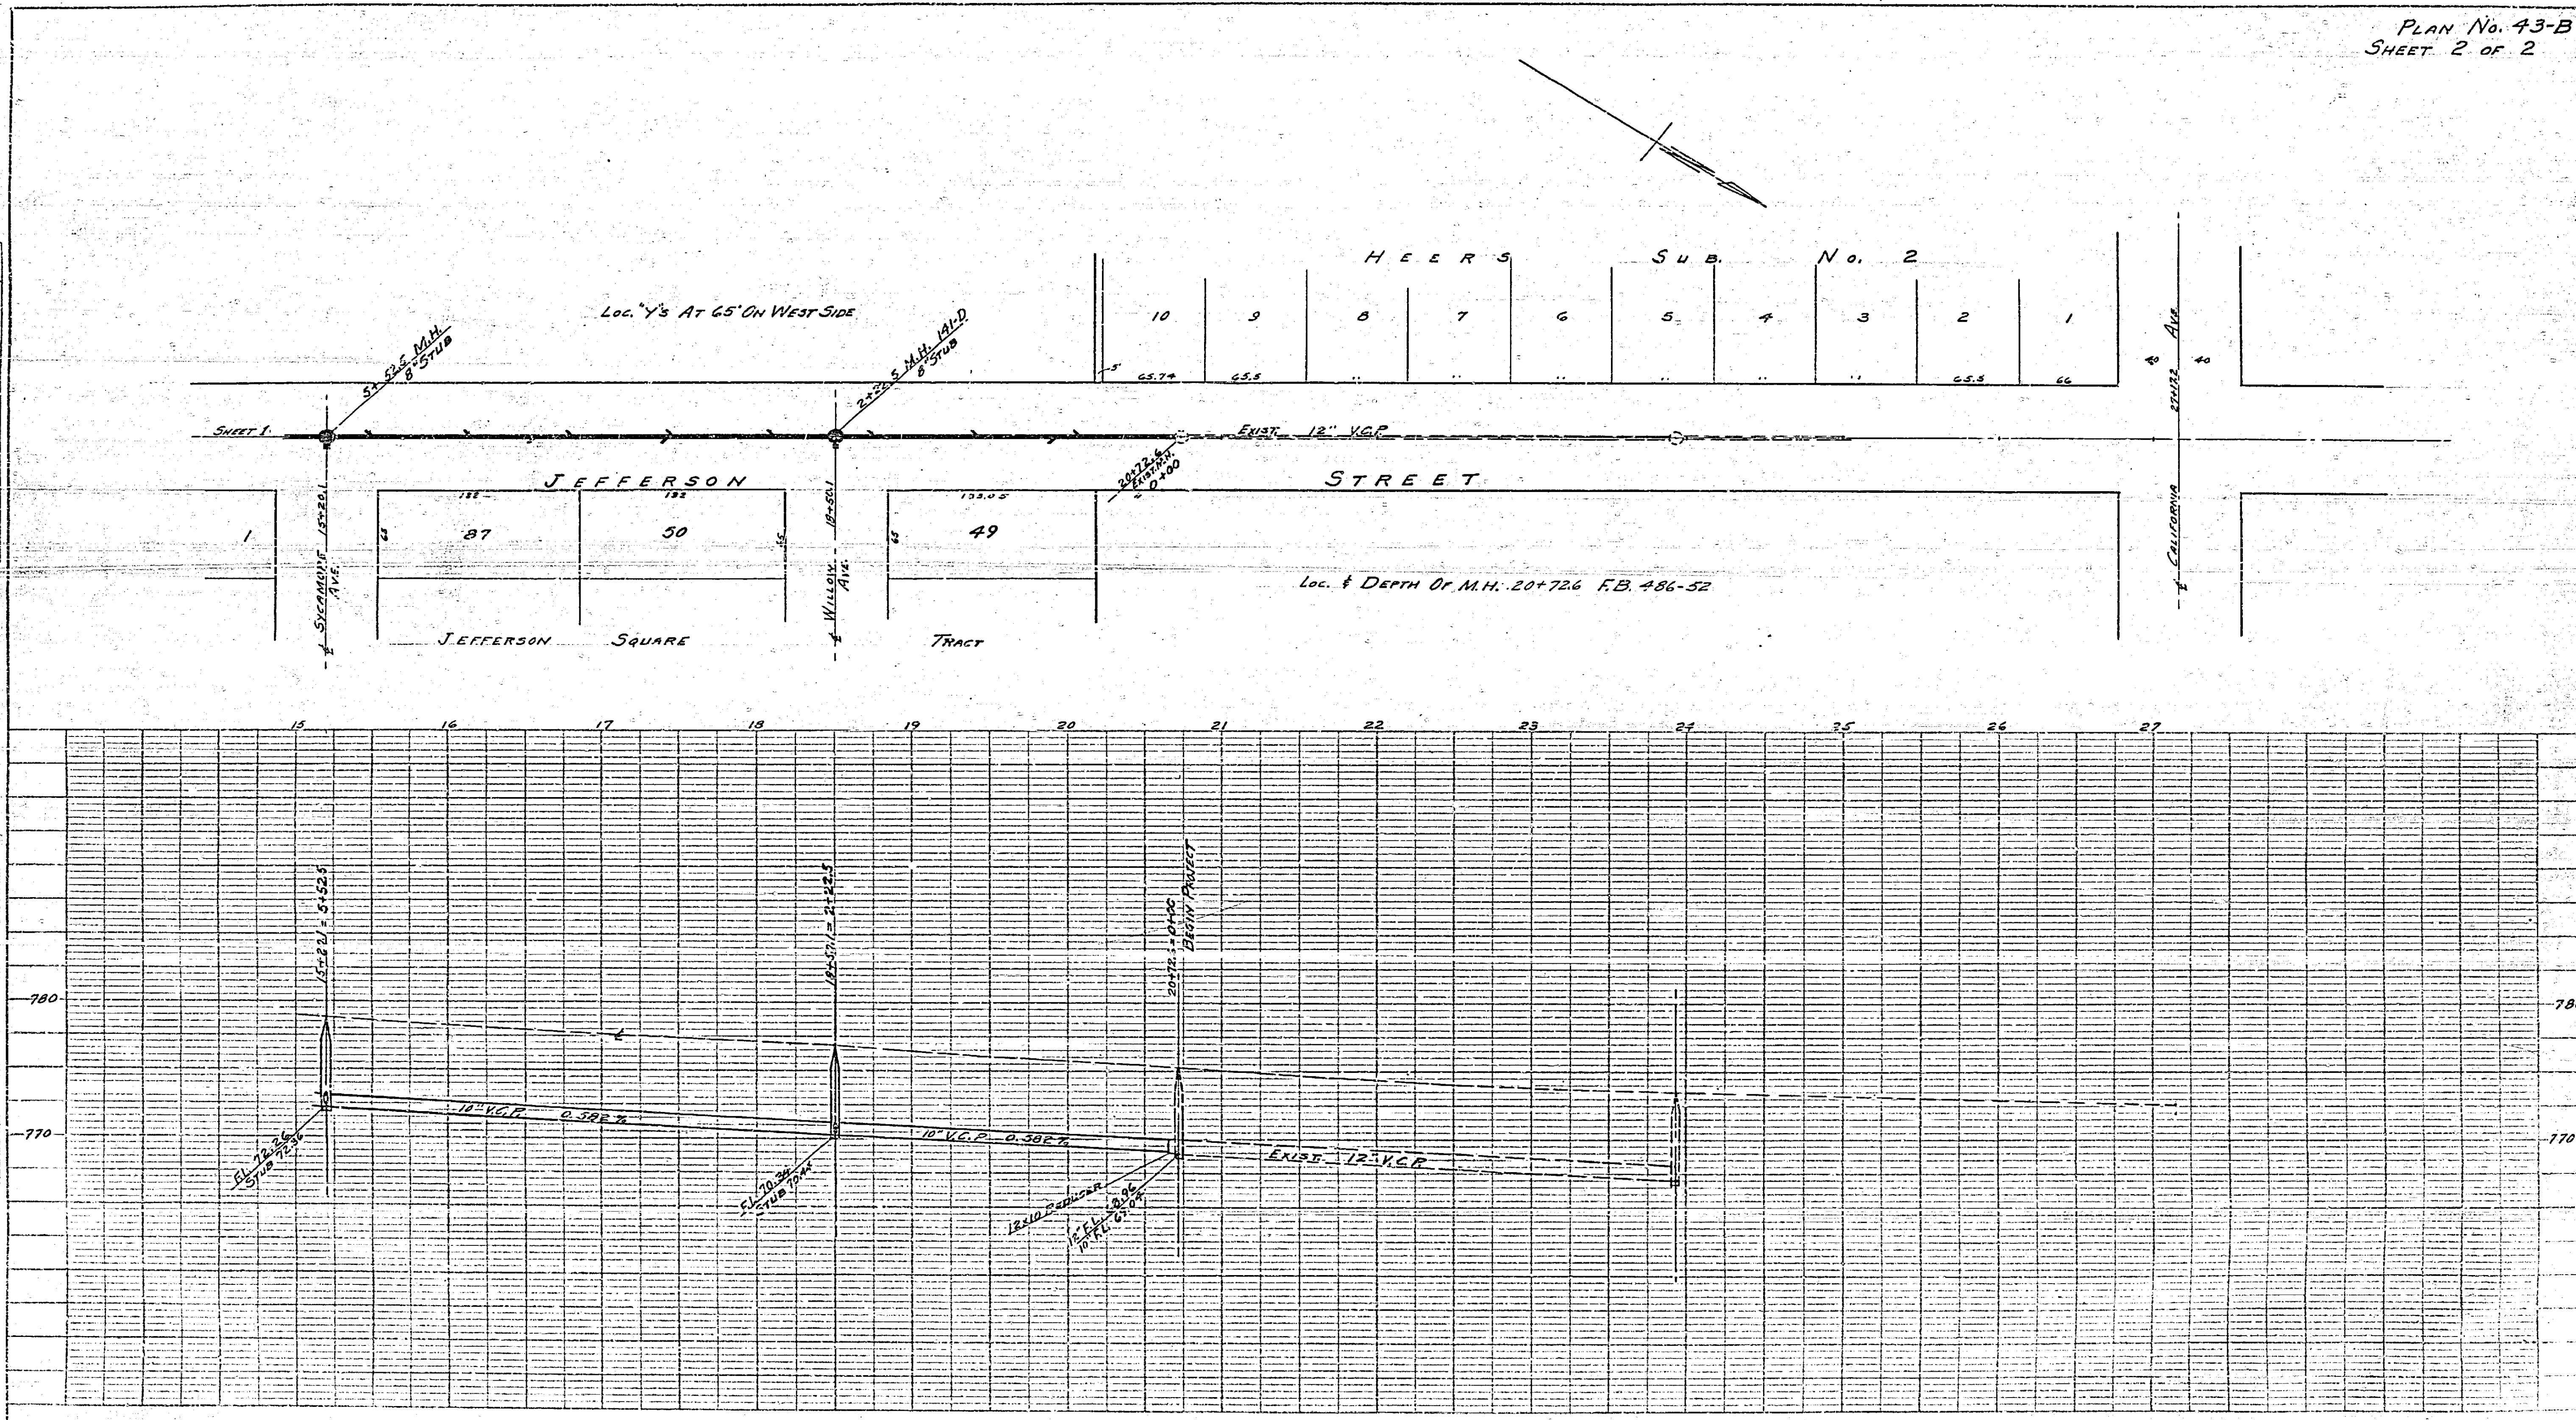


PLATE I - PLAN PROFILE - F. A. S.  
CLEARING PROJECT - S. CALIF.  
No. 10001

43-B