


Profile North Main Russell St. to Strong St.  
 F.B. 377-14.23- Oct. 30, 1941.  
 395-Pp 26 H.W. 4

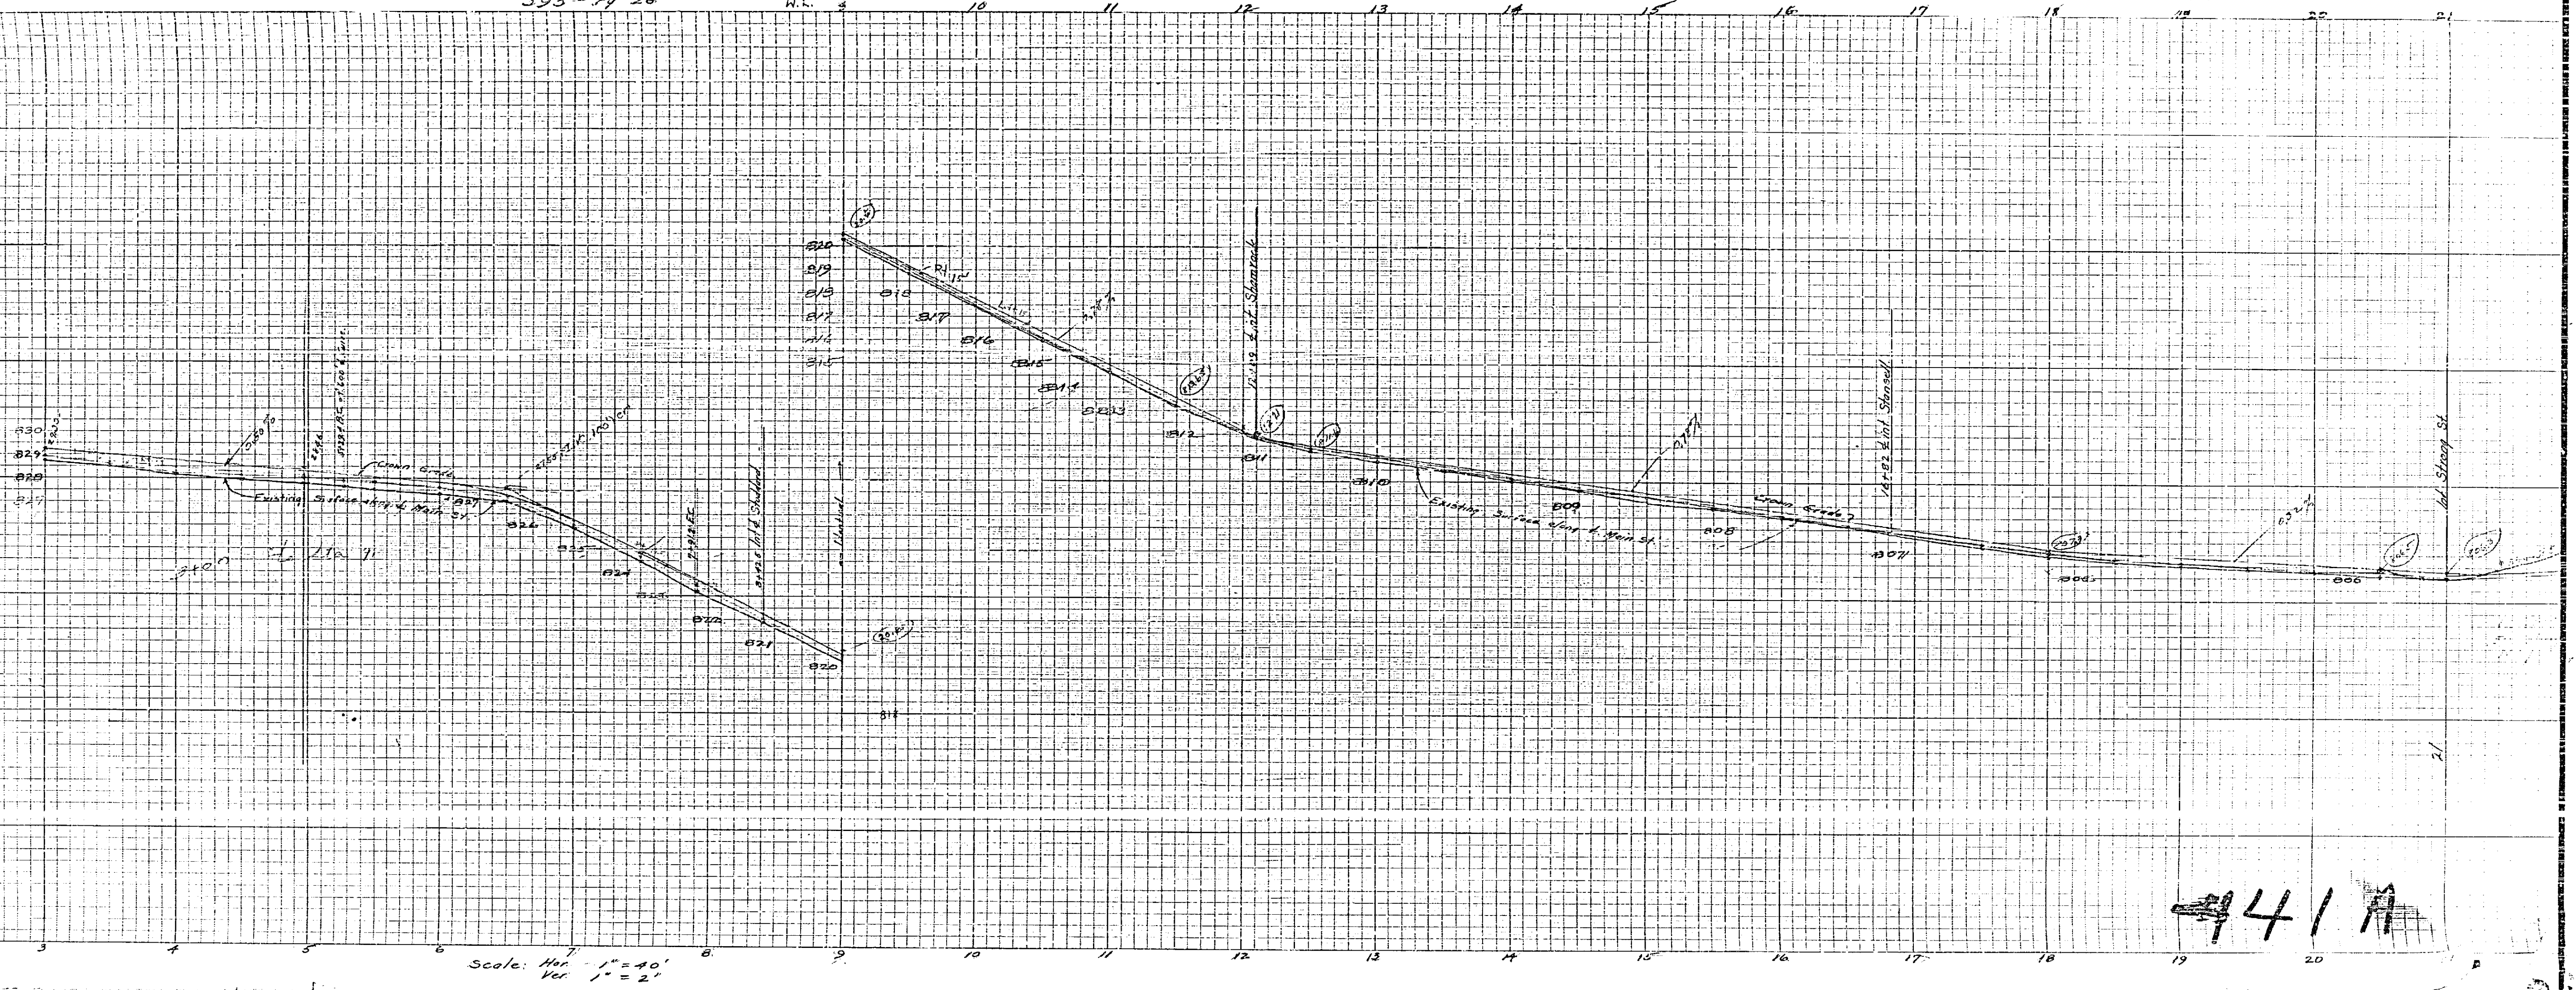

441 A