


Profile on Curvil Ave.  
Van Buren to Everest St.  
Scale 1/4" = 100'

Plot Aug 11 - 1938  
R.S.M.

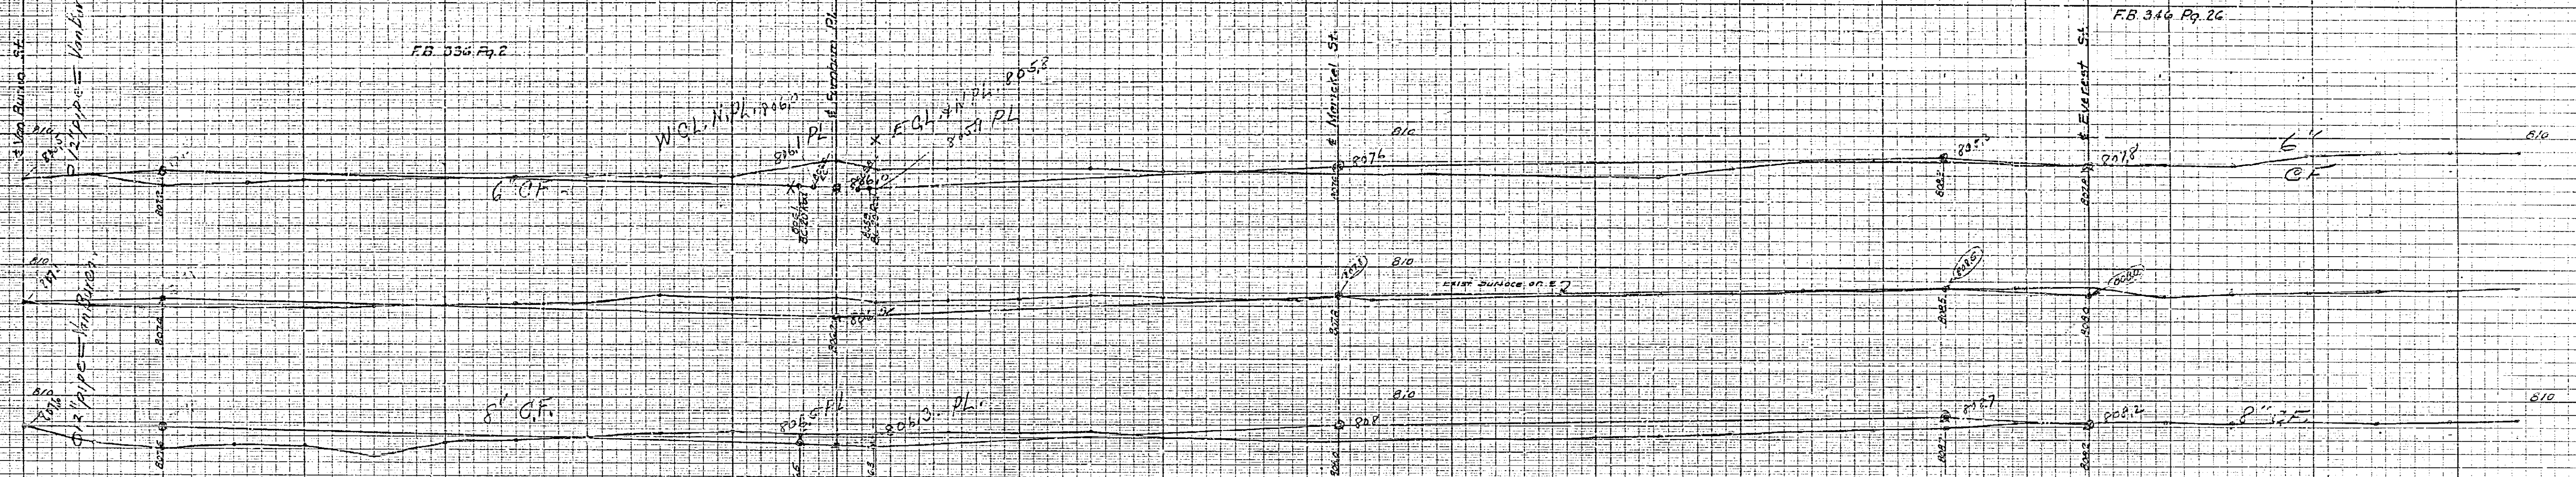

443