


PLAN NO. 444-A
 SHOWING
 PROPOSED CURB GRADES
 IN VICINITY OF
 FAIRMOUNT PARK ENTRANCE
 TO
 CRESTMORE ROAD
 CITY OF RIVERSIDE - CALIFORNIA

REFER PLAN NO. 444
 EB 554/66

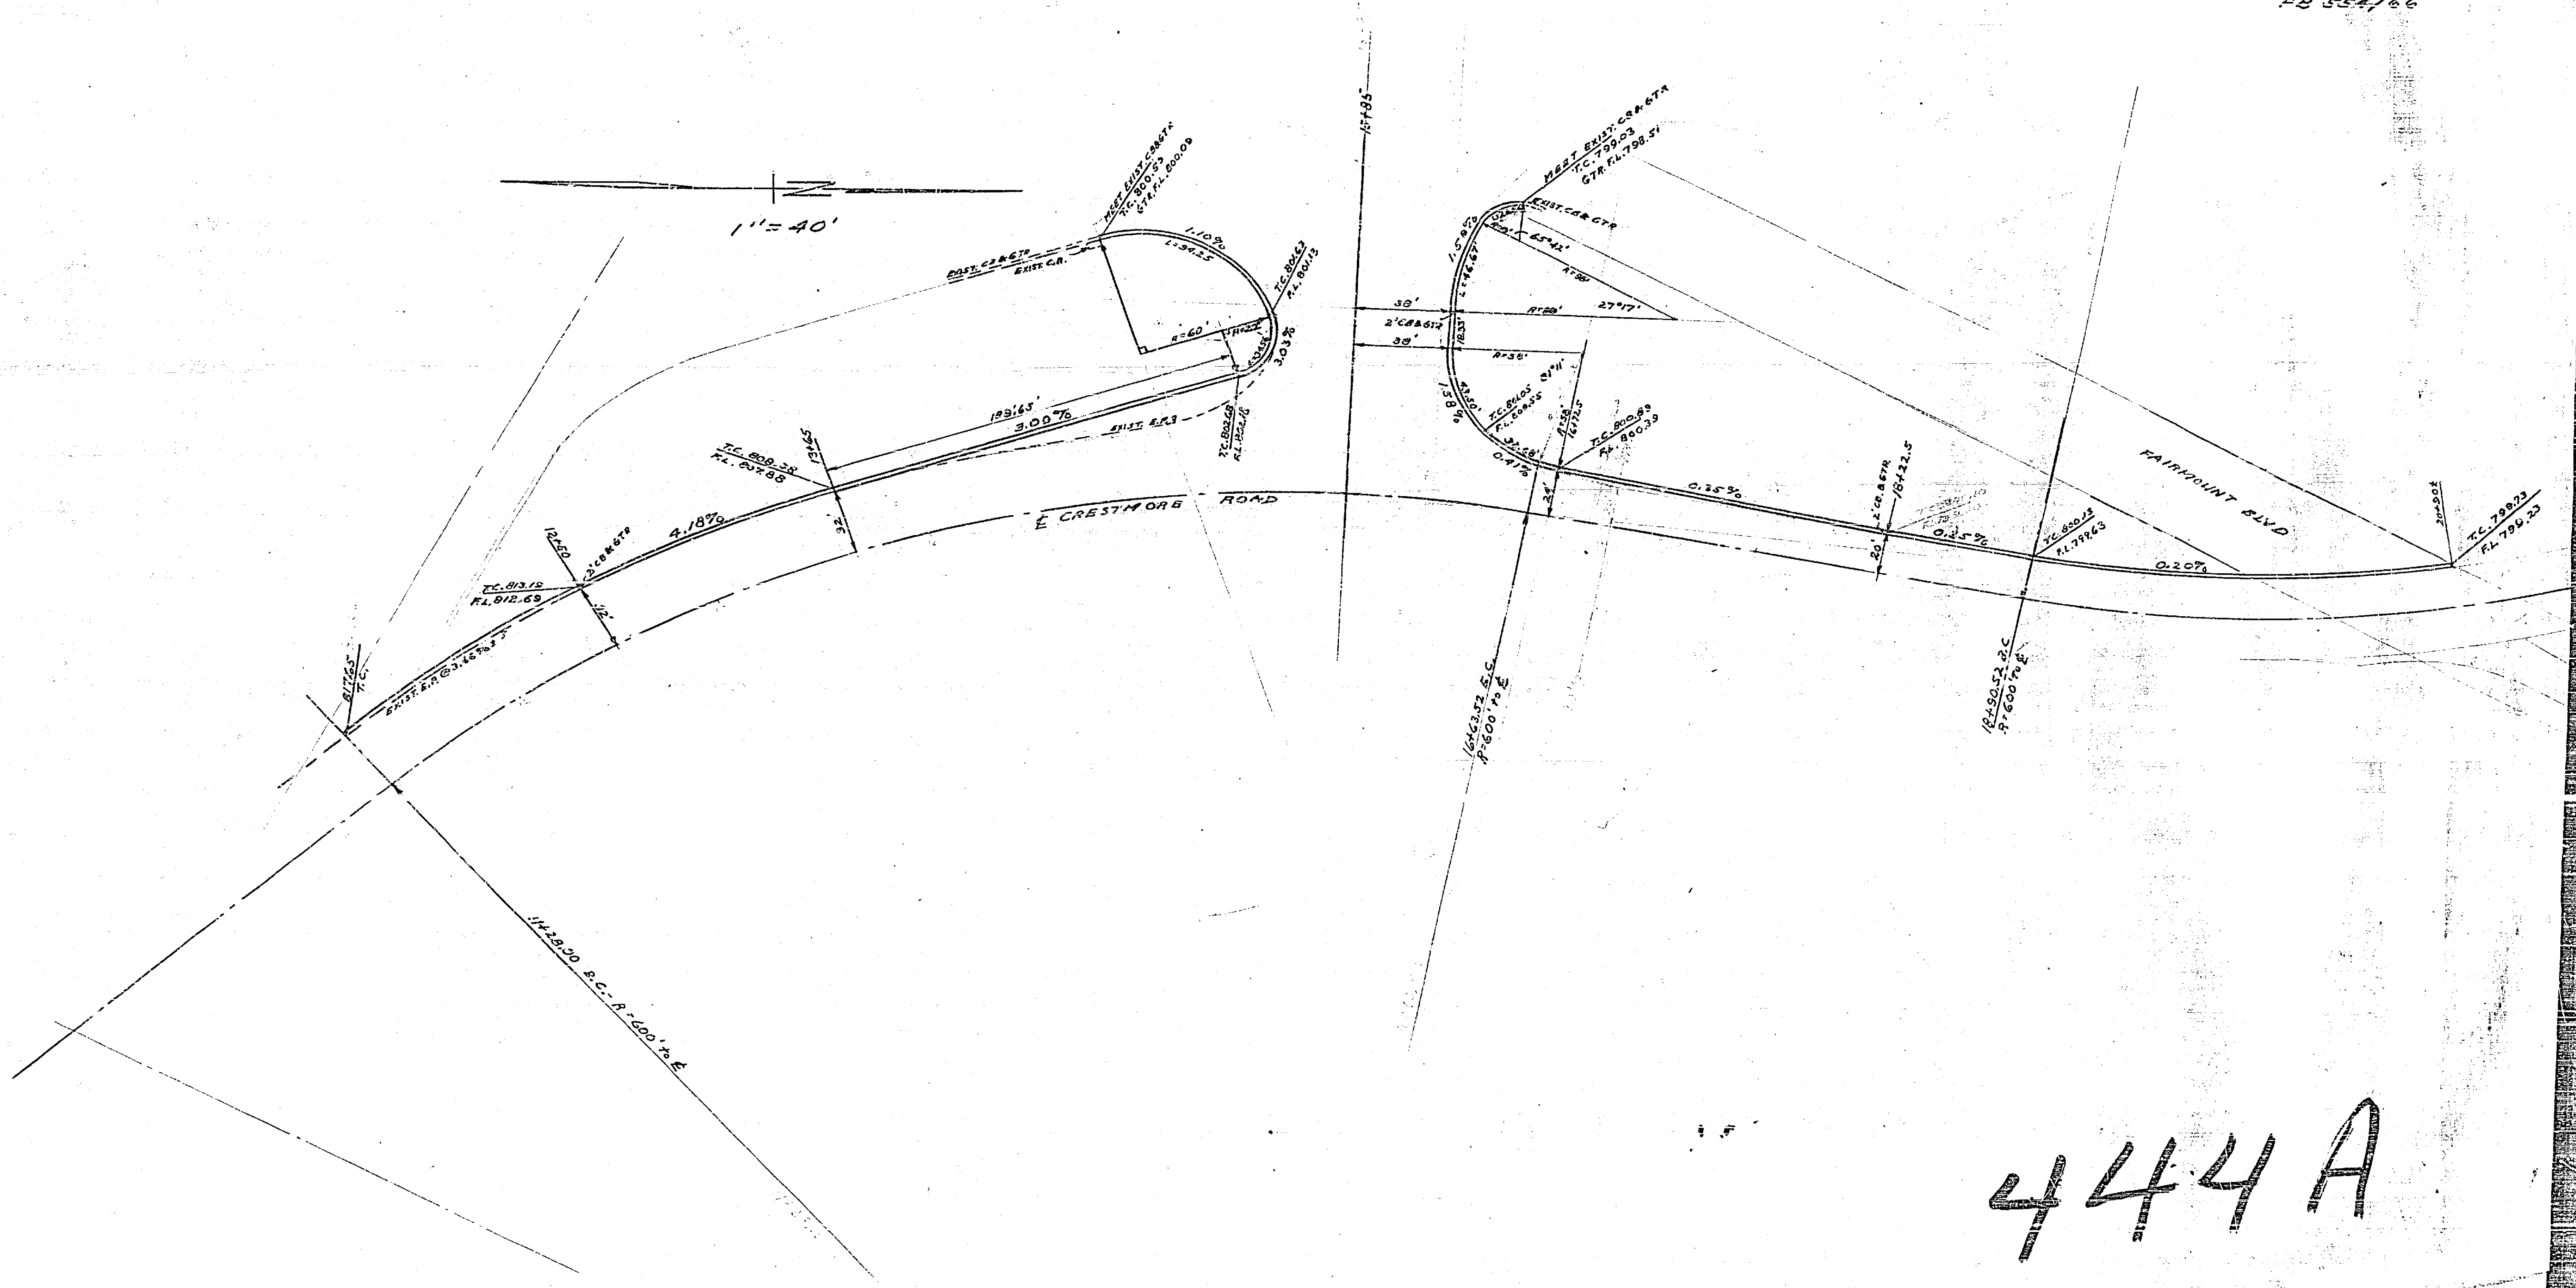

444A