
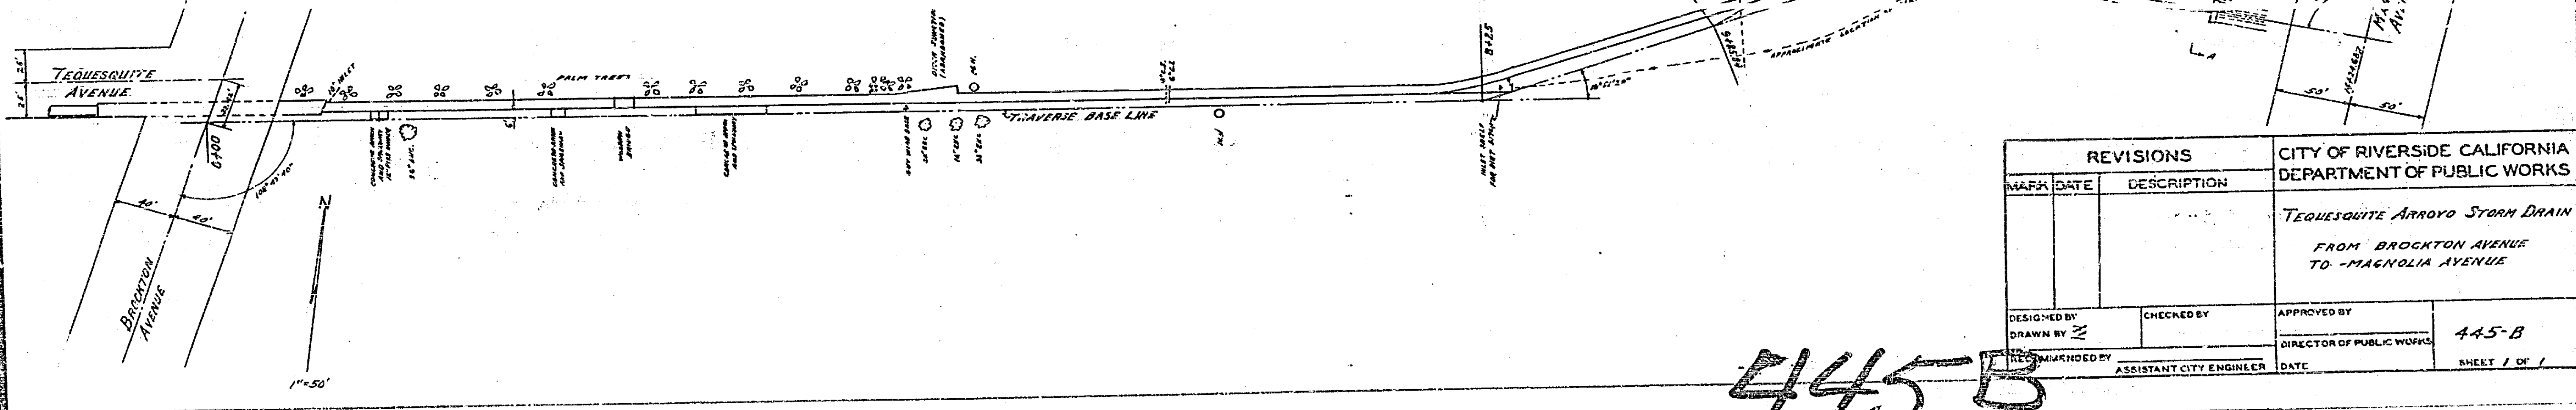
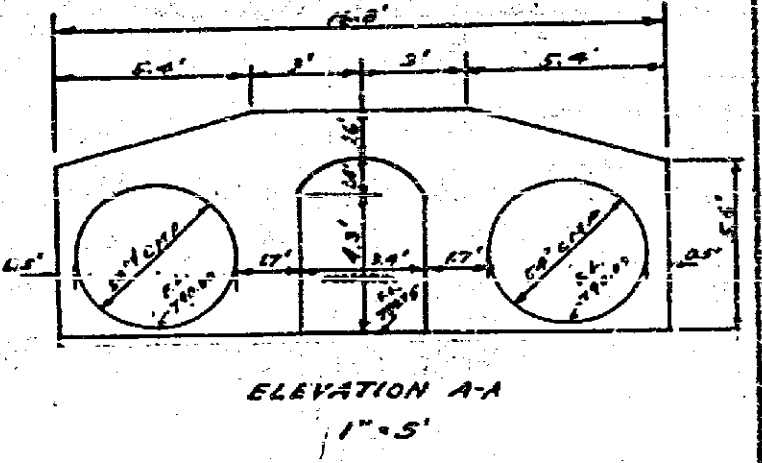
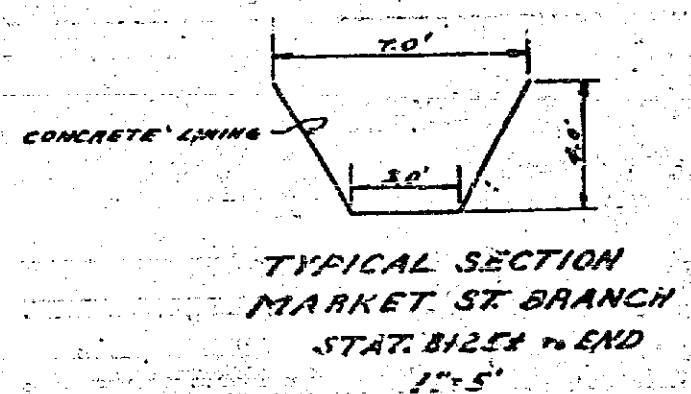
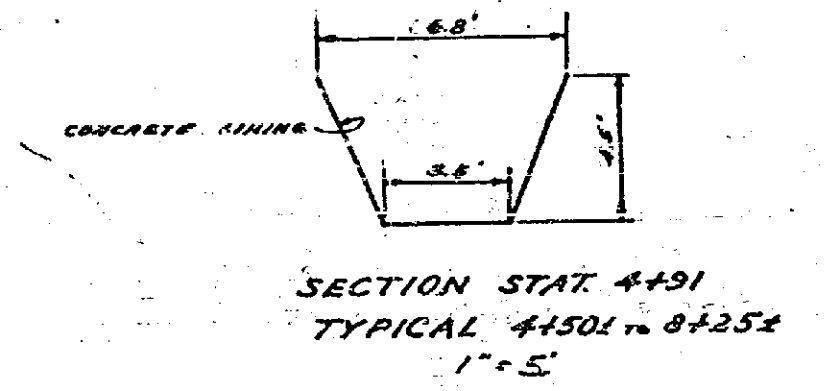
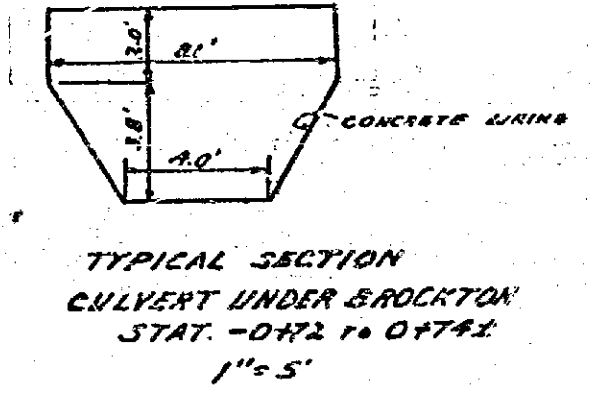



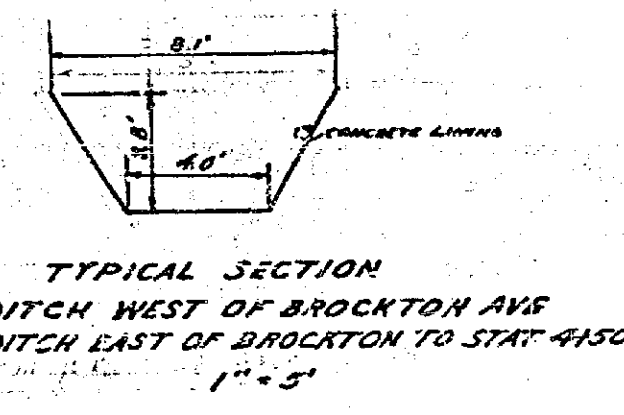


REVISIONS		CITY OF RIVERSIDE CALIFORNIA DEPARTMENT OF PUBLIC WORKS	
MARK	DATE	DESCRIPTION	

DESIGNED BY	CHECKED BY	APPROVED BY	
DRAWN BY W		DIRECTOR OF PUBLIC WORKS	445-B
RECOMMENDED BY	ASSISTANT CITY ENGINEER	DATE	SHEET 1 OF 1

445-B