

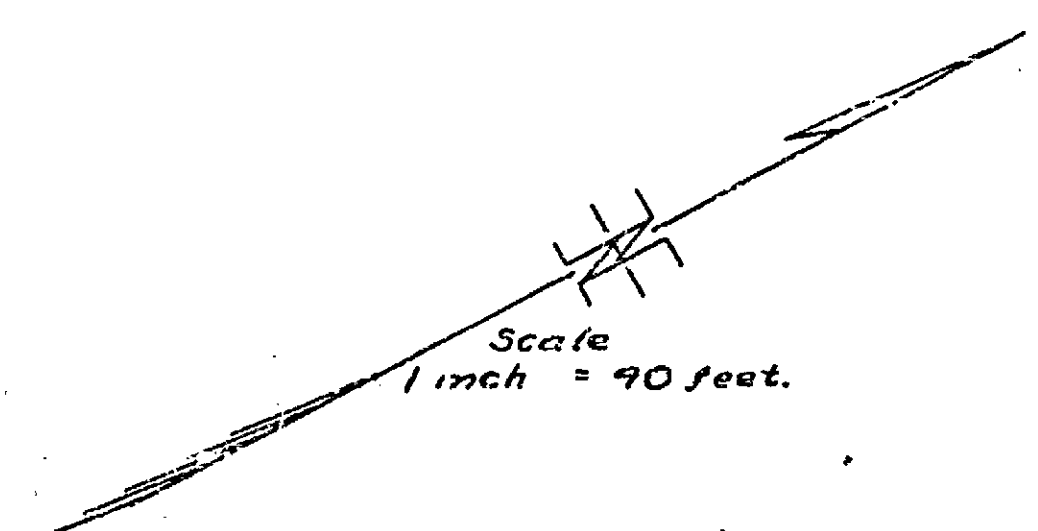


MAP OF PROPOSED SEWER IN
BLOCK-12, RANGE-2

A. P. CAMPBELL, CITY ENGINEER, 1927

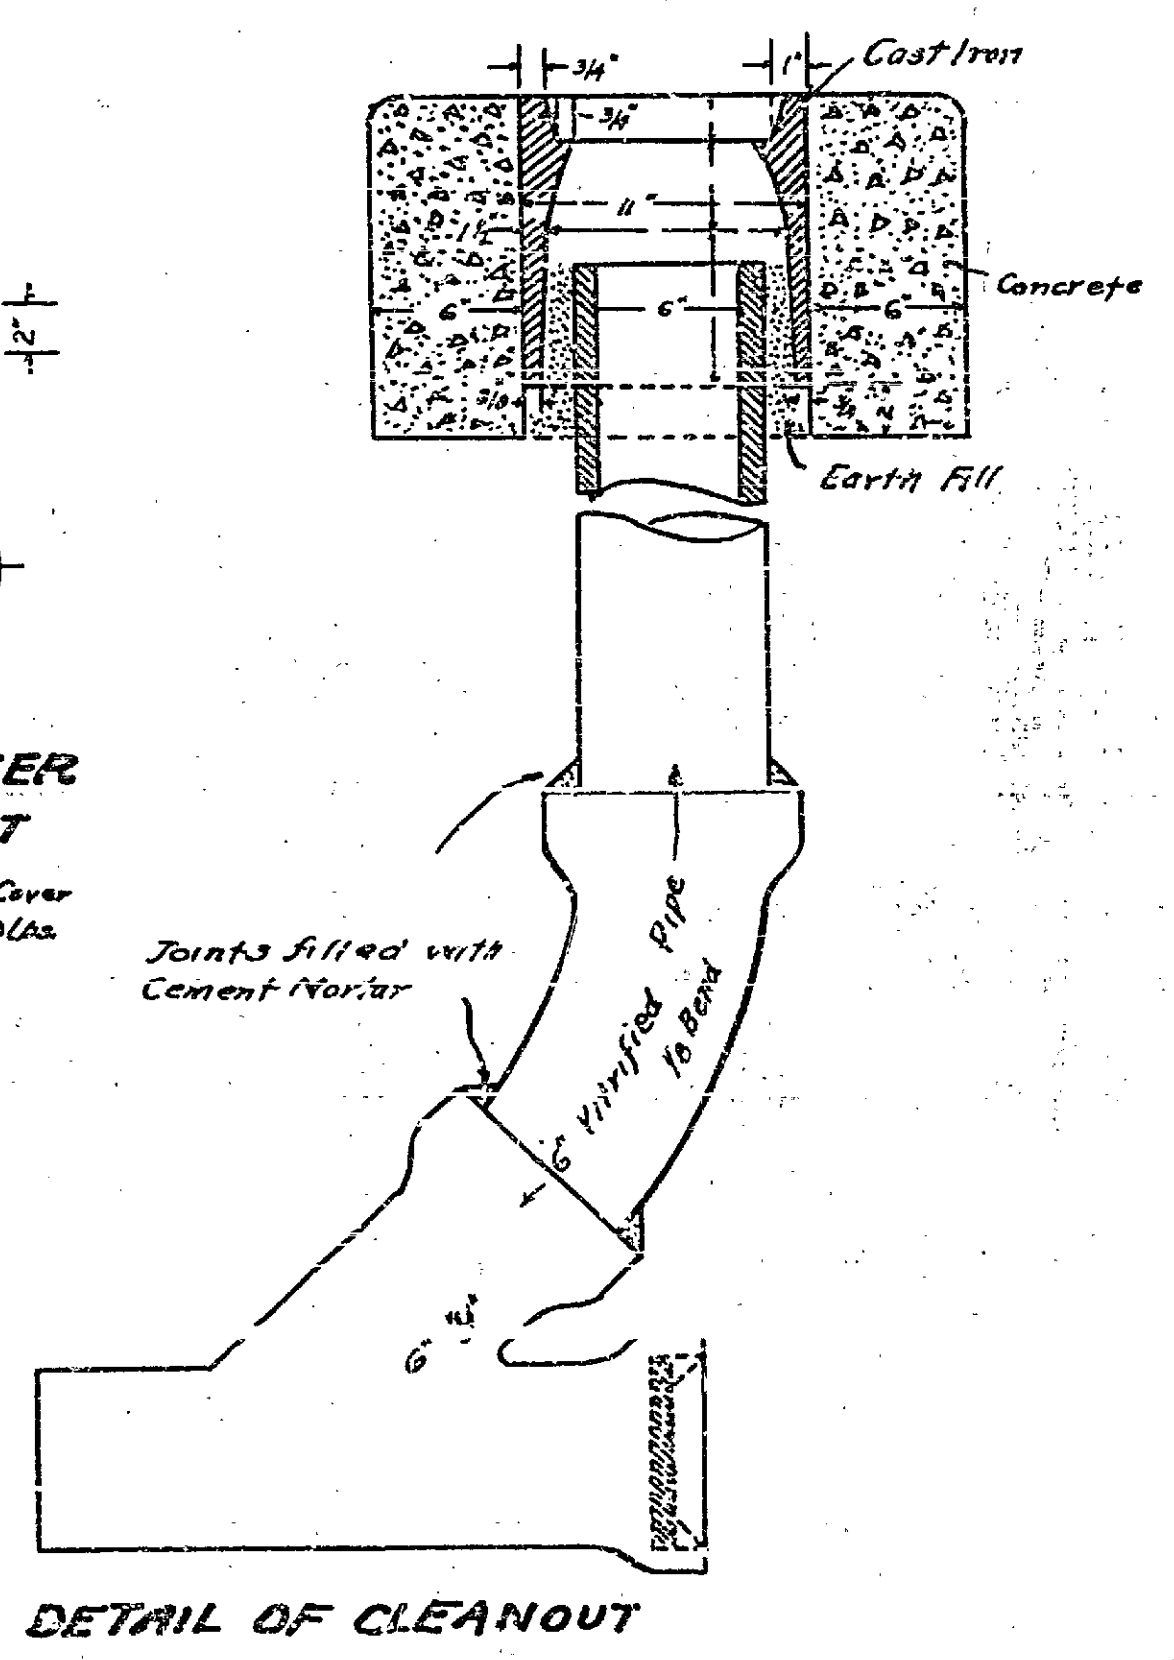

Adopted by the Mayor and Common
Council of the City of Riverside this
day of 1927
Attest
Clerk of the City of Riverside.

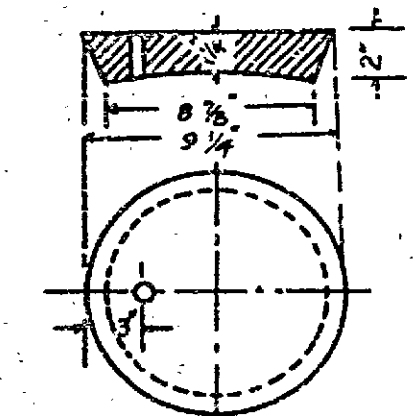

LEGEND

--- Vitrified Sewer Pipe to be constructed above Main
--- Sewer already constructed
--- Cleanouts

457 A-104