
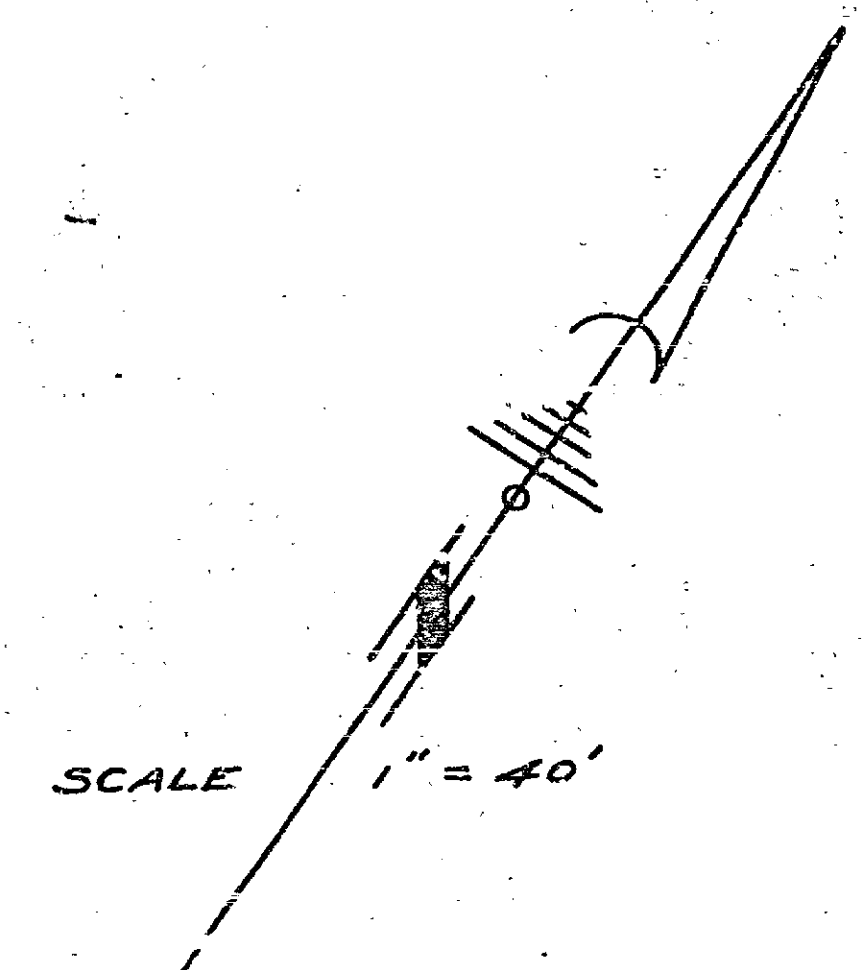


MAP SHOWING ALLEY TO BE OPENED IN LOT 1 BLK 25 VILLAGE OF ARLINGTON AND LOT 45 FARNHAM PLACE AND THE DISTRICT SHOWING SEPARATE PARCELS OF PROPERTY TO BE ASSESSED

Boundary of District to be assessed.
 Property to be acquired is shaded.

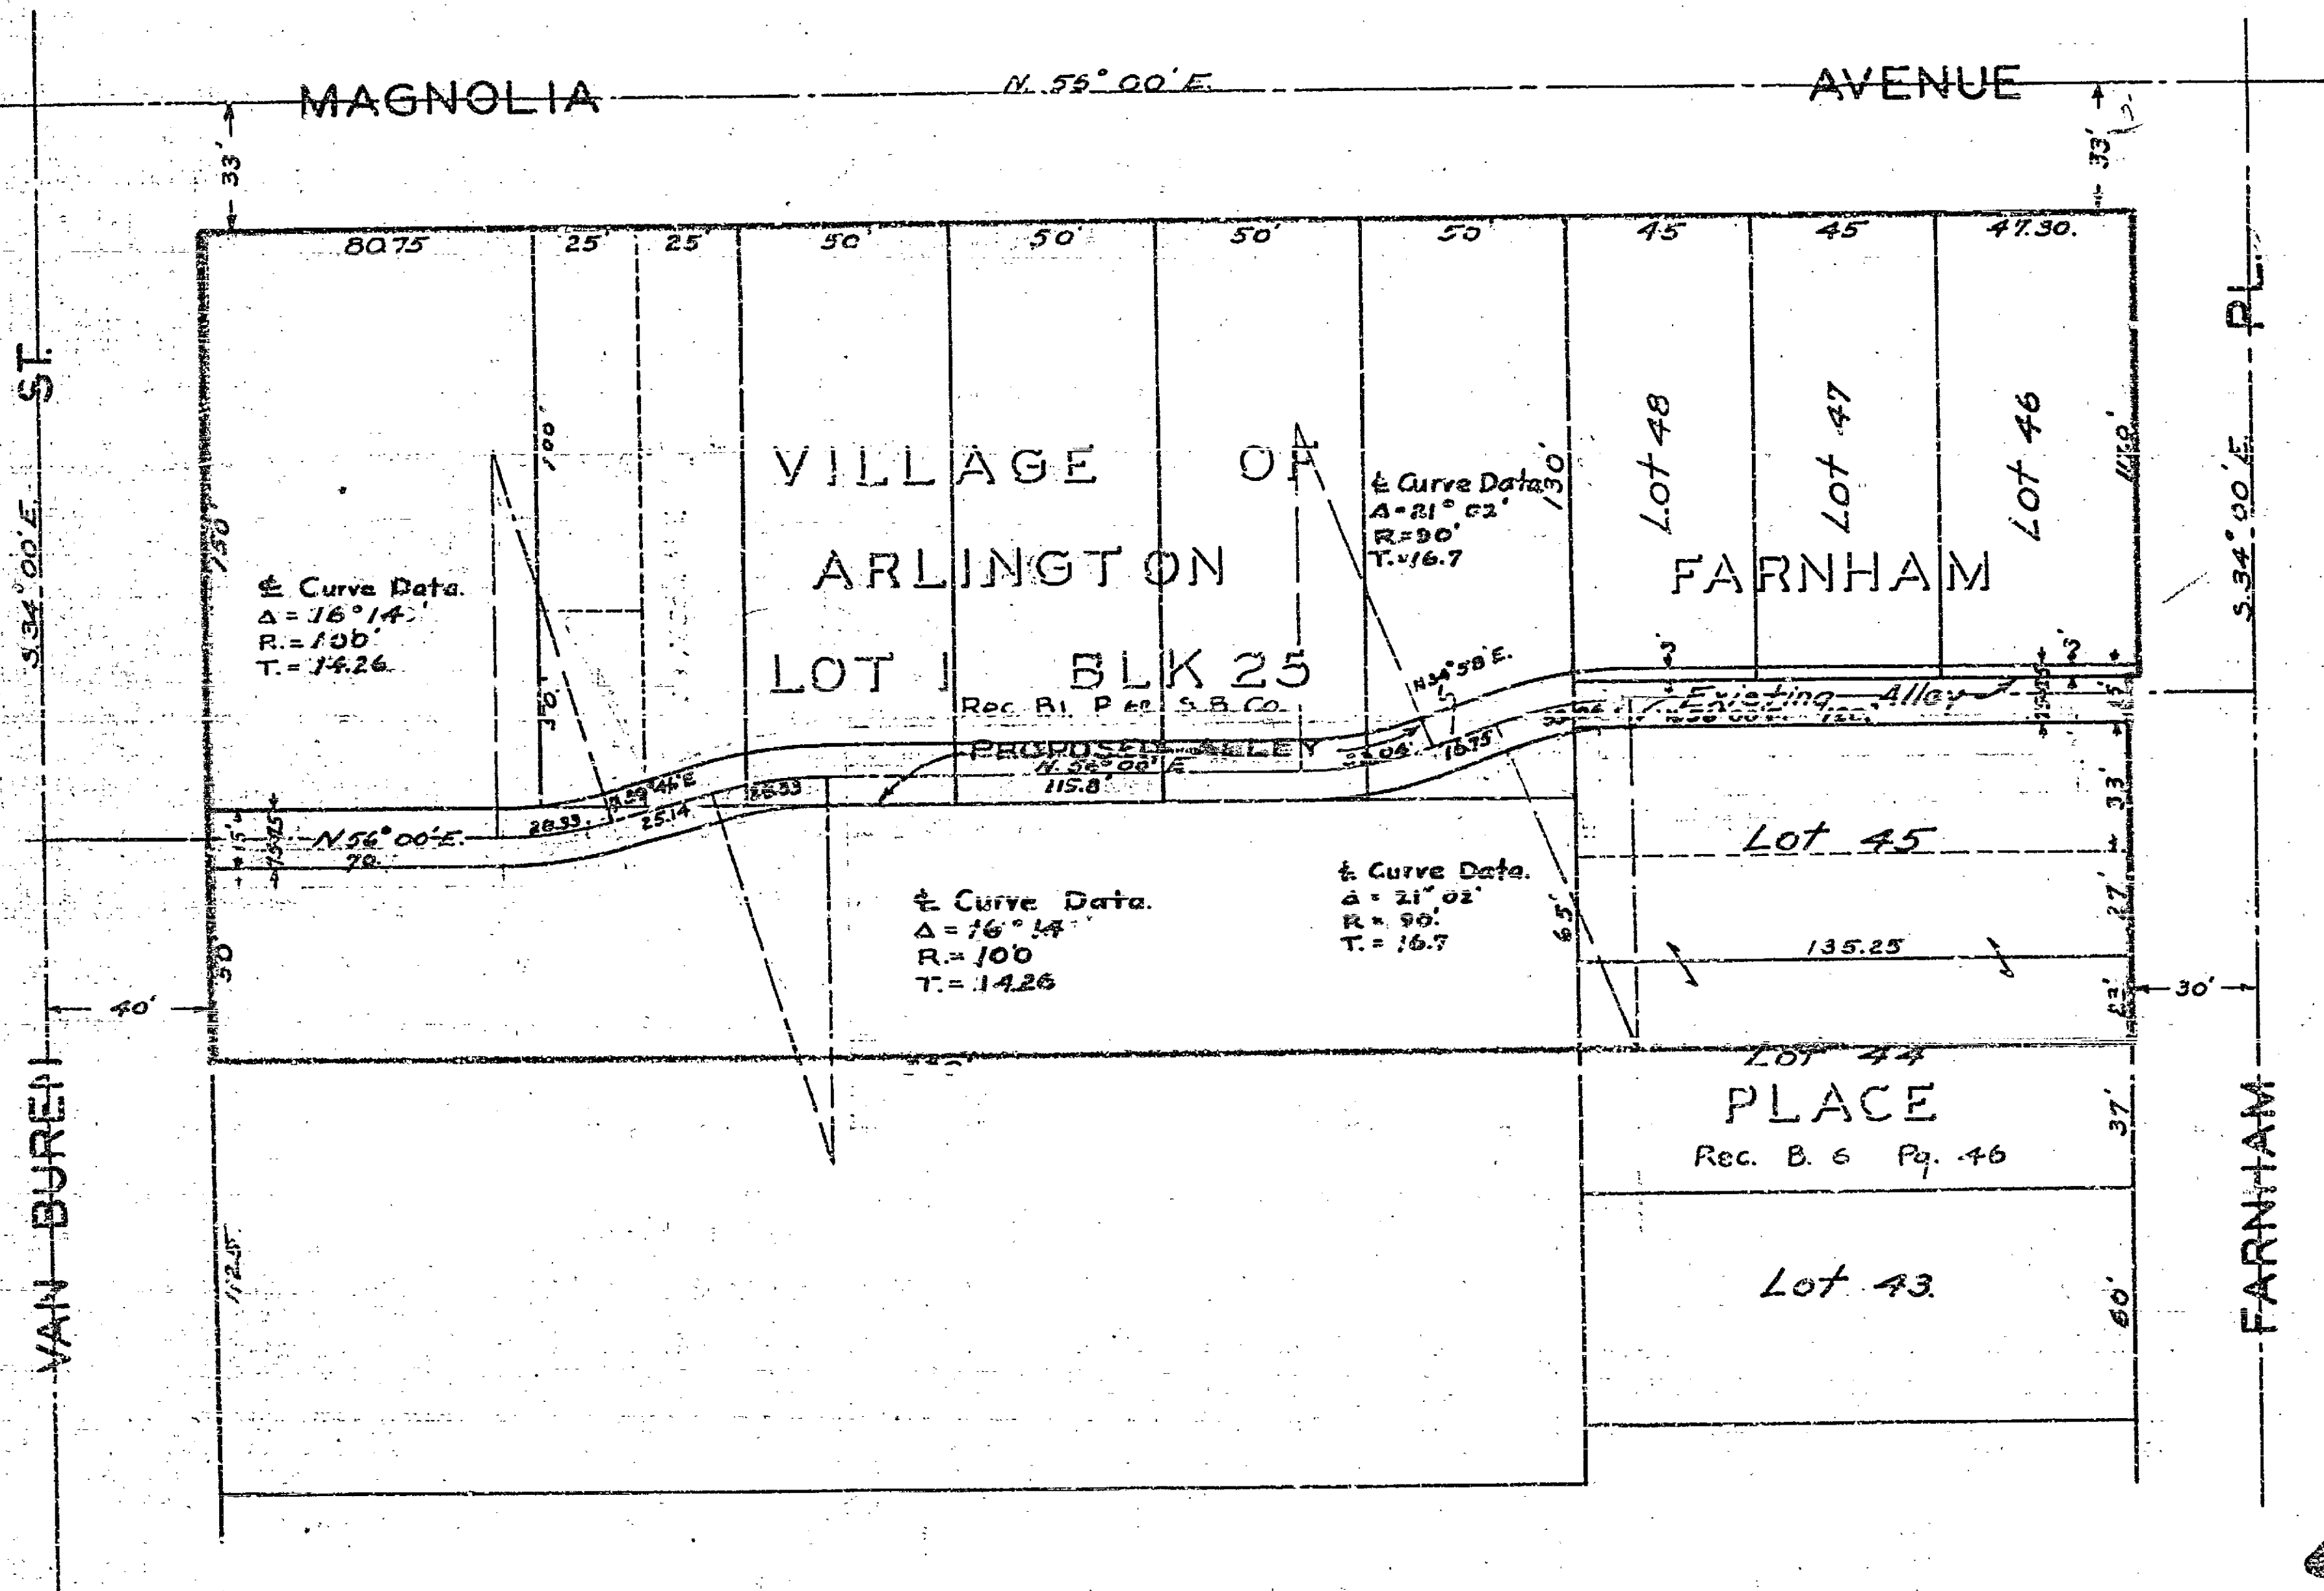

APPROVED *[Signature]*
 CITY ENGINEER
 REG. ENG. #1312.

461B