


PLAN AND PROFILE NO. 462  
FOR THE CONSTRUCTION OF  
CONCRETE CURBS AND GUTTERS  
ON THE WEST SIDE OF  
**ADAMS STREET**  
NORTHERLY FROM CALIFORNIA AVENUE 660 FEET  
CITY OF RIVERSIDE - CALIFORNIA

HOR. 1 IN. = 50 FT.  
VERT. 1 IN. = 5 FT.

F.D. 407-40

APPROVED *[Signature]*  
MILWAUKEE REG. CE. NO. 3011  
CITY ENGINEER

THESE PLANS APPROVED AND ADOPTED BY THE MAYOR AND COUNCIL  
OF THE CITY OF RIVERSIDE, STATE OF CALIFORNIA, ON THIS  
25 DAY OF July 1922  
*[Signature]*  
CITY CLERK

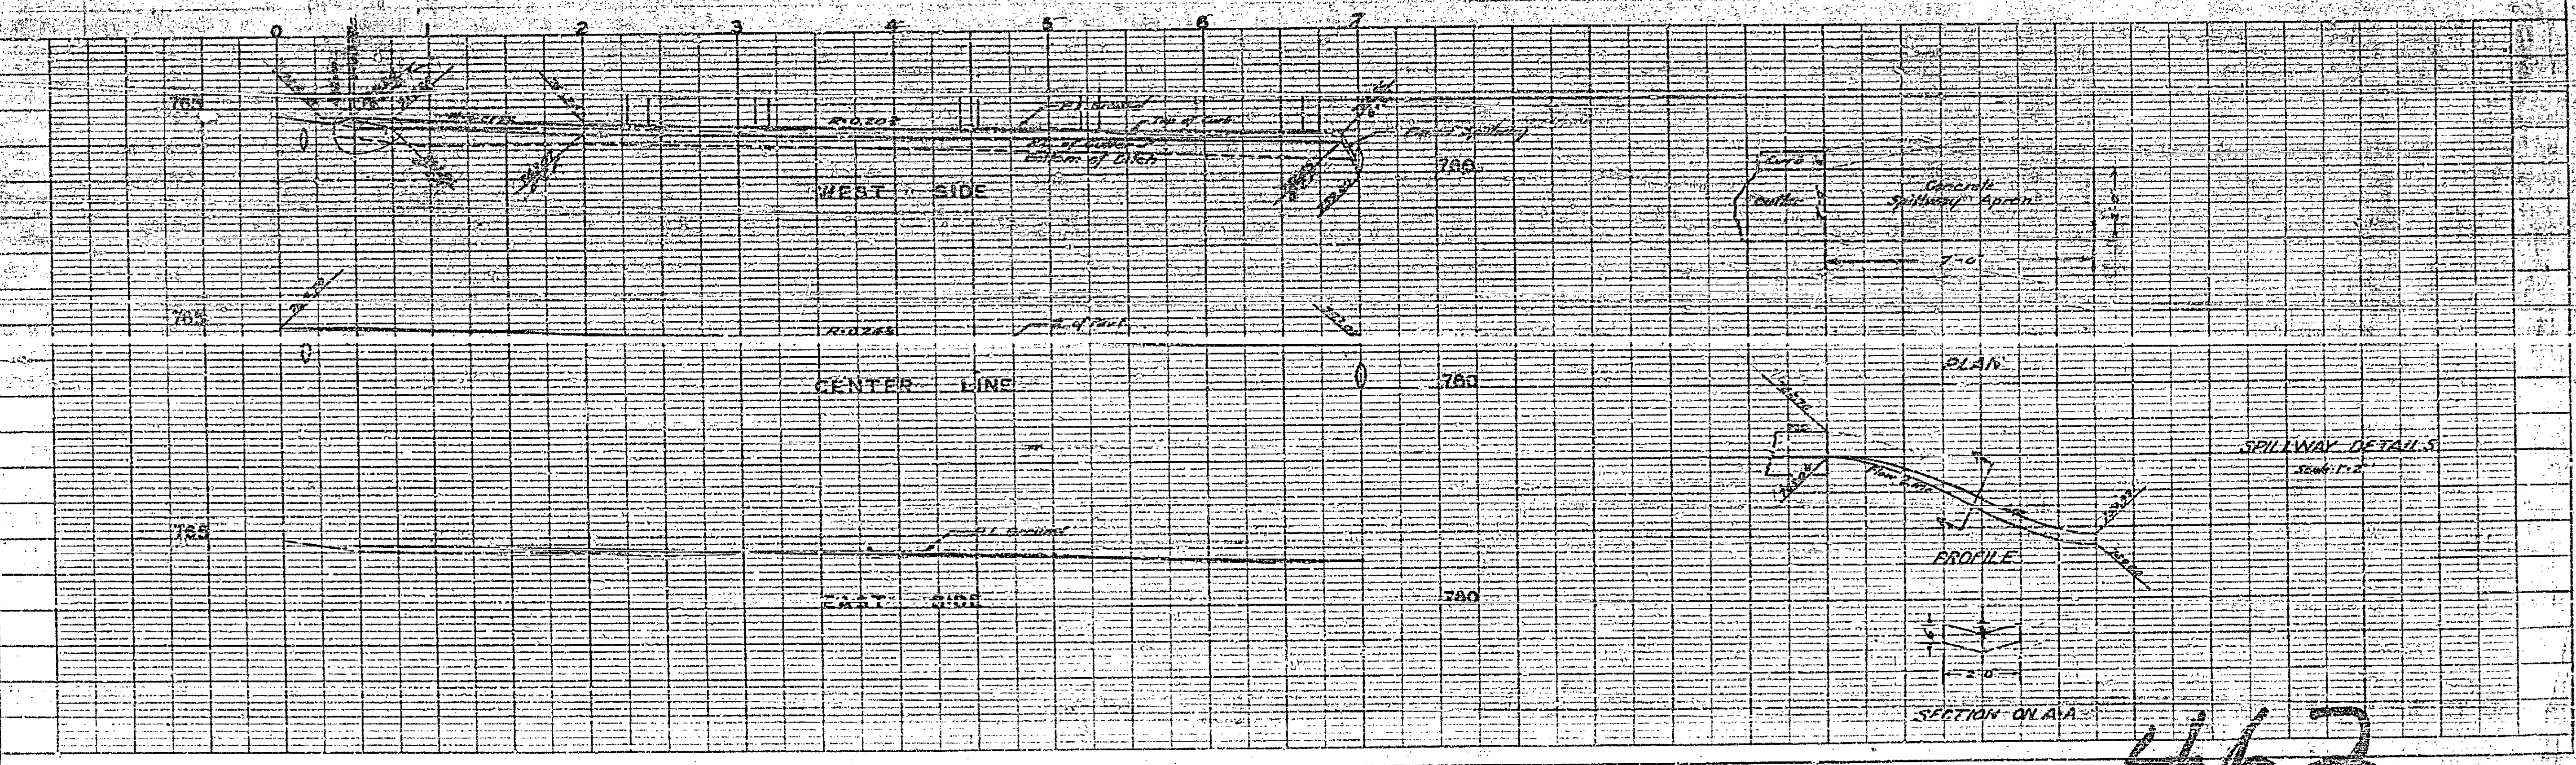

462

PLAN	DATE	BY
APPROVED		
DATE		
BY		

DATE	BY

PROFILE	DATE	BY
APPROVED		
DATE		
BY		

462A

SCALE: 1 IN. = 100 FT.

