


DATE	
BY	
PROJECT	
NOTE BOOK	
ALIGNED CHECKED	
BY	
NO.	

DATE	
BY	
PROJECT	
NOTE BOOK	
GRADES CHECKED	
BY	
NO.	

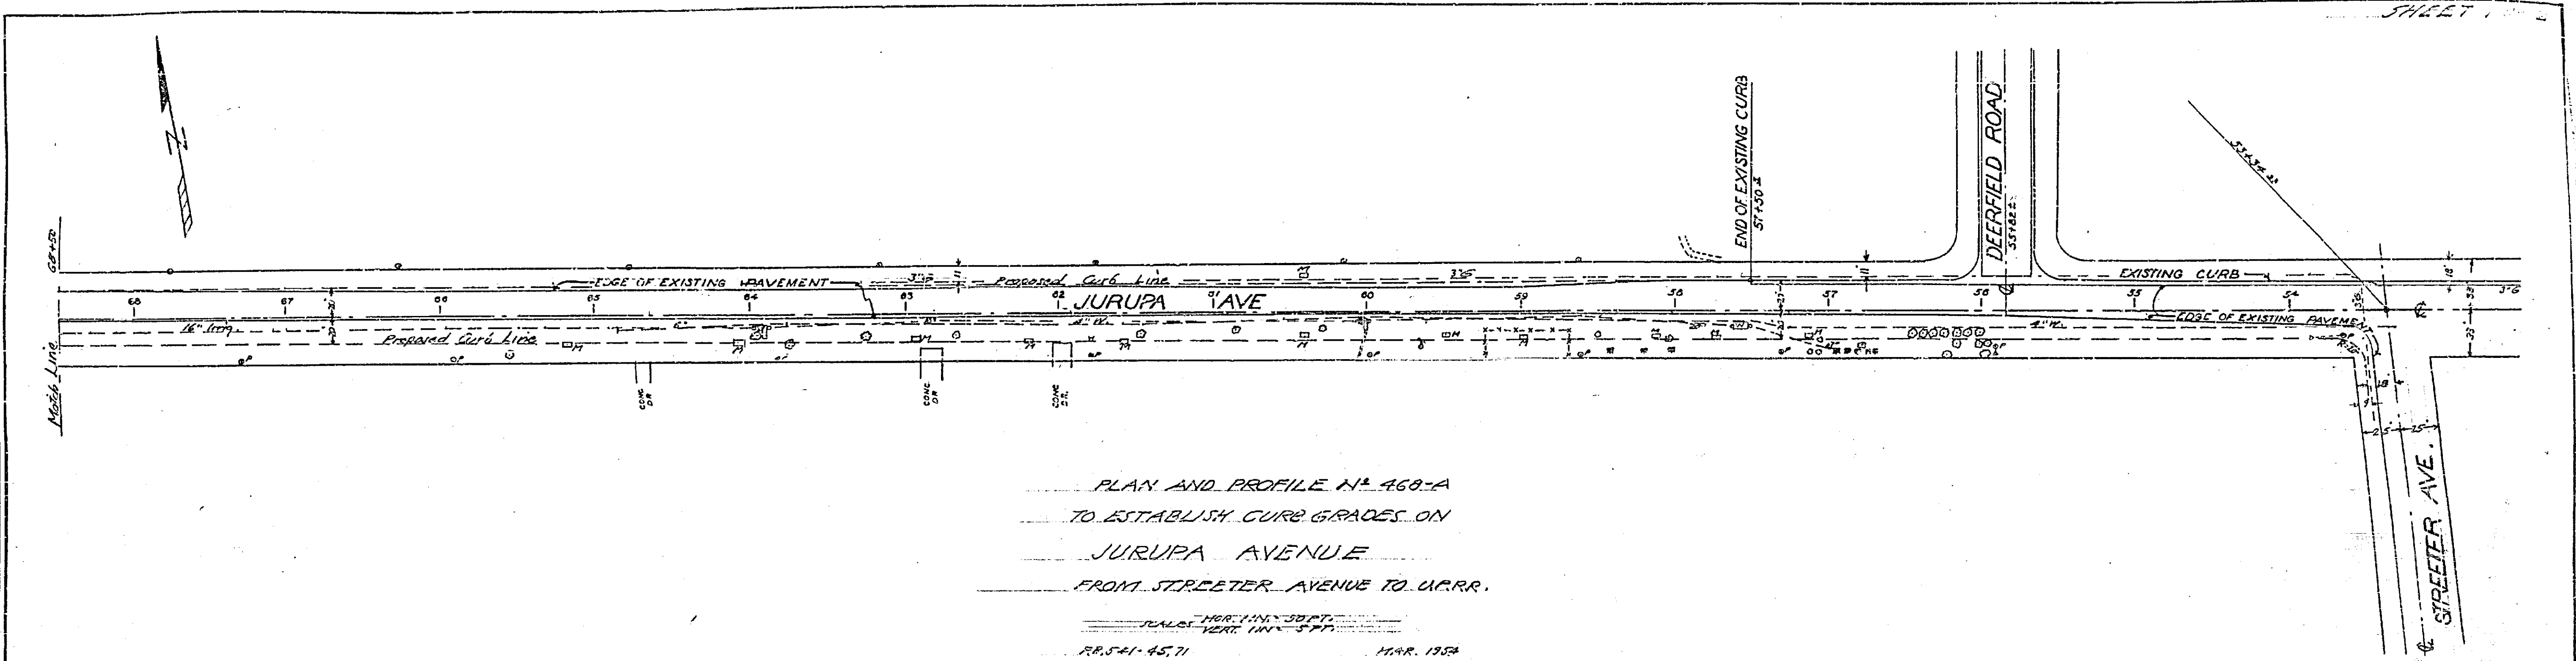

PLAN AND PROFILE N^o 468-A
 TO ESTABLISH CURB GRADES ON
 JURUPA AVENUE
 FROM STREETER AVENUE TO U.M.R.R.

HORIZ. LINE 30 FT.
 VERT. LINE 1 IN = 5 FT.
 R.R. 541-45, 71 MAR. 1954

APPROVED W. H. TRINE - R.D.S. CE. 3011
 CITY ENGINEER

B.M. Nail N. Curb Jurupa
 on E. Streeter.
 Elev. 783.53 R.B. 521-75

B.M. Nail N.E. Curb Pct.
 Deerfield & Jurupa
 Elev. 788.57 R.B. 521-75



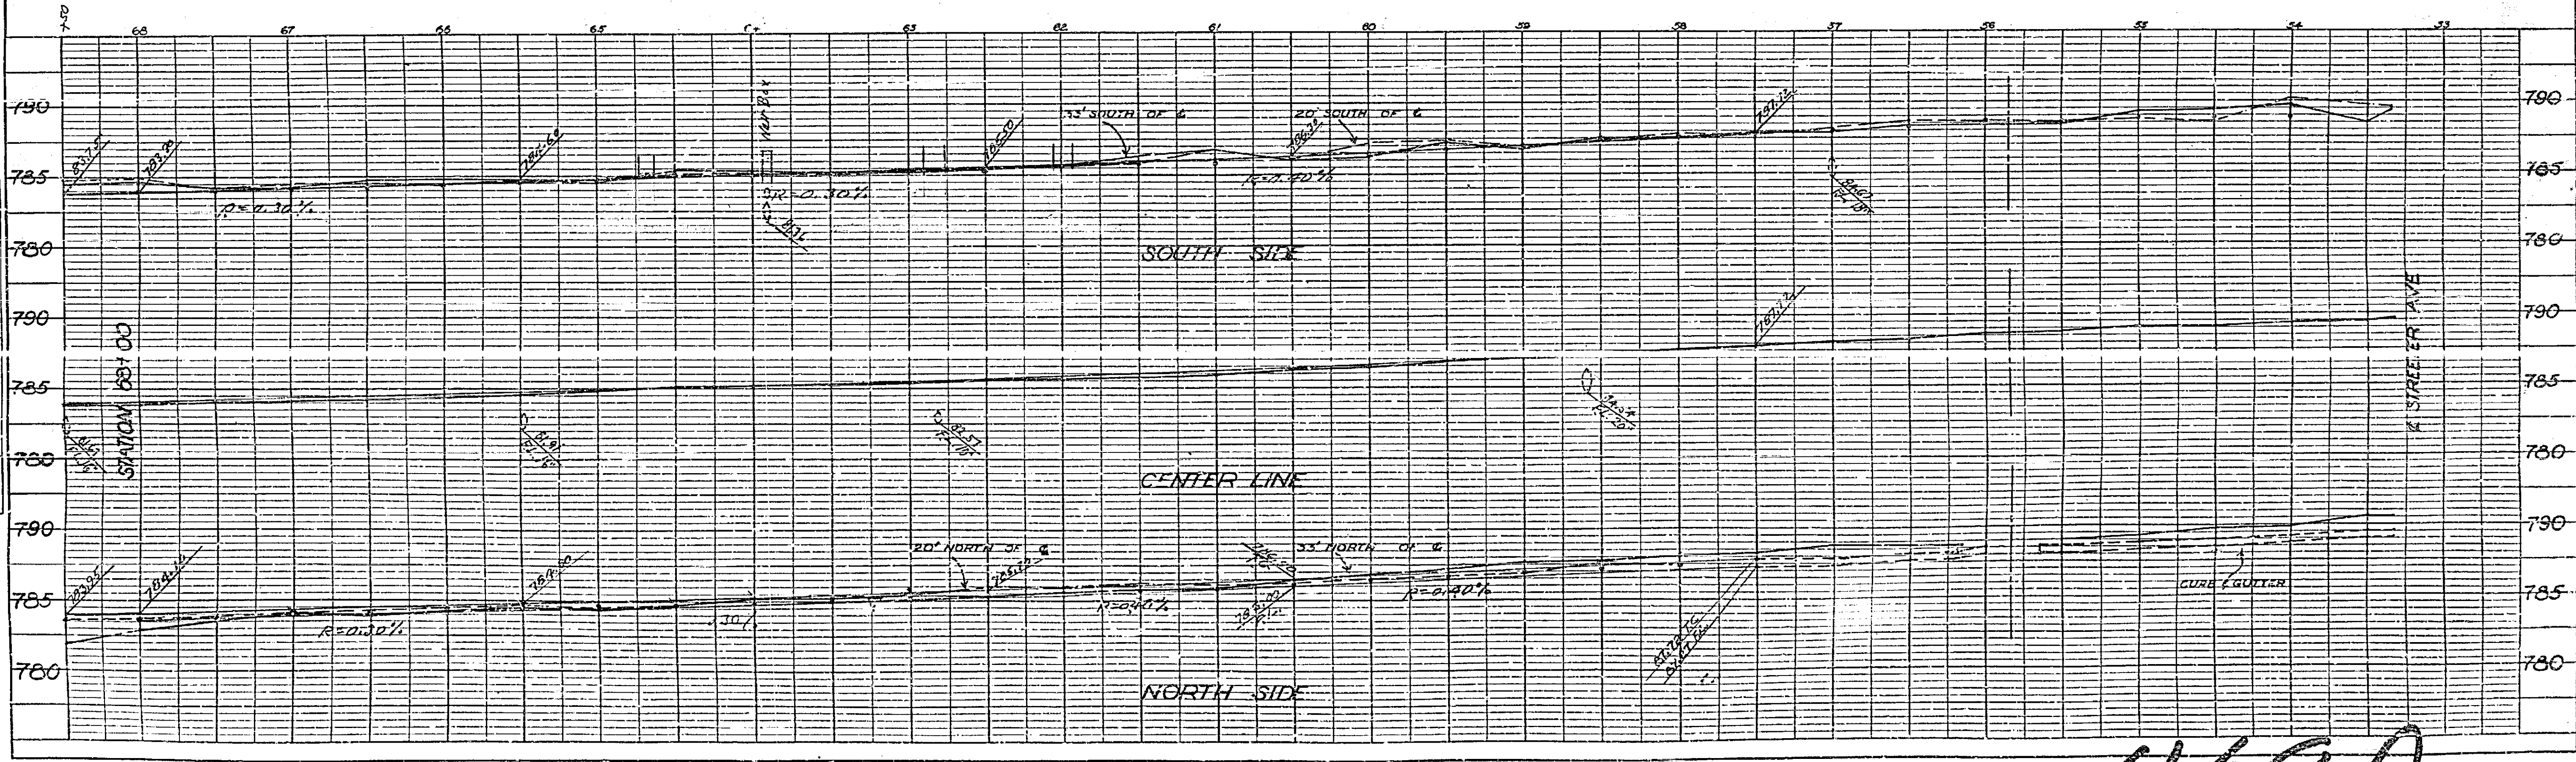


PLATE 1 - PLAN - PROFILE, D. P. & E.
 CLEARPAPER PAPER COMPANY, S. F. CAL.
 No. 1000H-1

468A

SHEET 2 OF 2
PLAN N4 458-A

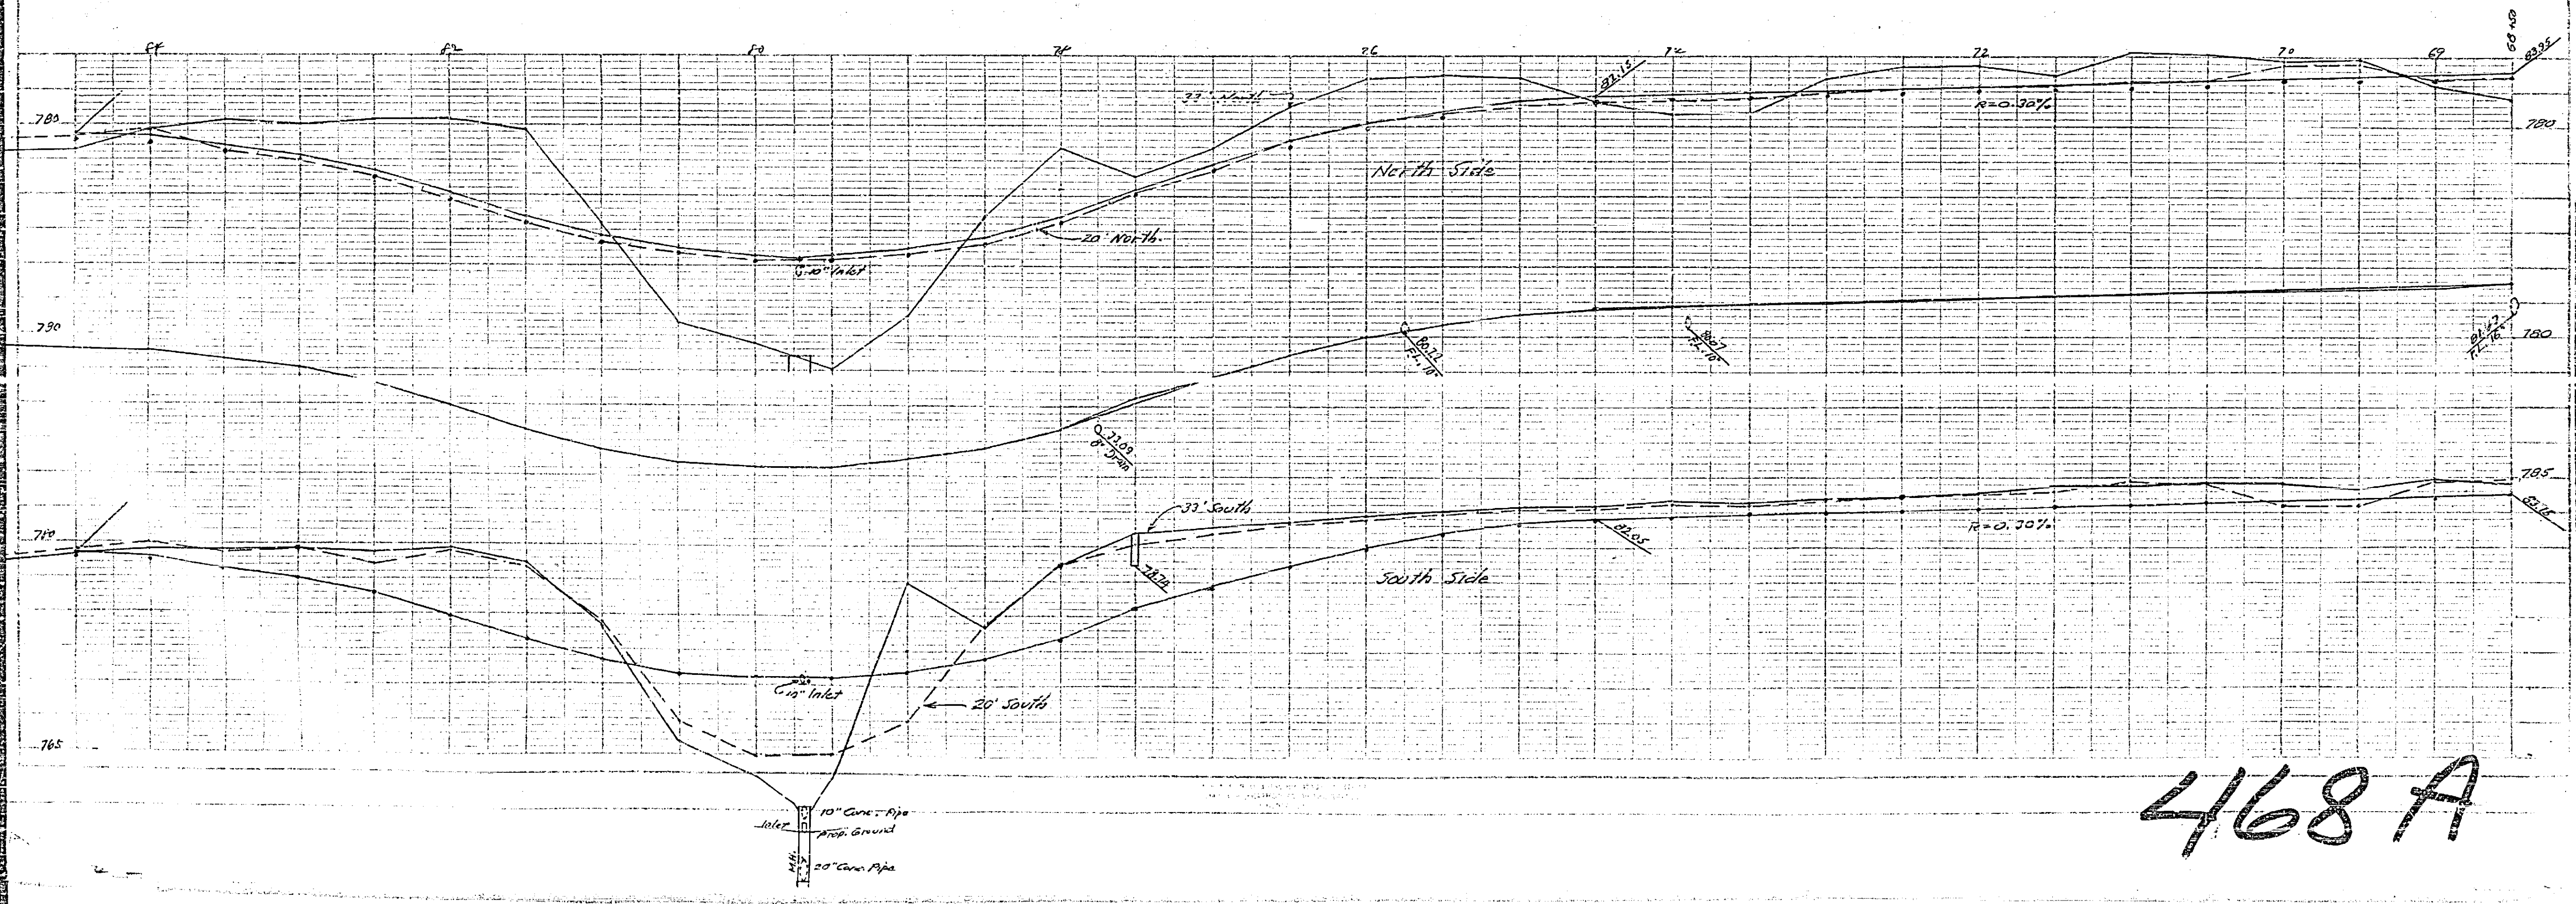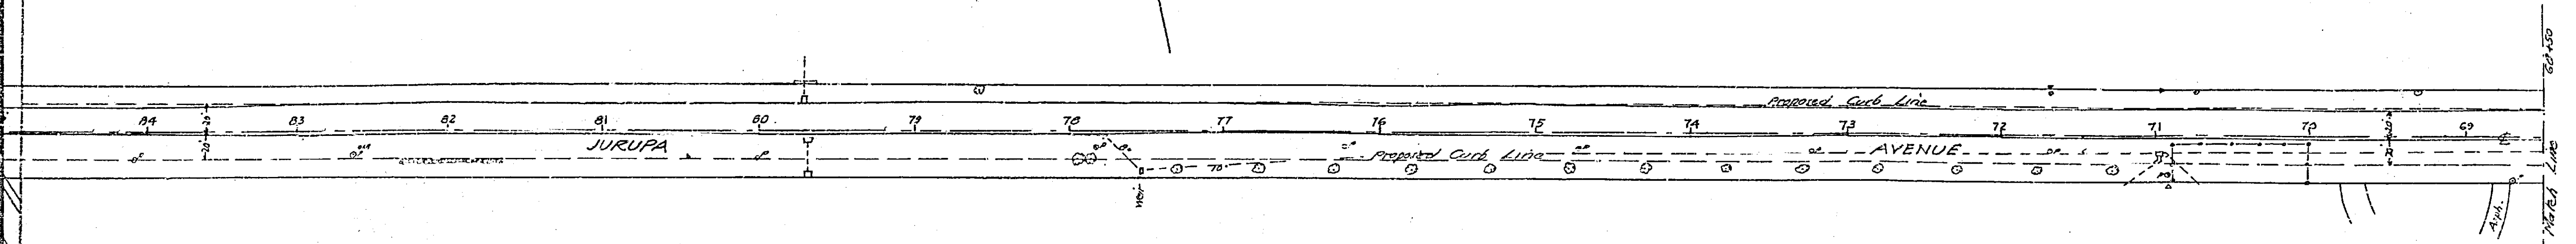

468 A