


PROPERTY OF
CITY OF RIVERSIDE
CITY ENGINEERING DEPT.

PROPERTY OF
CITY OF RIVERSIDE
CITY ENGINEERING DEPT.

See plan for sewer

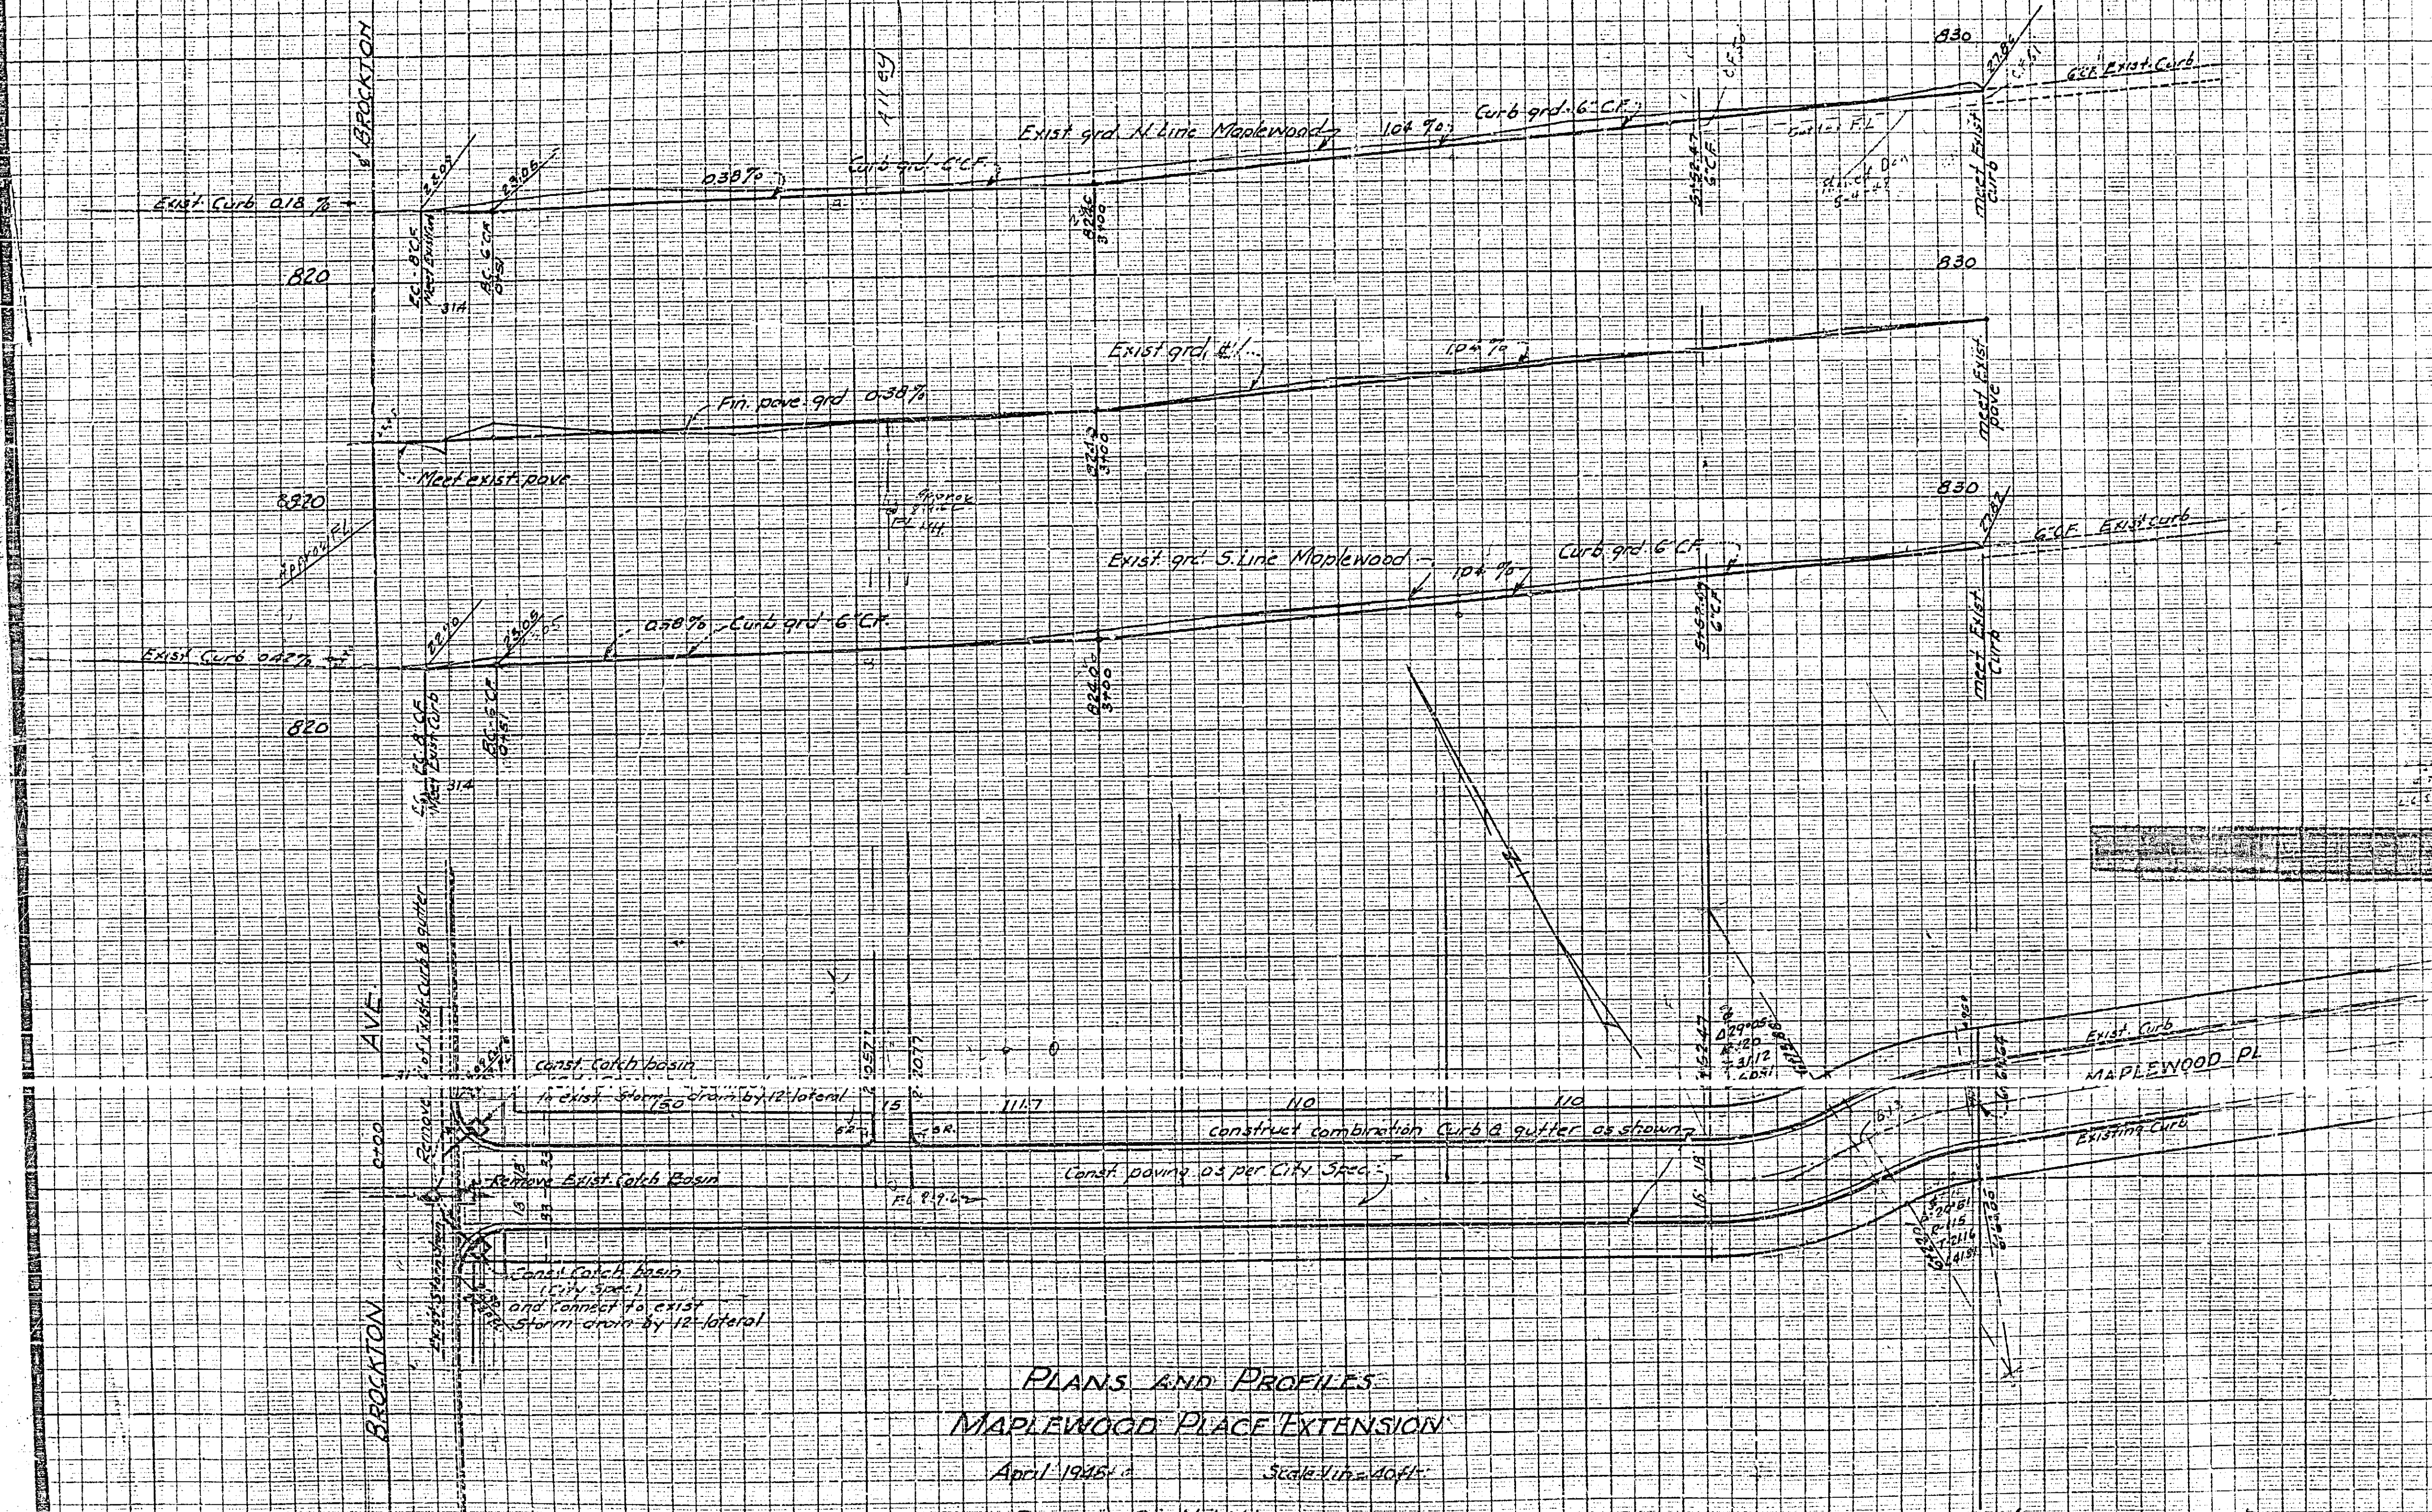

PLANS AND PROFILES MAPLEWOOD PLACE EXTENSION

April 1946
Scale 1/4" = 40'

Drawn by: *Conrad H. Miller*
Approved by: *M. H. Strawn*
City Engineer

488B

PROPERTY OF
CITY OF RIVERSIDE
CITY ENGINEERING DEPT.

PROPERTY OF
CITY OF RIVERSIDE
CITY ENGINEERING DEPT.

SUNRAY LINE MADE IN U.S.A.

6+22.01
4+13.85
8.12

sewers as shown on a part of this plan & profile