


Office copy
Sewer plan & profile

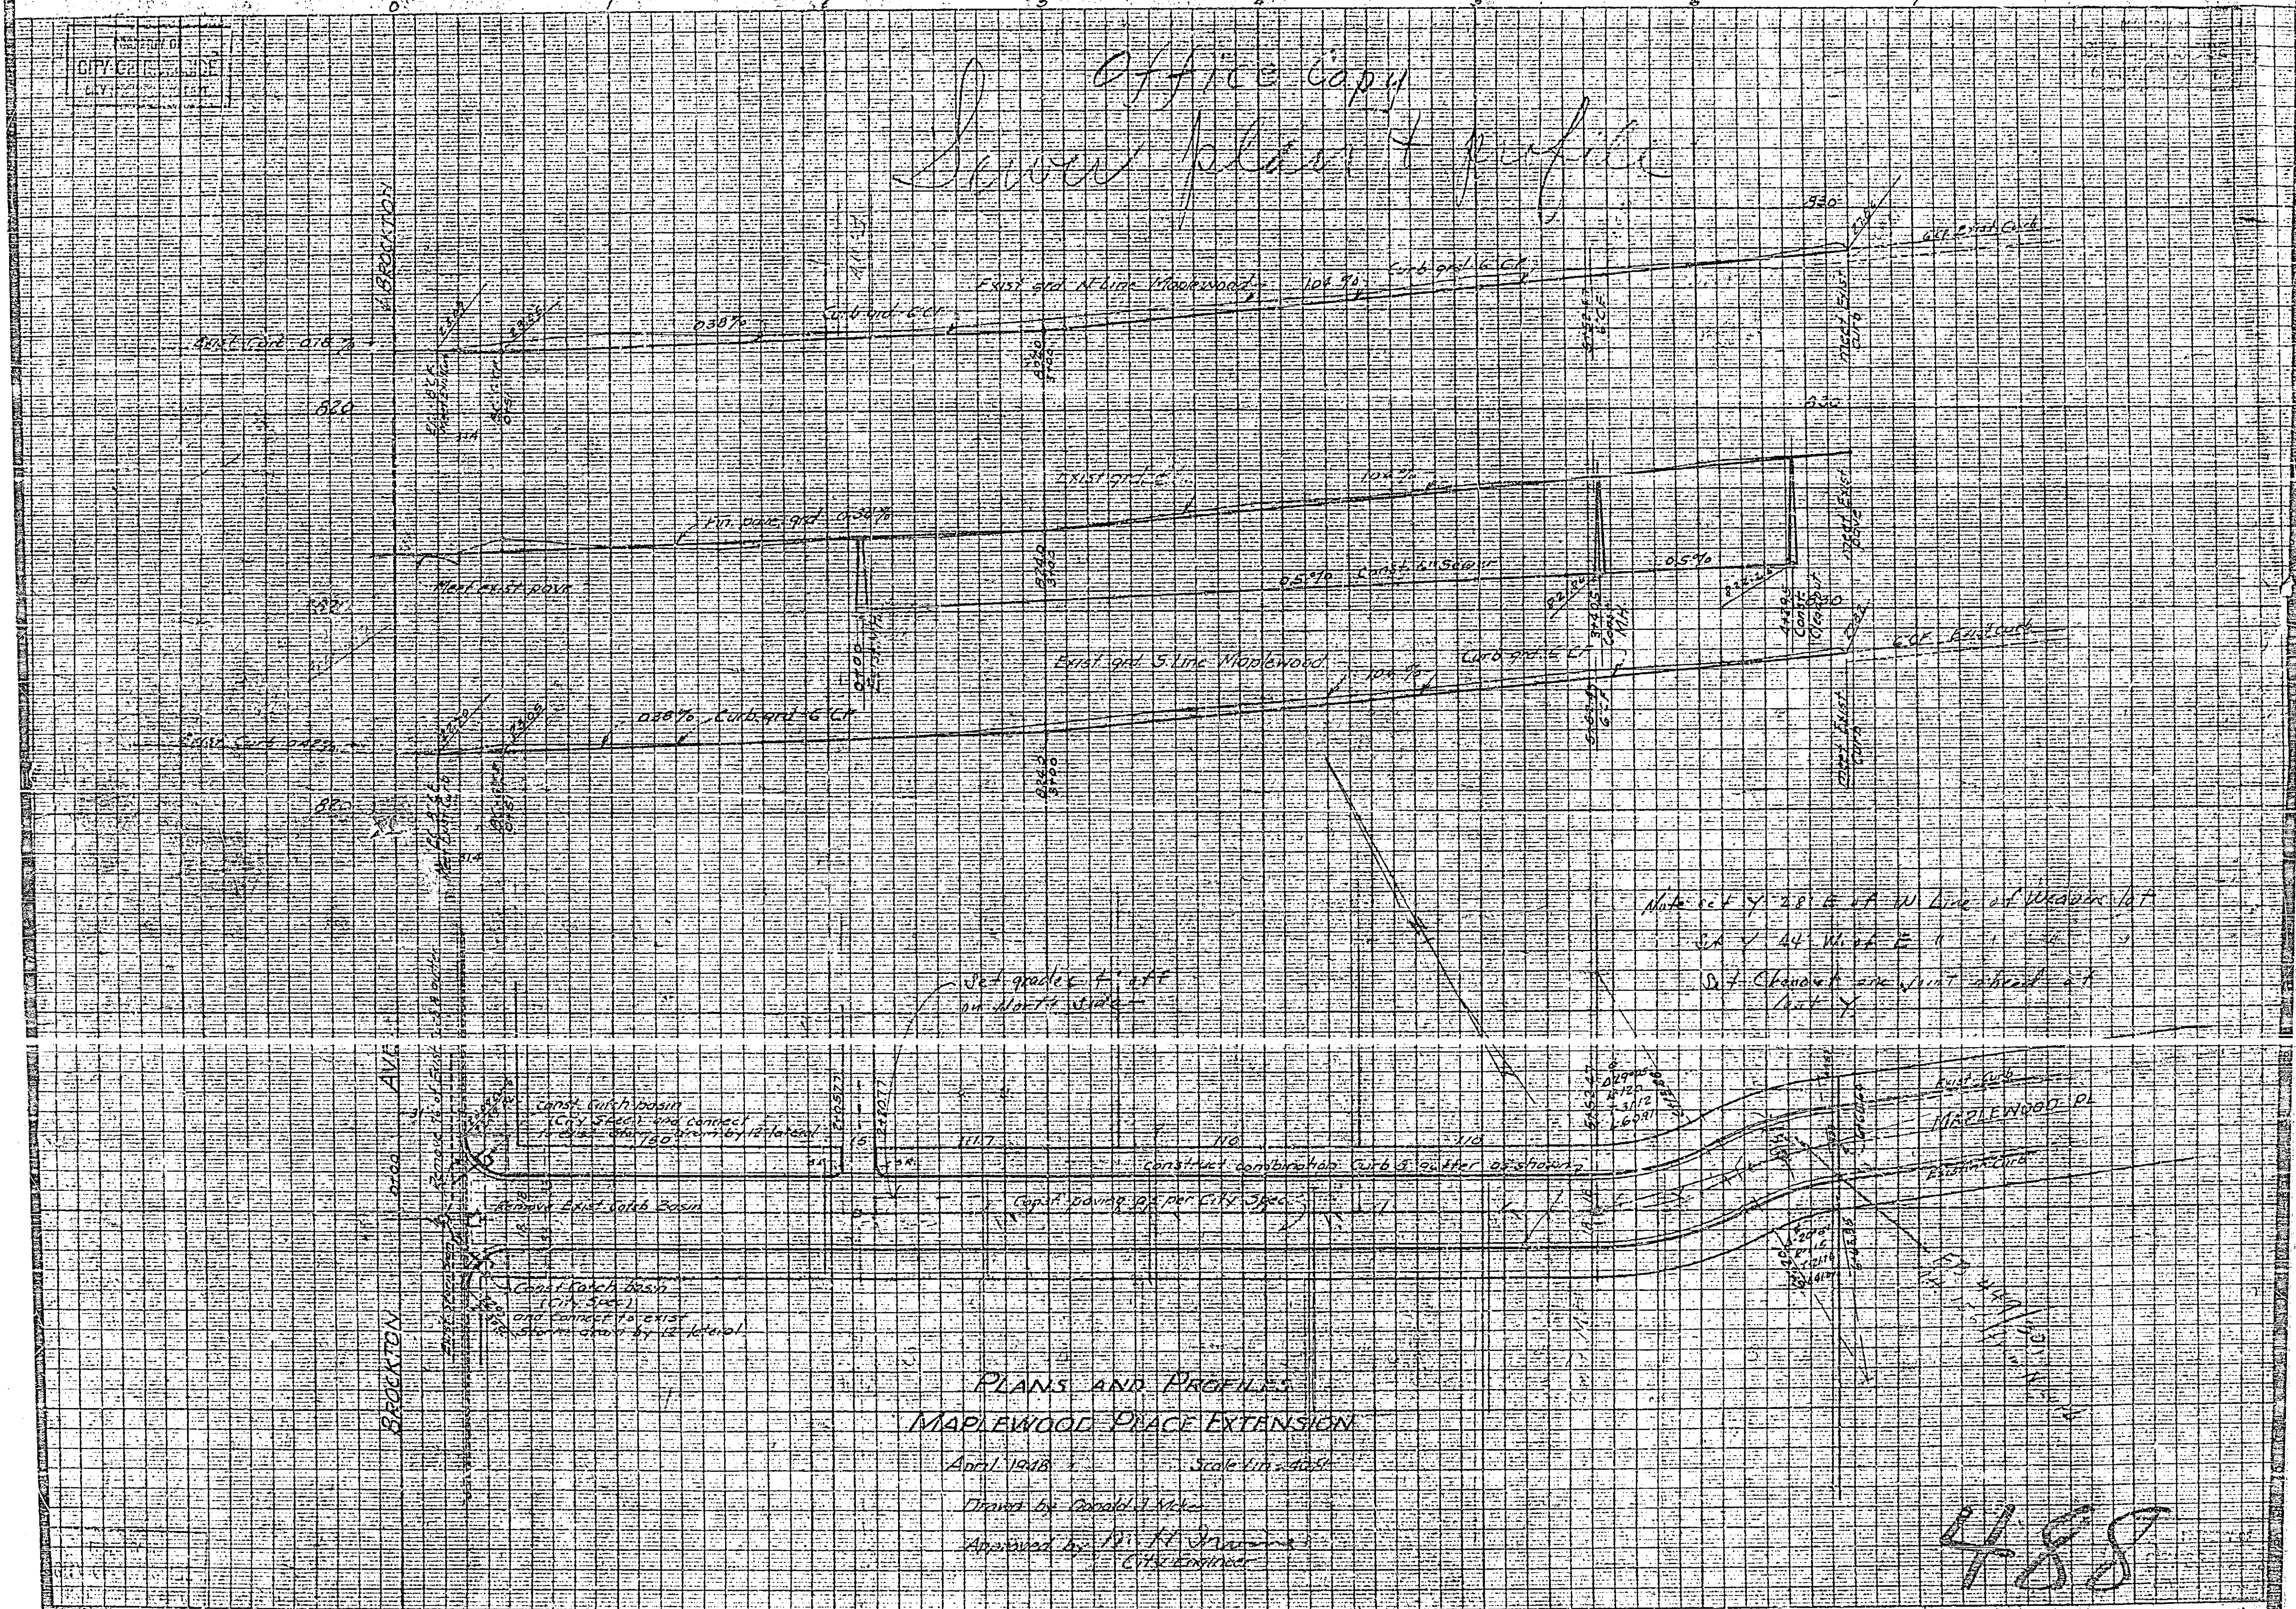

PLANS AND PROFILES
MAPLEWOOD PLACE EXTENSION
April 1948 Scale 1/4" = 1'-0"
Drawn by Donald J. Mc...
Approved by P. H. ...
City Engineer

488