


Wing Walls 8' wide, 5' long & extending 4' below top of curb and at an angle of 30° from the curb line (6 horizontal & 2 tie into curb 2 tie into slab & 2 tie into footing).  
 5 vertical 1/2" rods, 12" c.c. on each side.

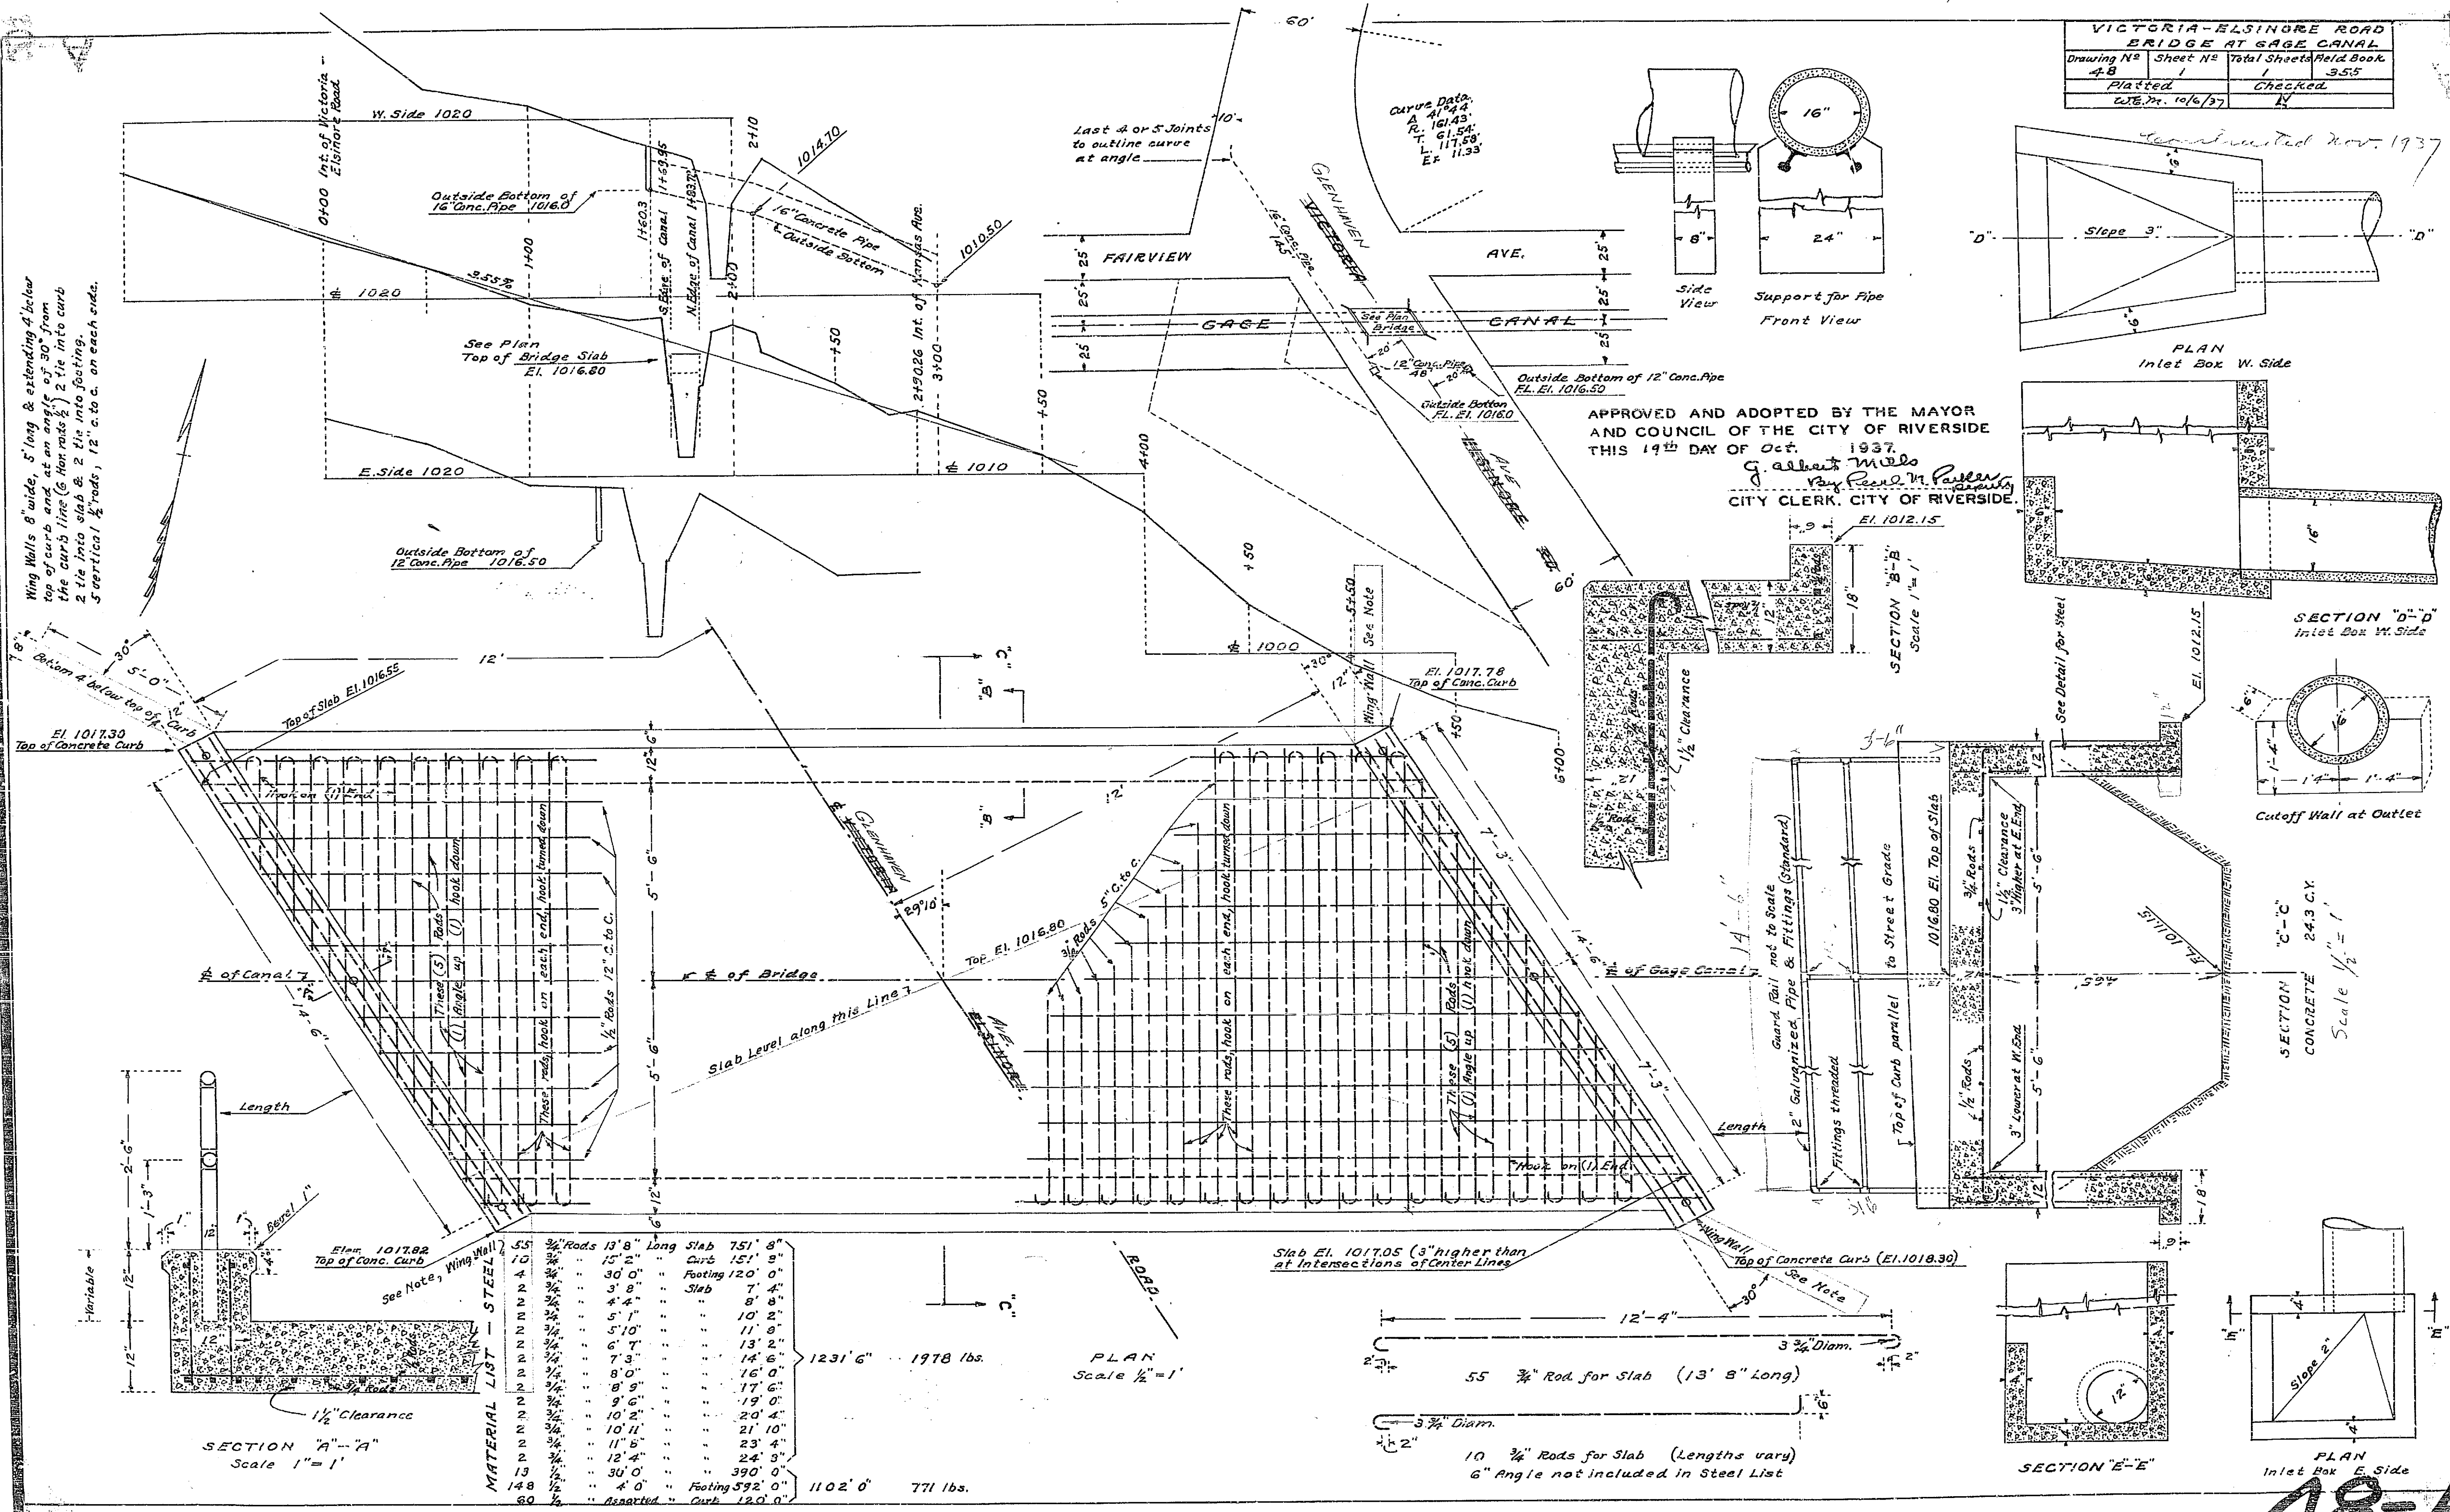

APPROVED AND ADOPTED BY THE MAYOR AND COUNCIL OF THE CITY OF RIVERSIDE THIS 19th DAY OF Oct. 1937.  
*G. Albert Mills*  
 City Clerk, CITY OF RIVERSIDE.


**MATERIAL LIST - STEEL**

55	3/4" Rods 13' 8" Long	Slab	751' 8"
10	3/4" Rods 15' 2" Long	Curb	151' 9"
4	3/4" Rods 30' 0" Long	Footing	120' 0"
4	3/4" Rods 3' 8" Long	Slab	7' 4"
4	3/4" Rods 4' 4" Long		8' 8"
2	3/4" Rods 5' 1" Long		10' 2"
2	3/4" Rods 5' 10" Long		11' 8"
2	3/4" Rods 6' 7" Long		13' 2"
2	3/4" Rods 7' 3" Long		14' 6"
2	3/4" Rods 8' 0" Long		16' 0"
2	3/4" Rods 8' 9" Long		17' 6"
2	3/4" Rods 9' 6" Long		19' 0"
2	3/4" Rods 10' 2" Long		20' 4"
2	3/4" Rods 10' 11" Long		21' 10"
2	3/4" Rods 11' 8" Long		23' 4"
2	3/4" Rods 12' 4" Long		24' 8"
19	3/4" Rods 30' 0" Long		390' 0"
148	1/2" Rods 4' 0" Long	Footing	592' 0"
80	1/2" Rods Assorted	Curb	120' 0"

1231' 6" 1978 lbs.  
 1102' 0" 771 lbs.

PLAN Scale 1/2" = 1'

Slab El. 1017.05 (3" higher than at intersections of Center Lines)

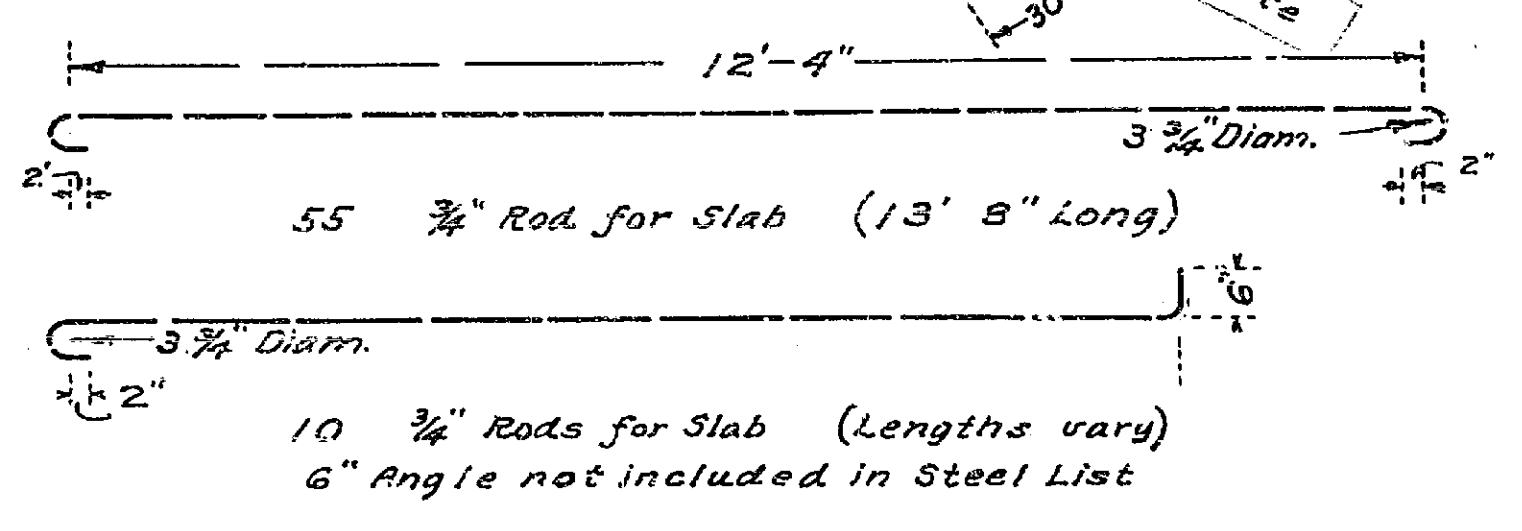

PLAN Inlet Box E. Side