
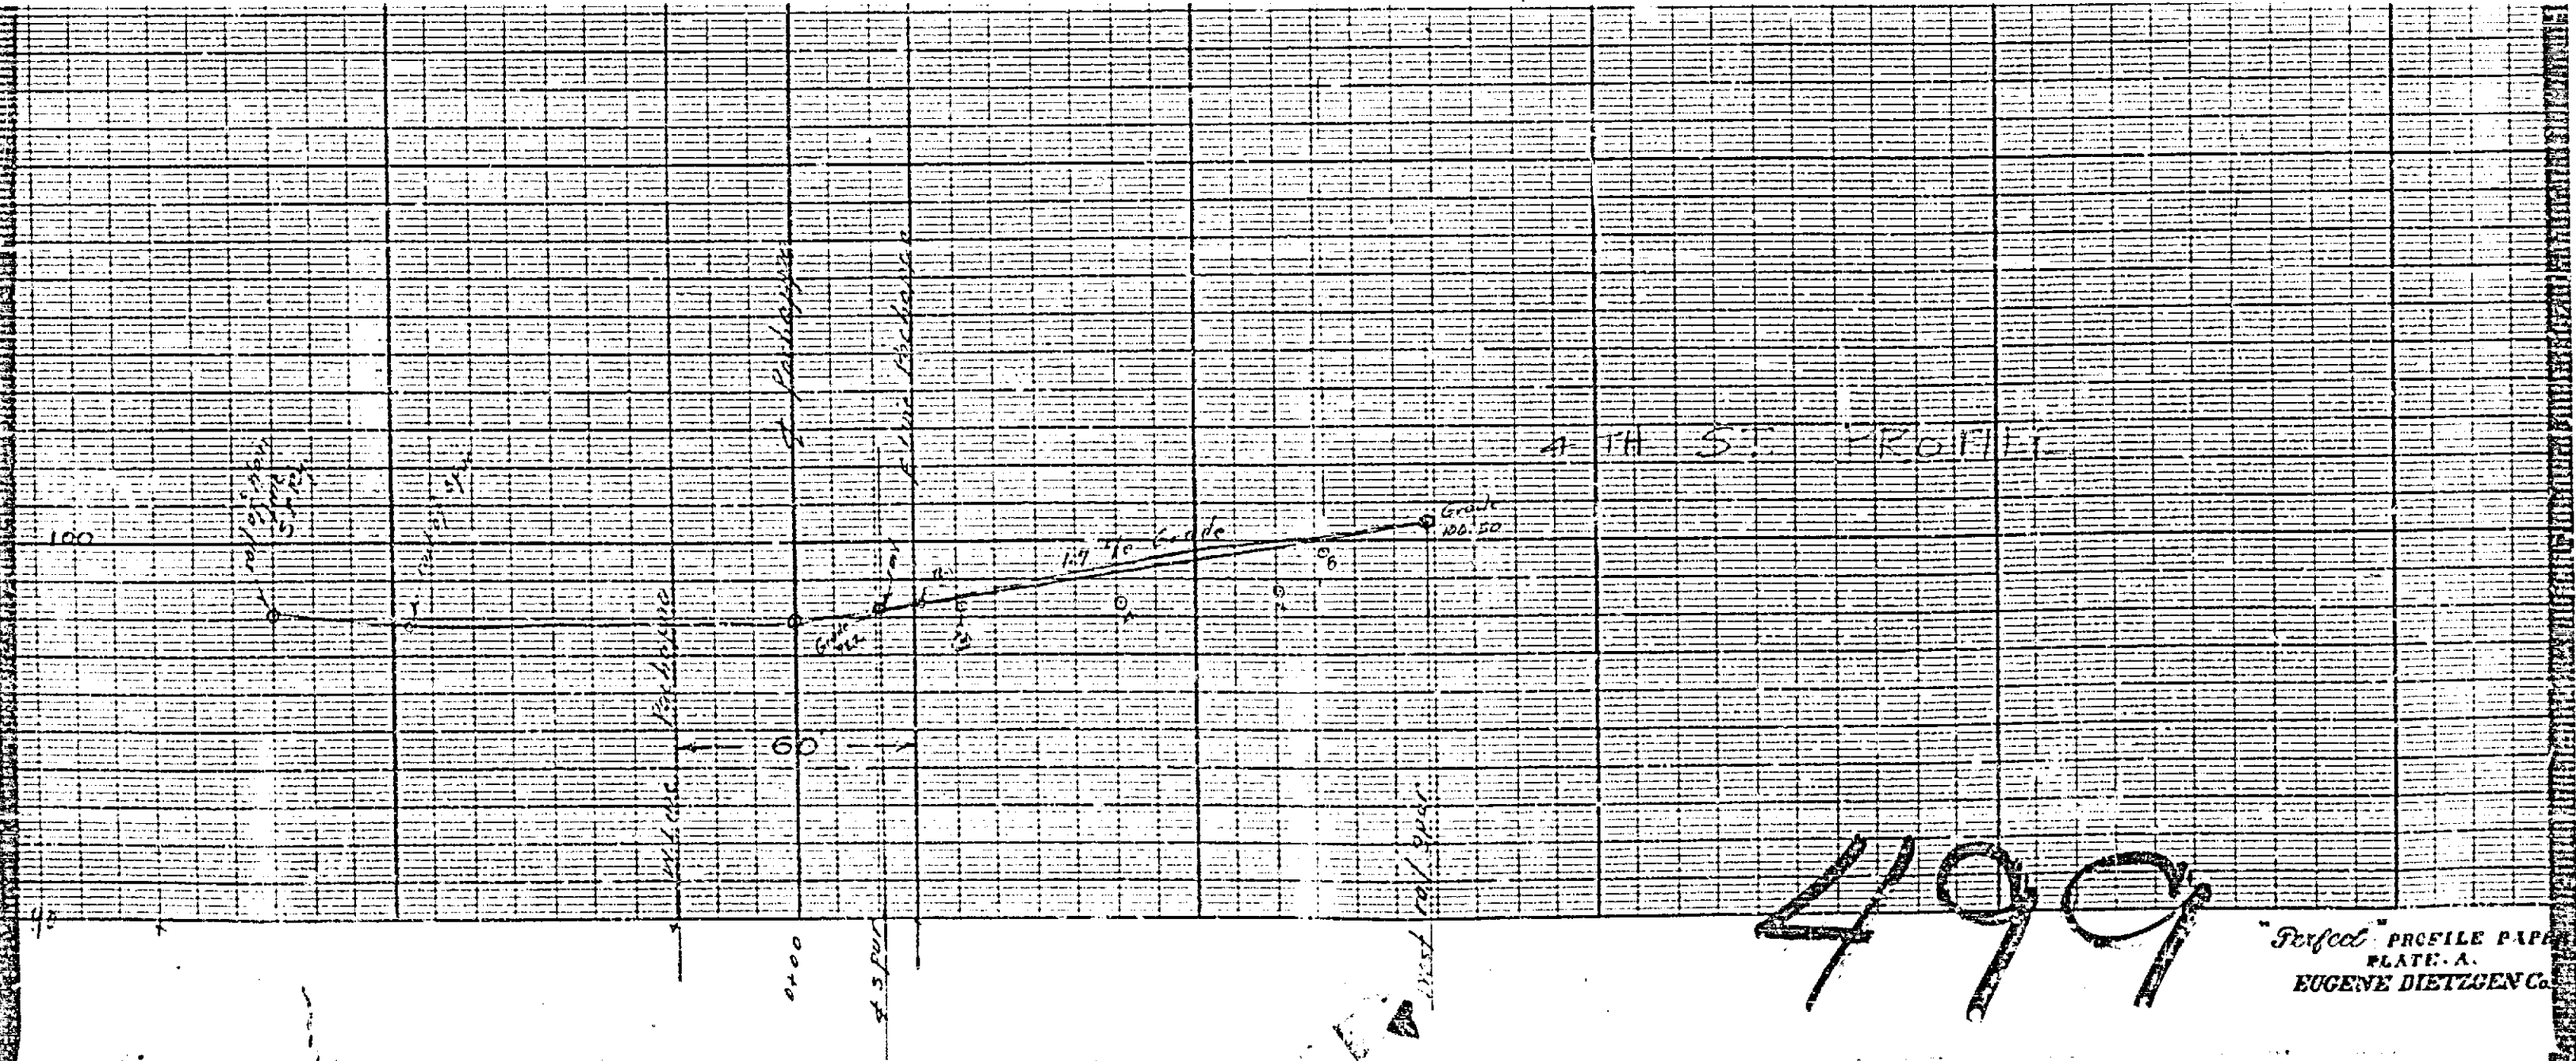


PROFILE OF 3rd & 4th ST. AT PACHAPPA AVE

and

PACHAPPA AVE 3rd to 4th ST

Book 130, Page 7

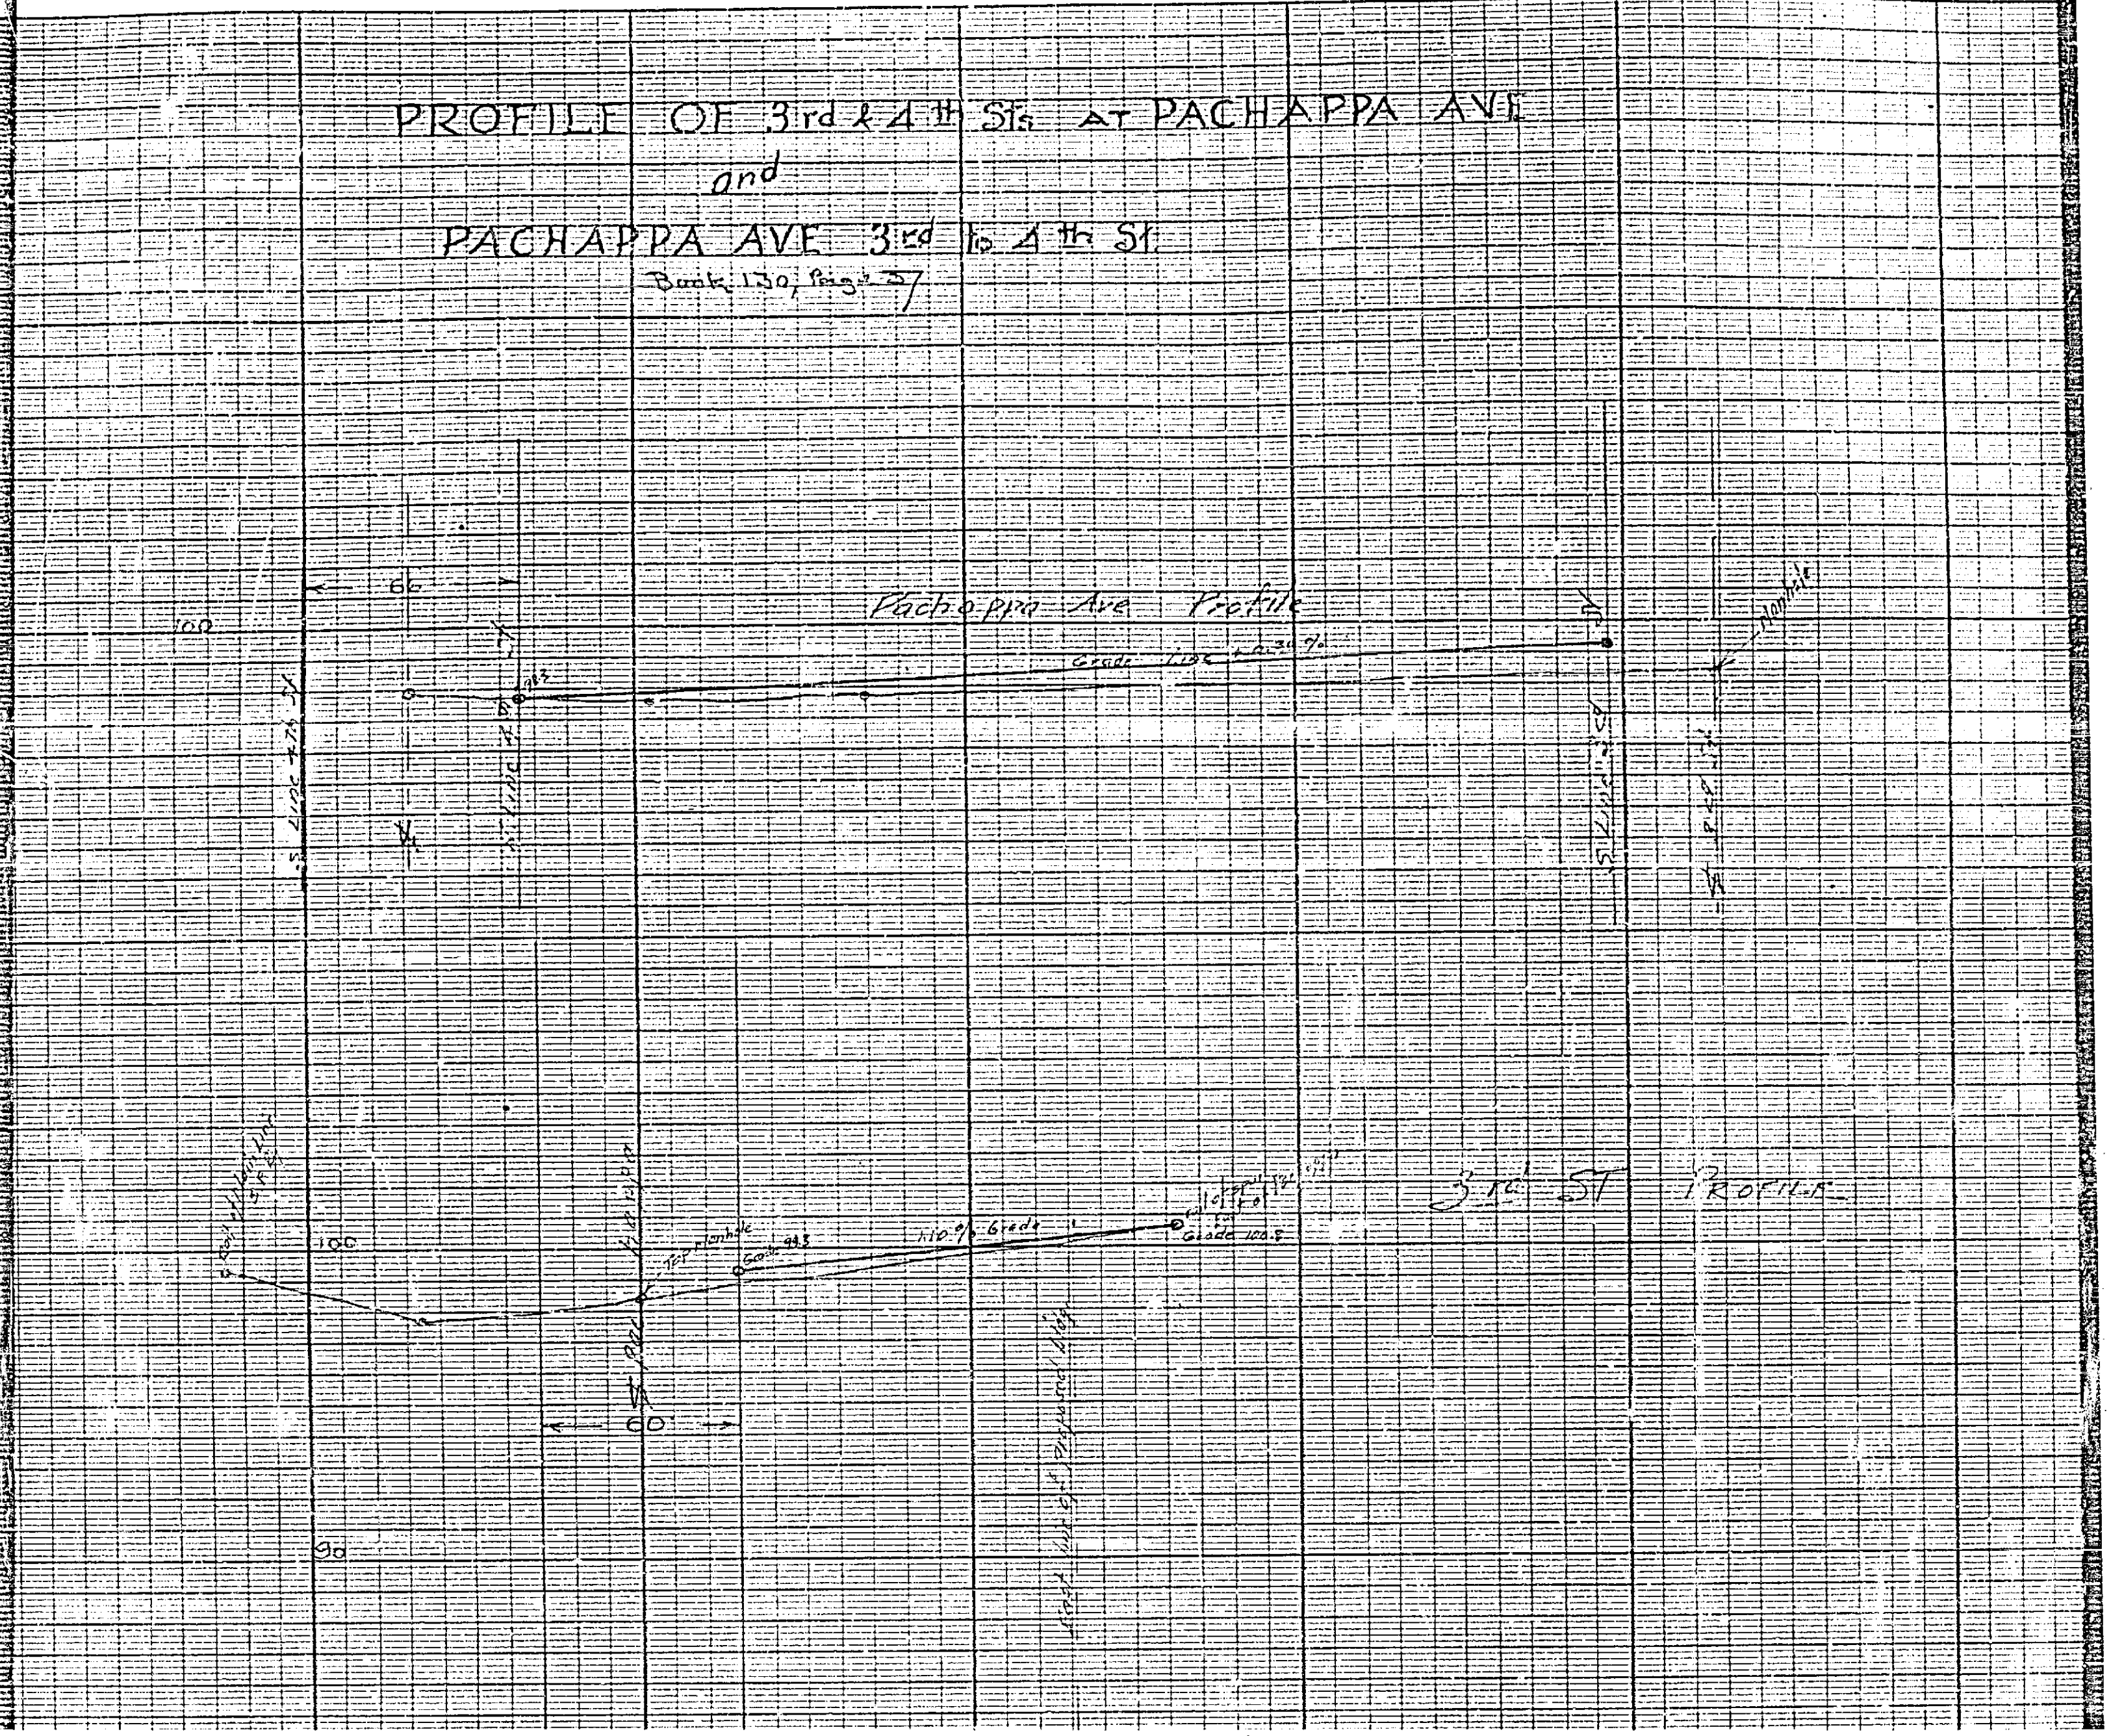

499

Perfect PROFILE PAPER  
PLATE A  
EUGENE DIETZGEN CO.