

INDEX MAP
PLANS AND PROFILES
NO. 50
**ORANGE ACRES
IMPROVEMENT DISTRICT**

SCALES
INDEX MAP - 1" = 100'
PLANS AND PROFILES - HORIZ. 1" = 50'
VERT. 1" = 5'

FB 400/41
506/44
520/48
526/25
536/10



- LEGEND
- PROPOSED SANITARY SEWER
 - STANDARD MANHOLE
 - STANDARD WYE BRANCH
 - HOUSE CONNECTION
 - COME, CURB & GUTTER
 - STANDARD CLEANOUT

APPROVED *M. H. Seering*
MURVINE REG. CE. 3011
CITY ENGINEER

THESE PLANS APPROVED AND ADOPTED BY THE
MAYOR AND COUNCIL OF THE CITY OF RIVERSIDE
STATE OF CALIFORNIA ON THIS _____ DAY OF
1953

CITY CLERK

50

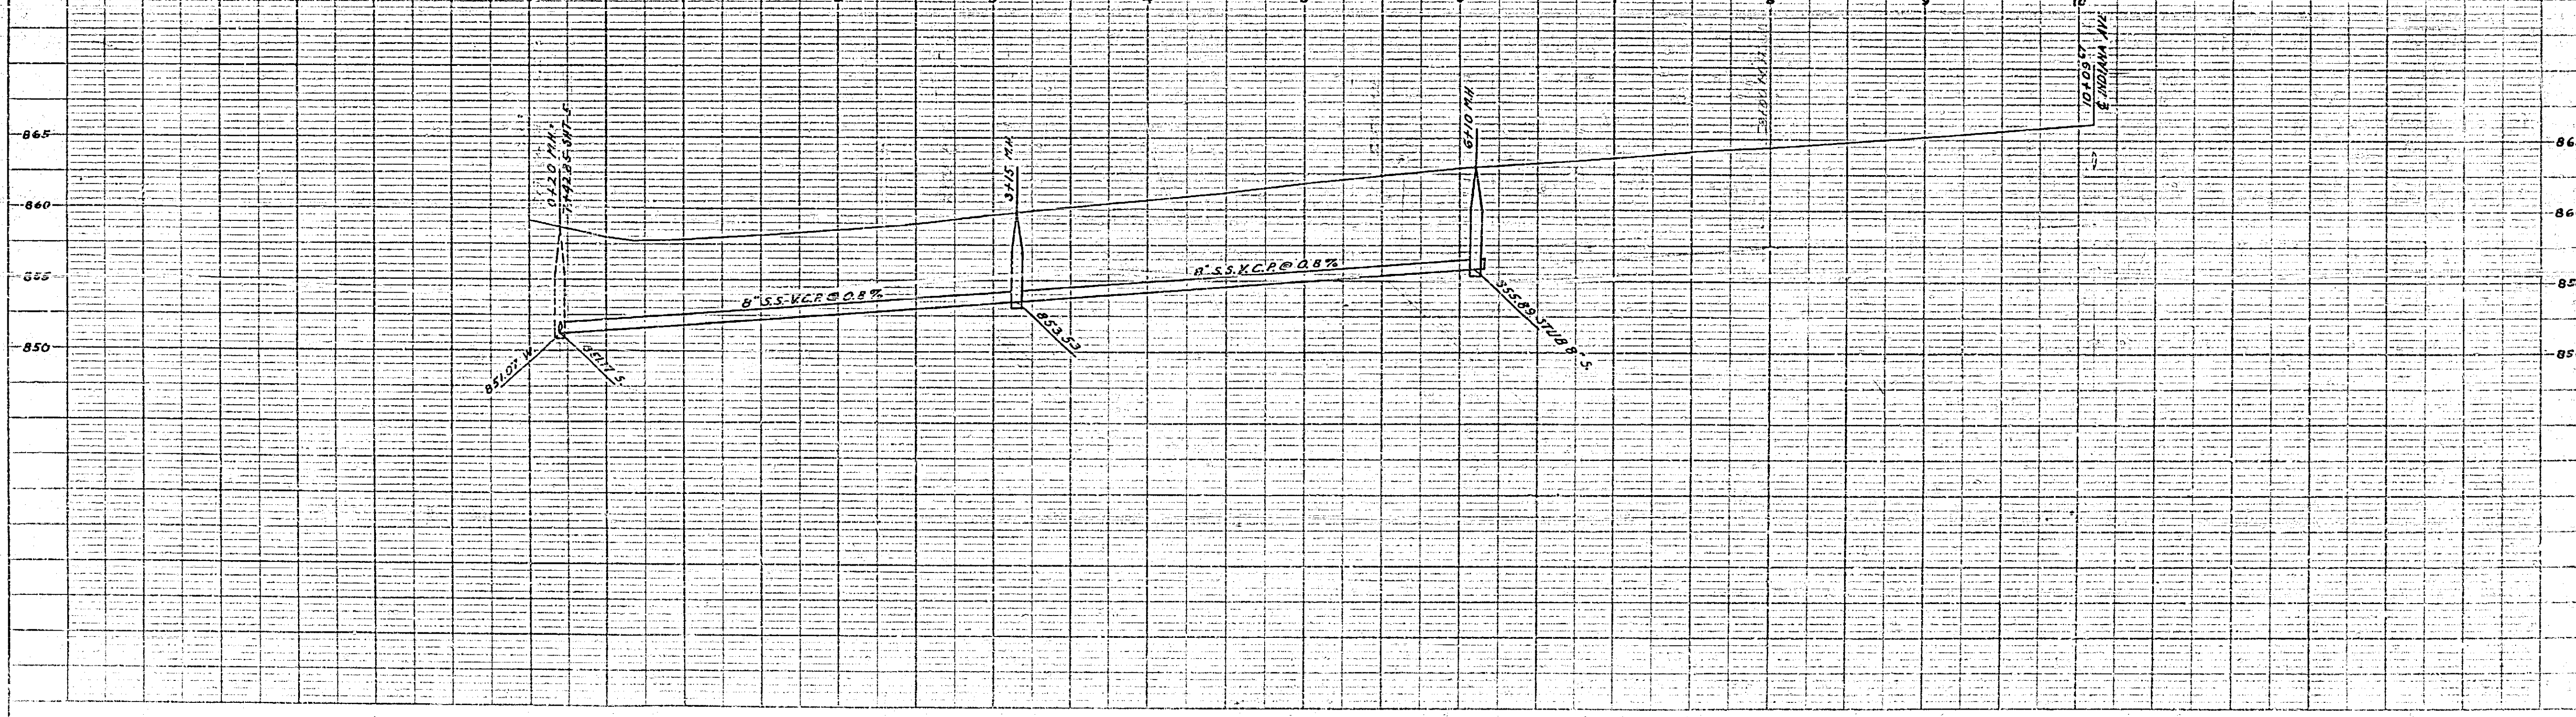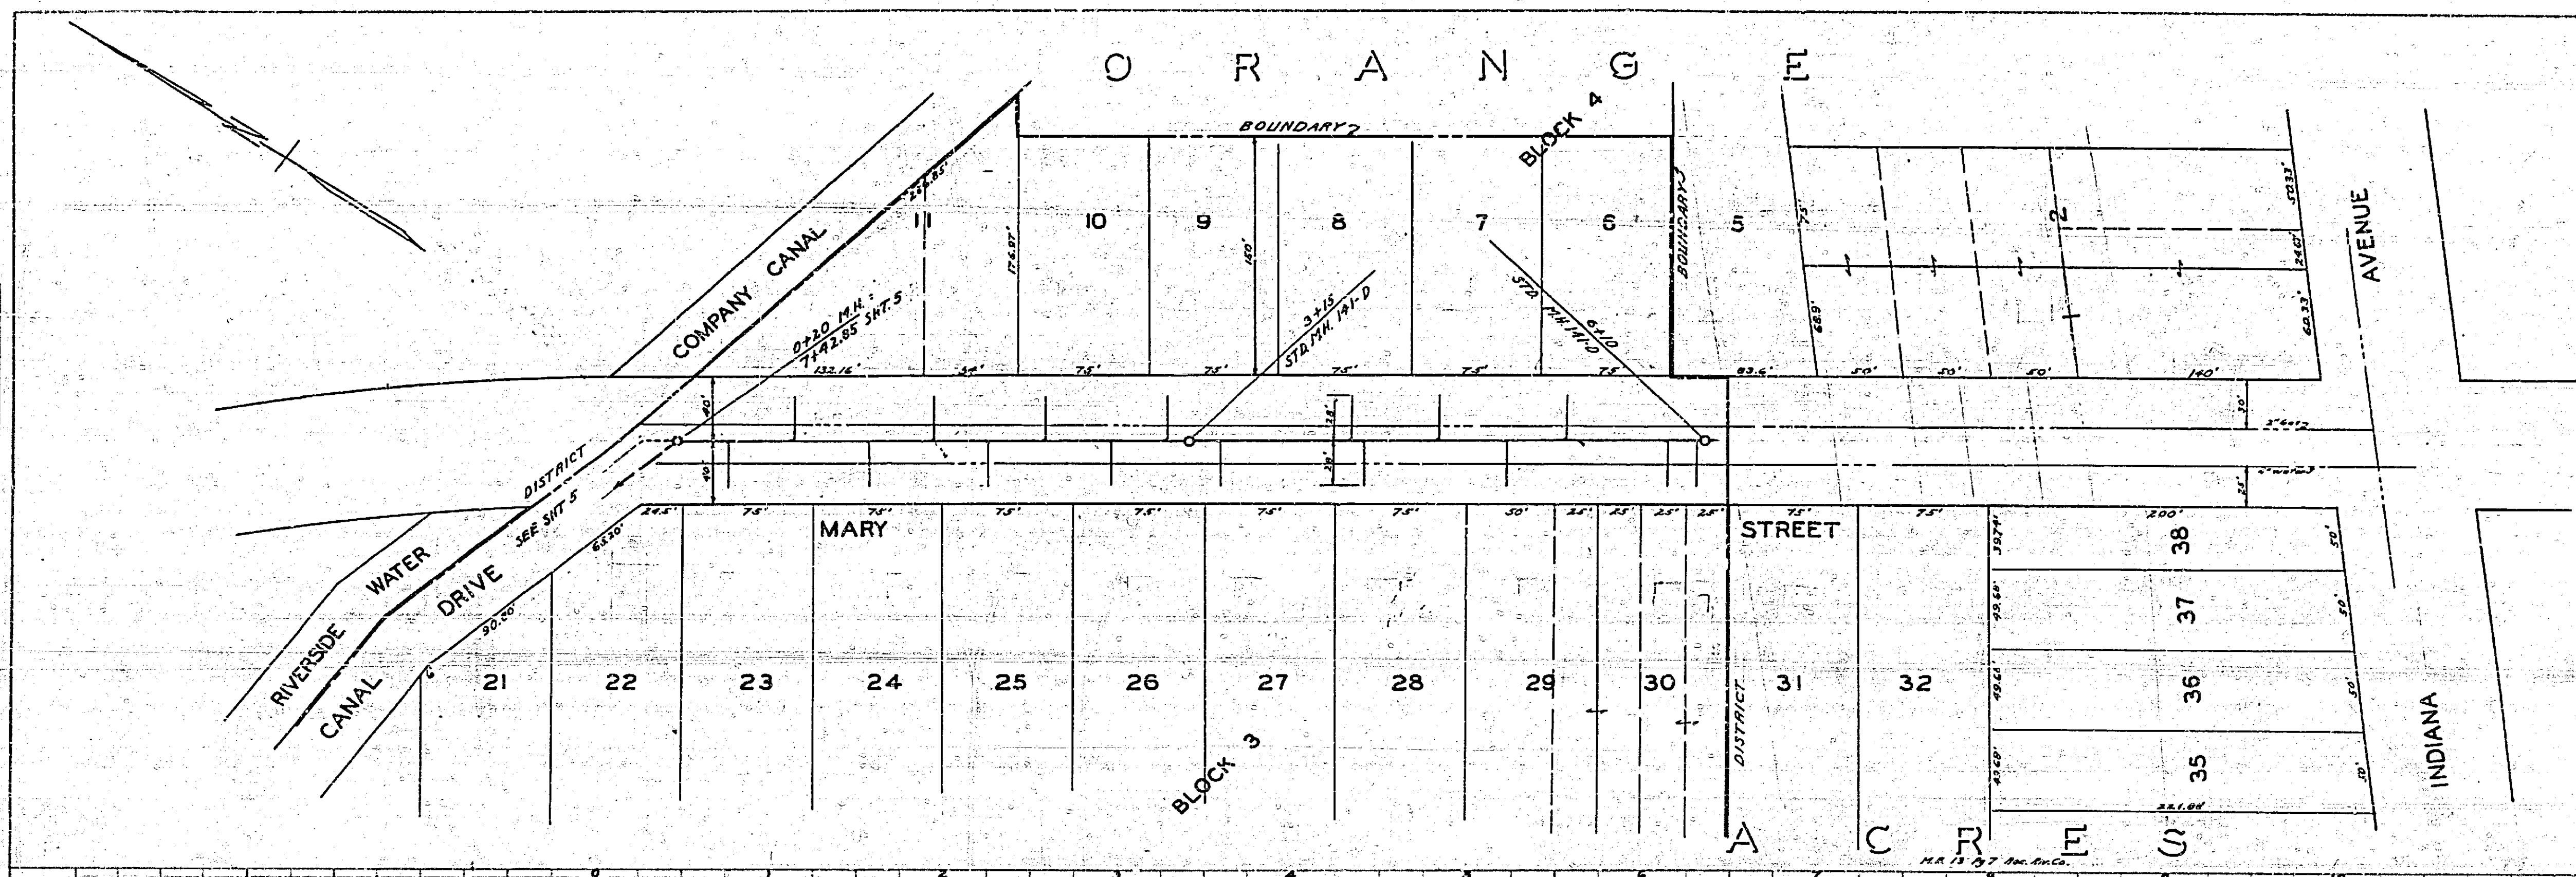


PLAN	DATE	BY
REVISION	DATE	BY
NOTE	SEE SHEET 5	

PROFILE	DATE	BY
REVISION	DATE	BY
NOTE	SEE SHEET 5	

PLATE 1 - PLAN - PROFILE - P. S. & P. E. STANDARD
 CHAPMAN & ROSS CO., P. S. & P. E. ENGINEERS
 100 N. W. 10th St., Miami, Fla.


ORANGE

PLAN	DATE
REVISED	
NOTED	
NO. OF SHEETS	
NO. OF SHEETS USED	
NO. OF SHEETS LEFT	

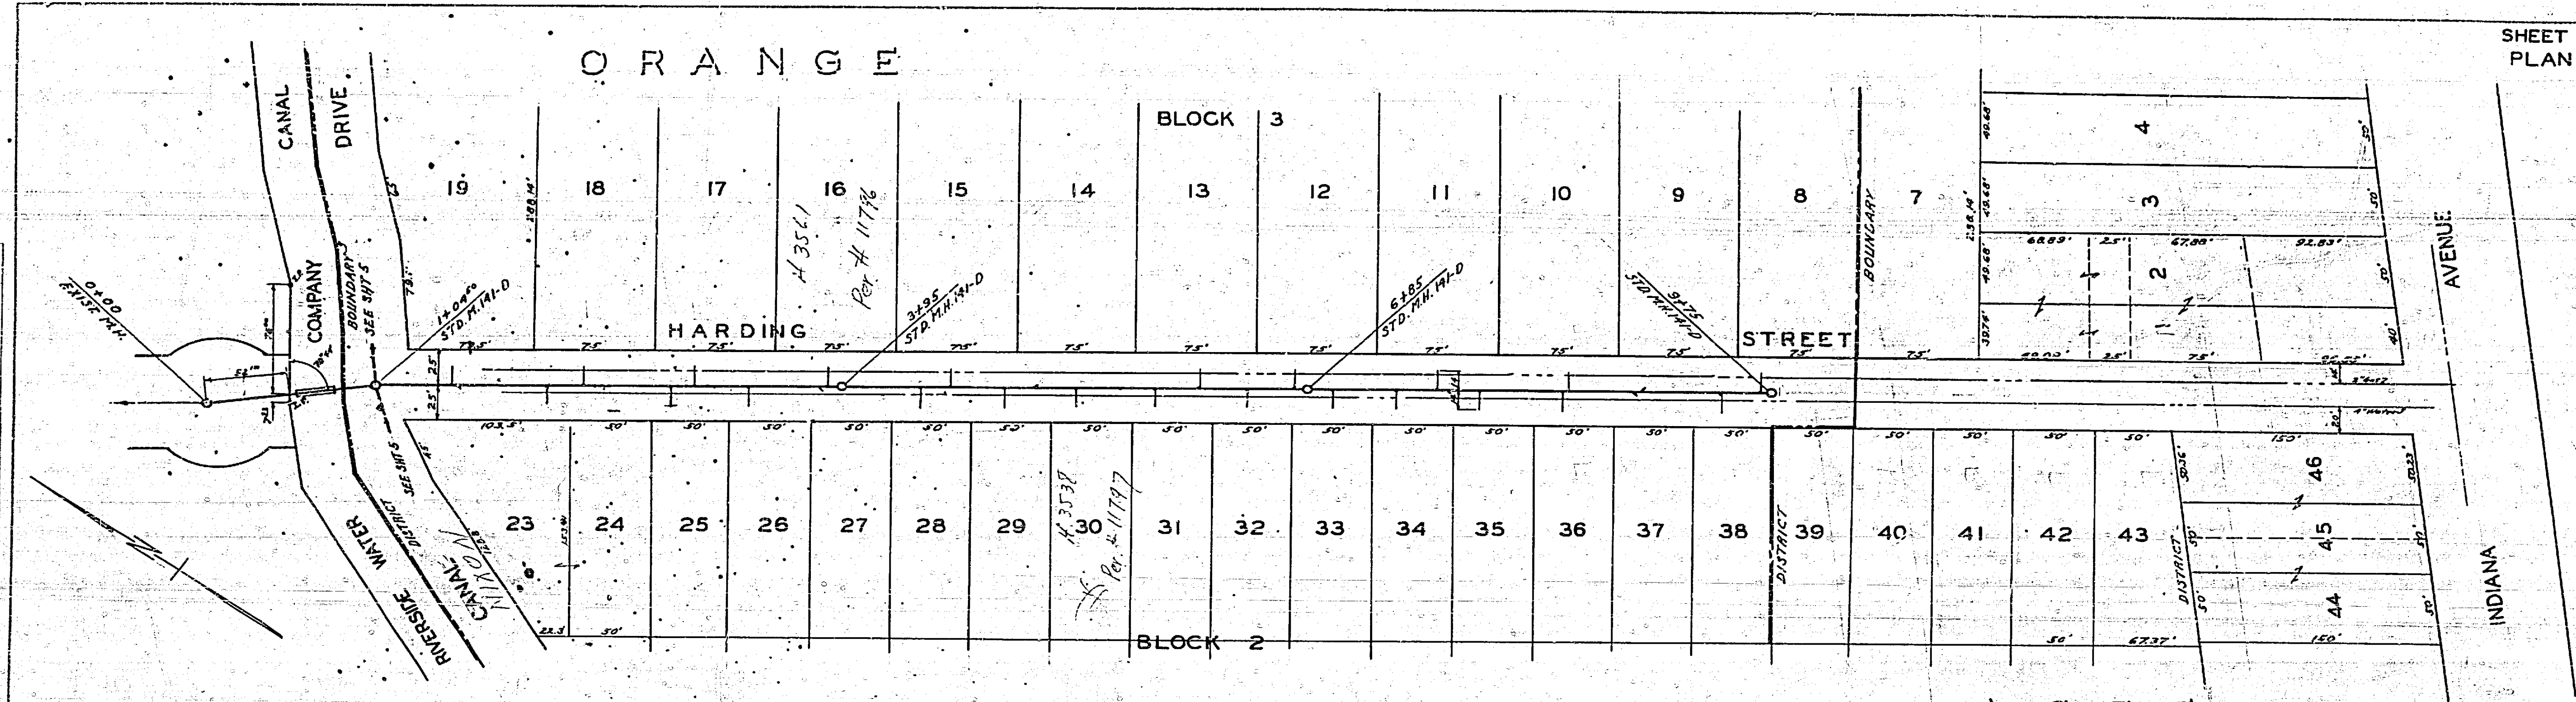


ACRES
M. H. T. & Co.

PROFILE	DATE
REVISED	
NOTED	
NO. OF SHEETS	
NO. OF SHEETS USED	
NO. OF SHEETS LEFT	

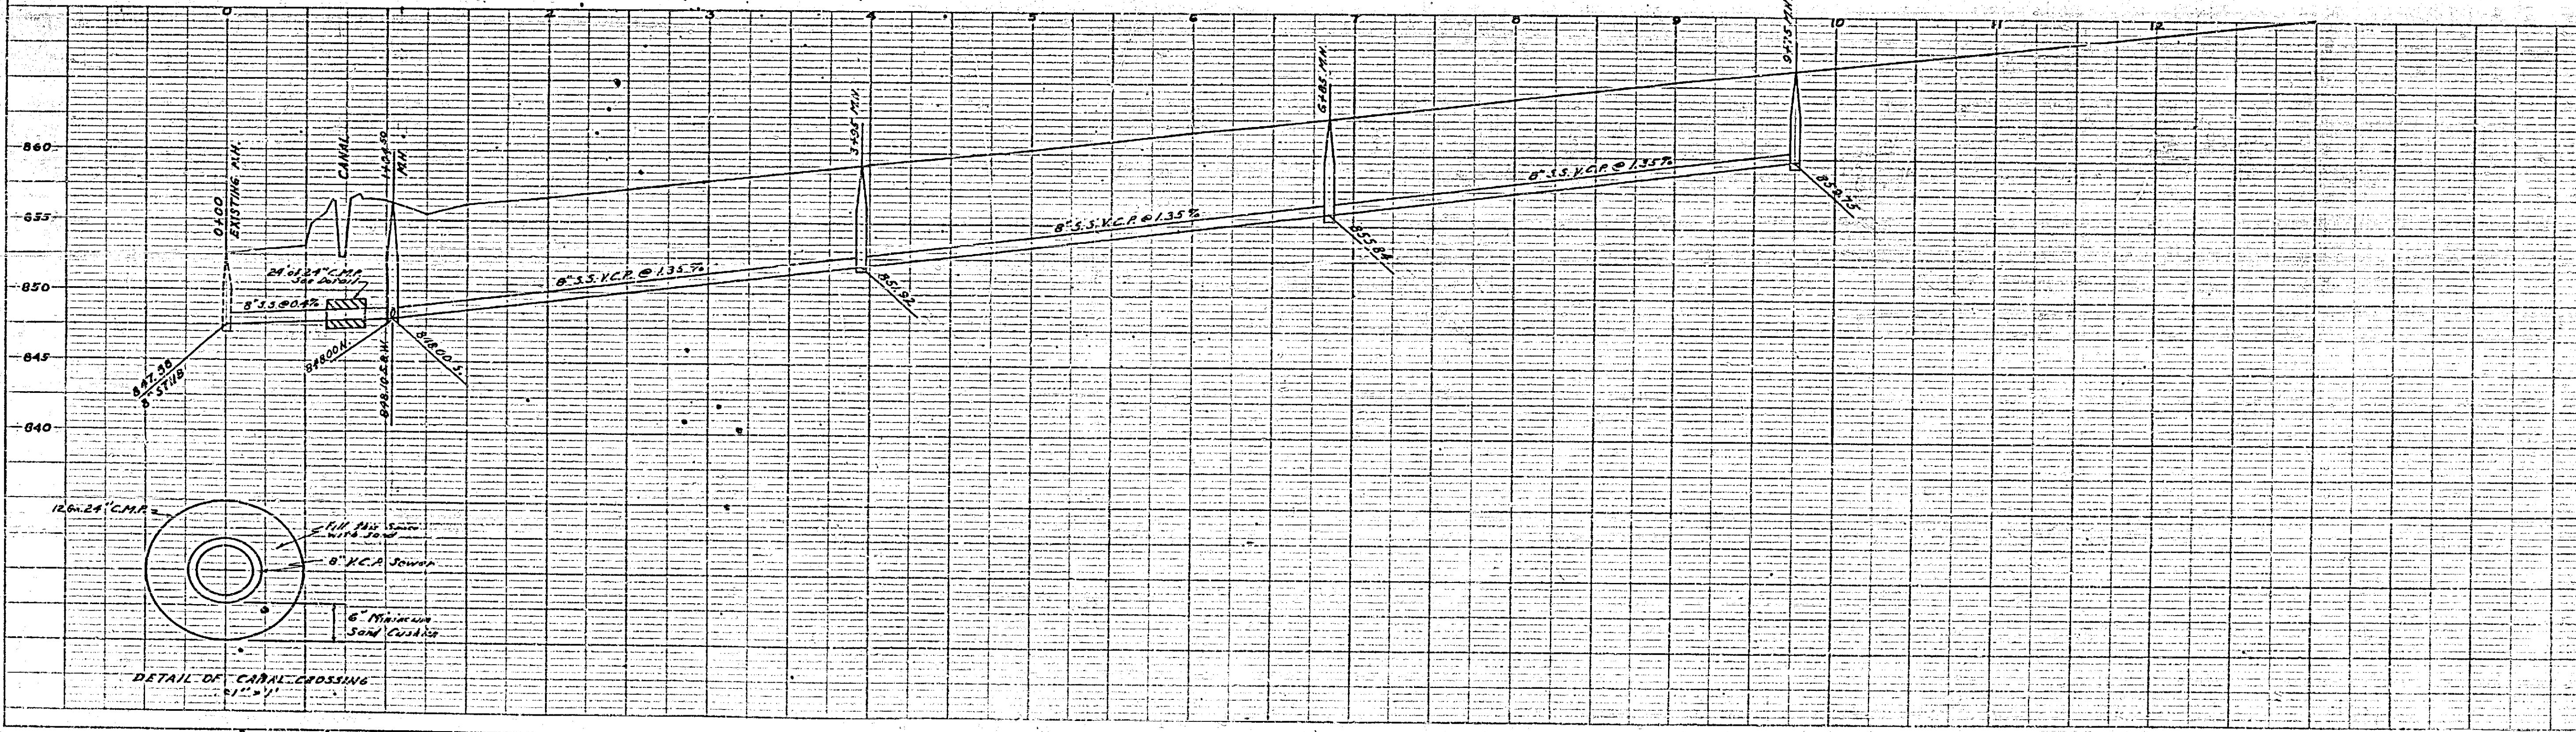

PLAN	DATE
REVISED	
NOTED	
BY	
CHECKED	
DATE	

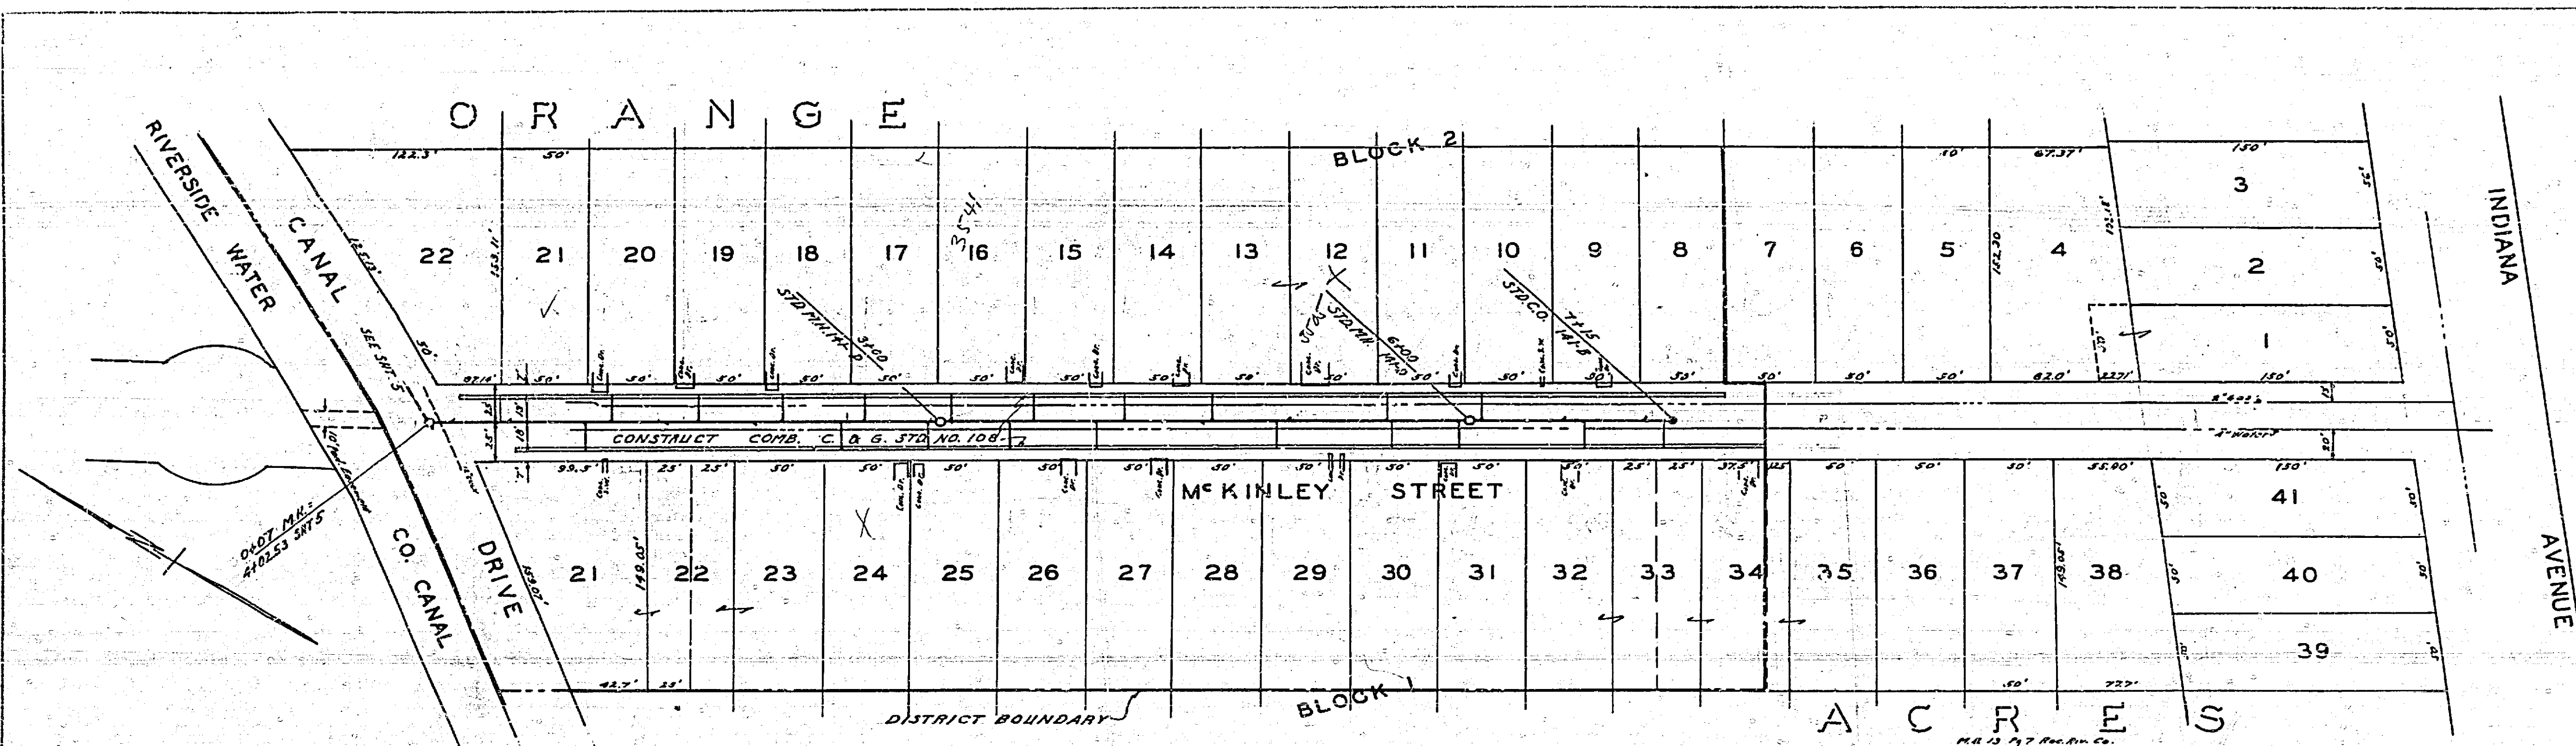

PROFILE	DATE
REVISED	
NOTED	
BY	
CHECKED	
DATE	

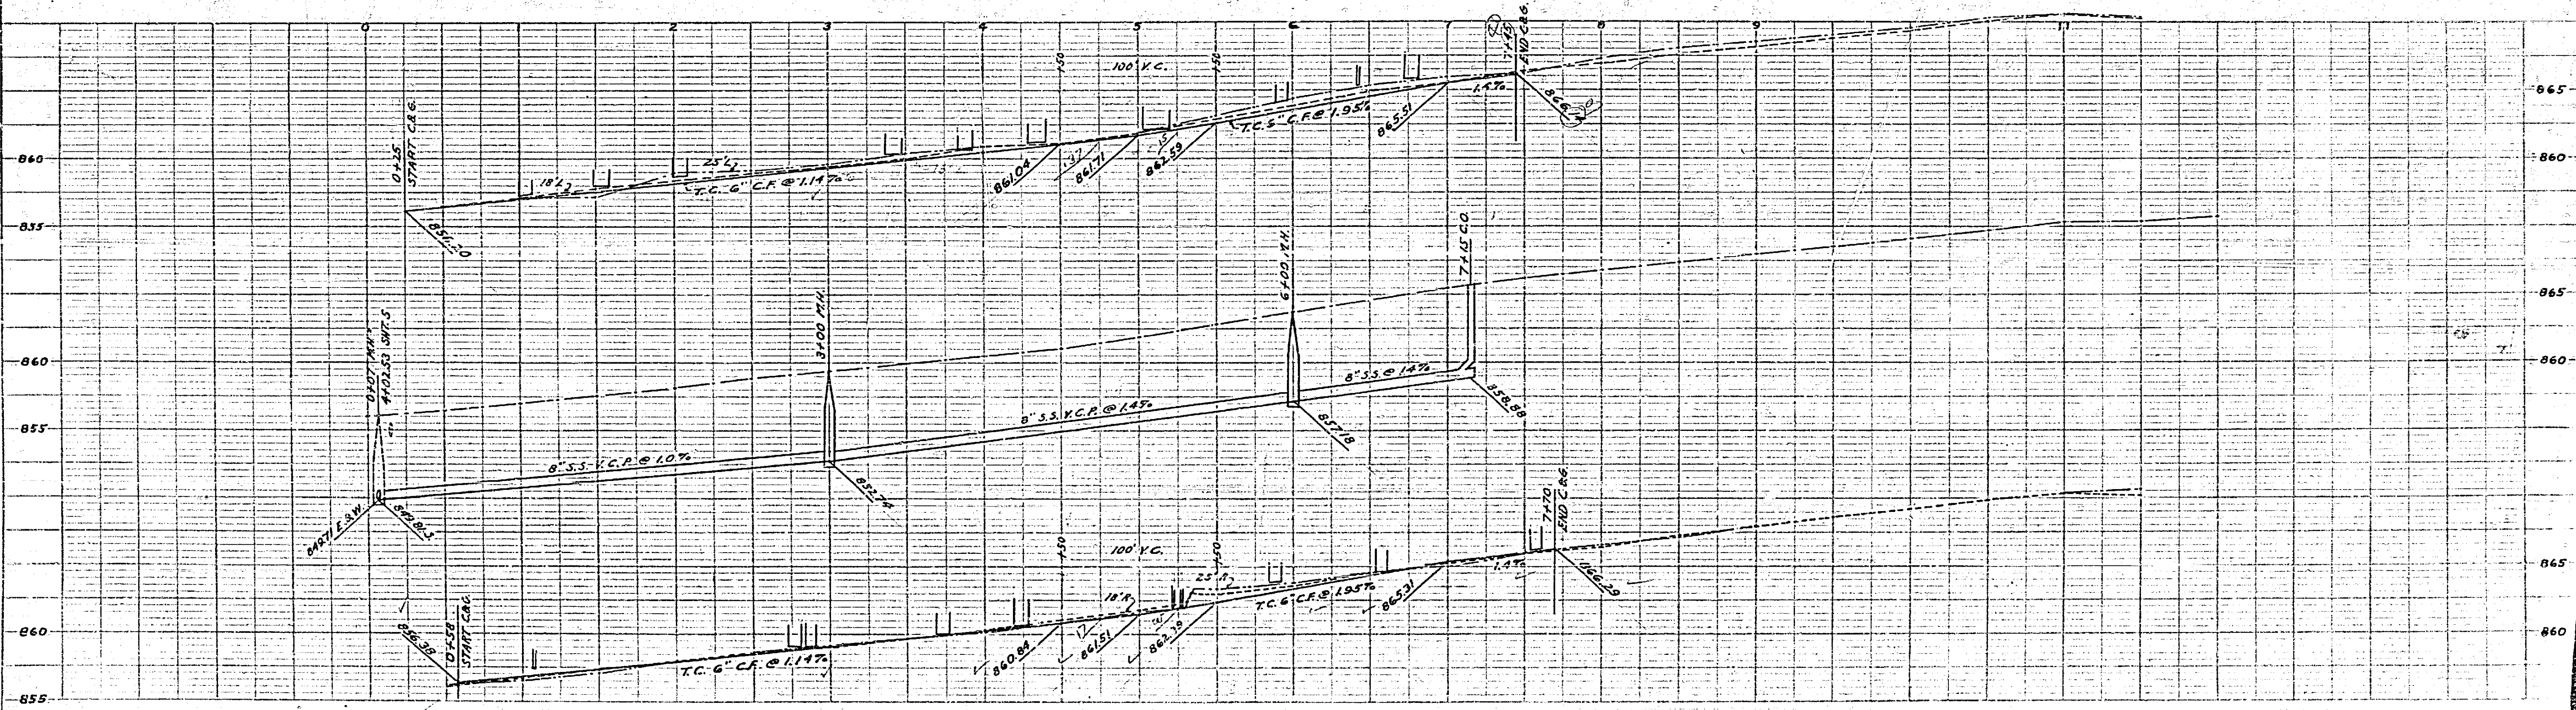


PLATE 1-11-16 PROFILE C. & G. ST. NO. 108
 HUNTER & HUNTER CO. ENGINEERS
 11 & E. CO. ST. 100-10

PLAN	DATE
BY	
CHECKED	
APPROVED	
NOTE: SEE SHEET 4 FOR LOCATION OF SEWER STATION 111-D.	

PROFILE	DATE
BY	
CHECKED	
APPROVED	
NOTE: SEE SHEET 4 FOR LOCATION OF SEWER STATION 111-D.	

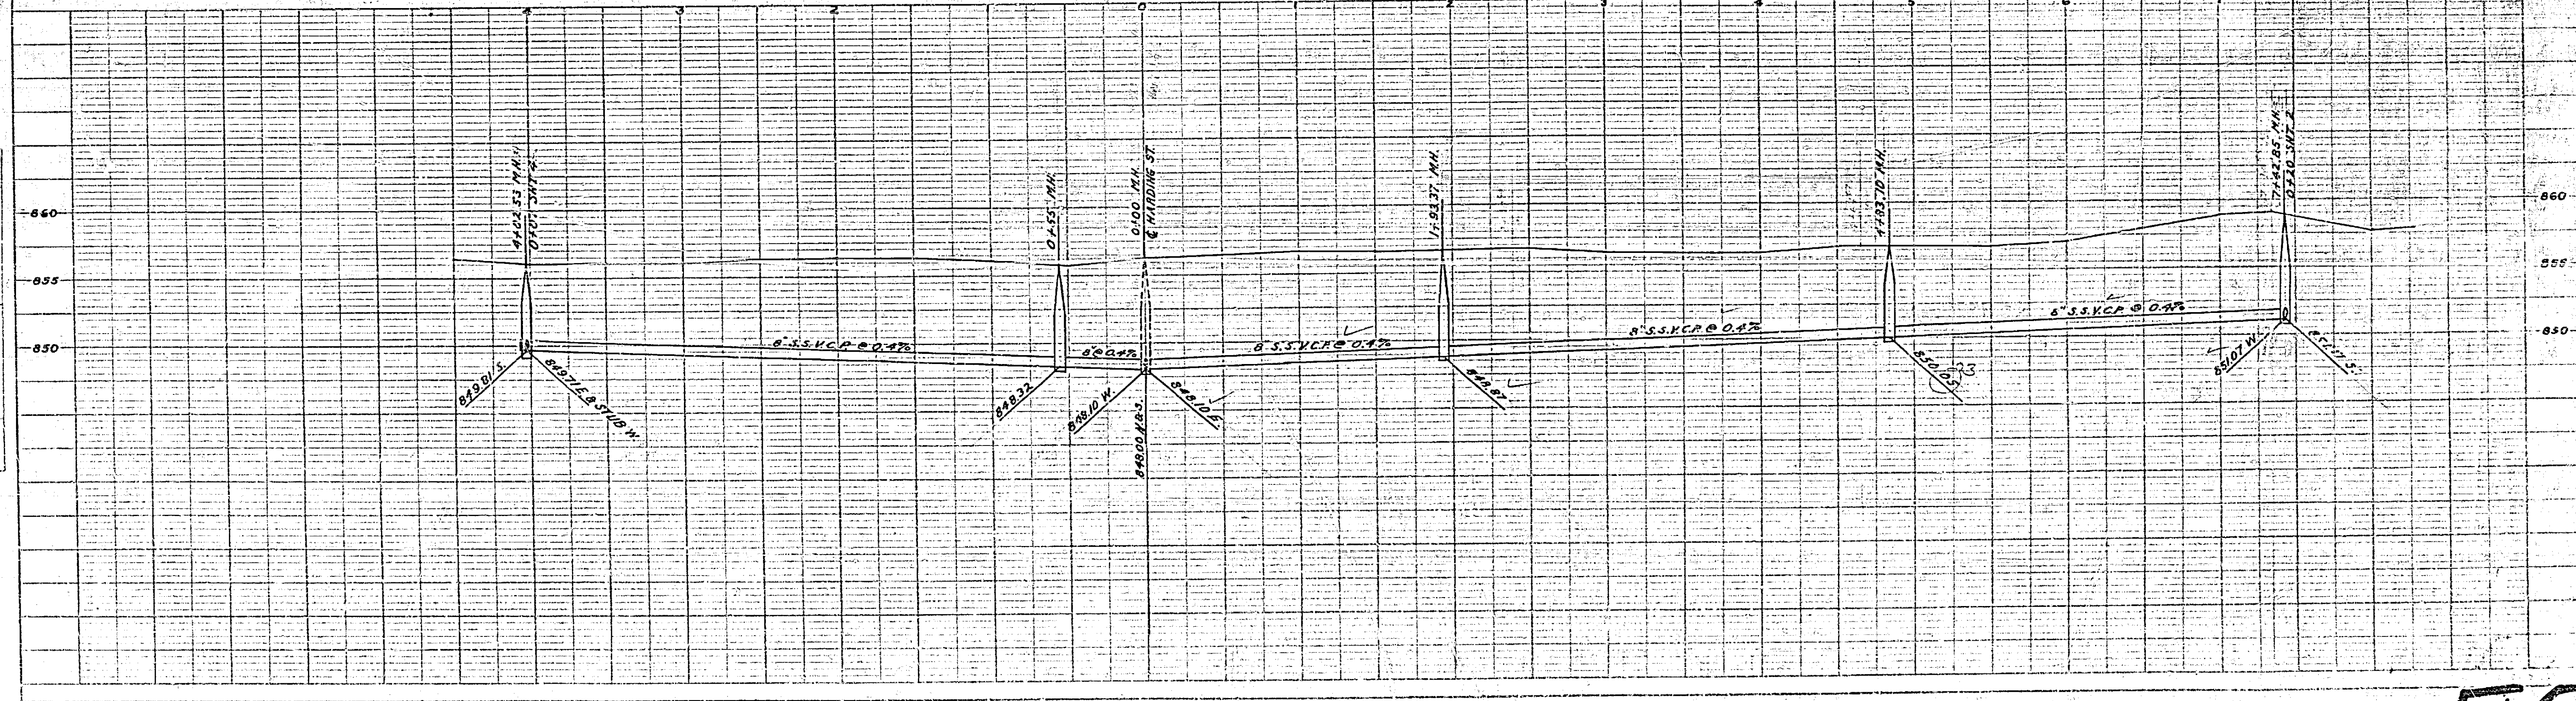
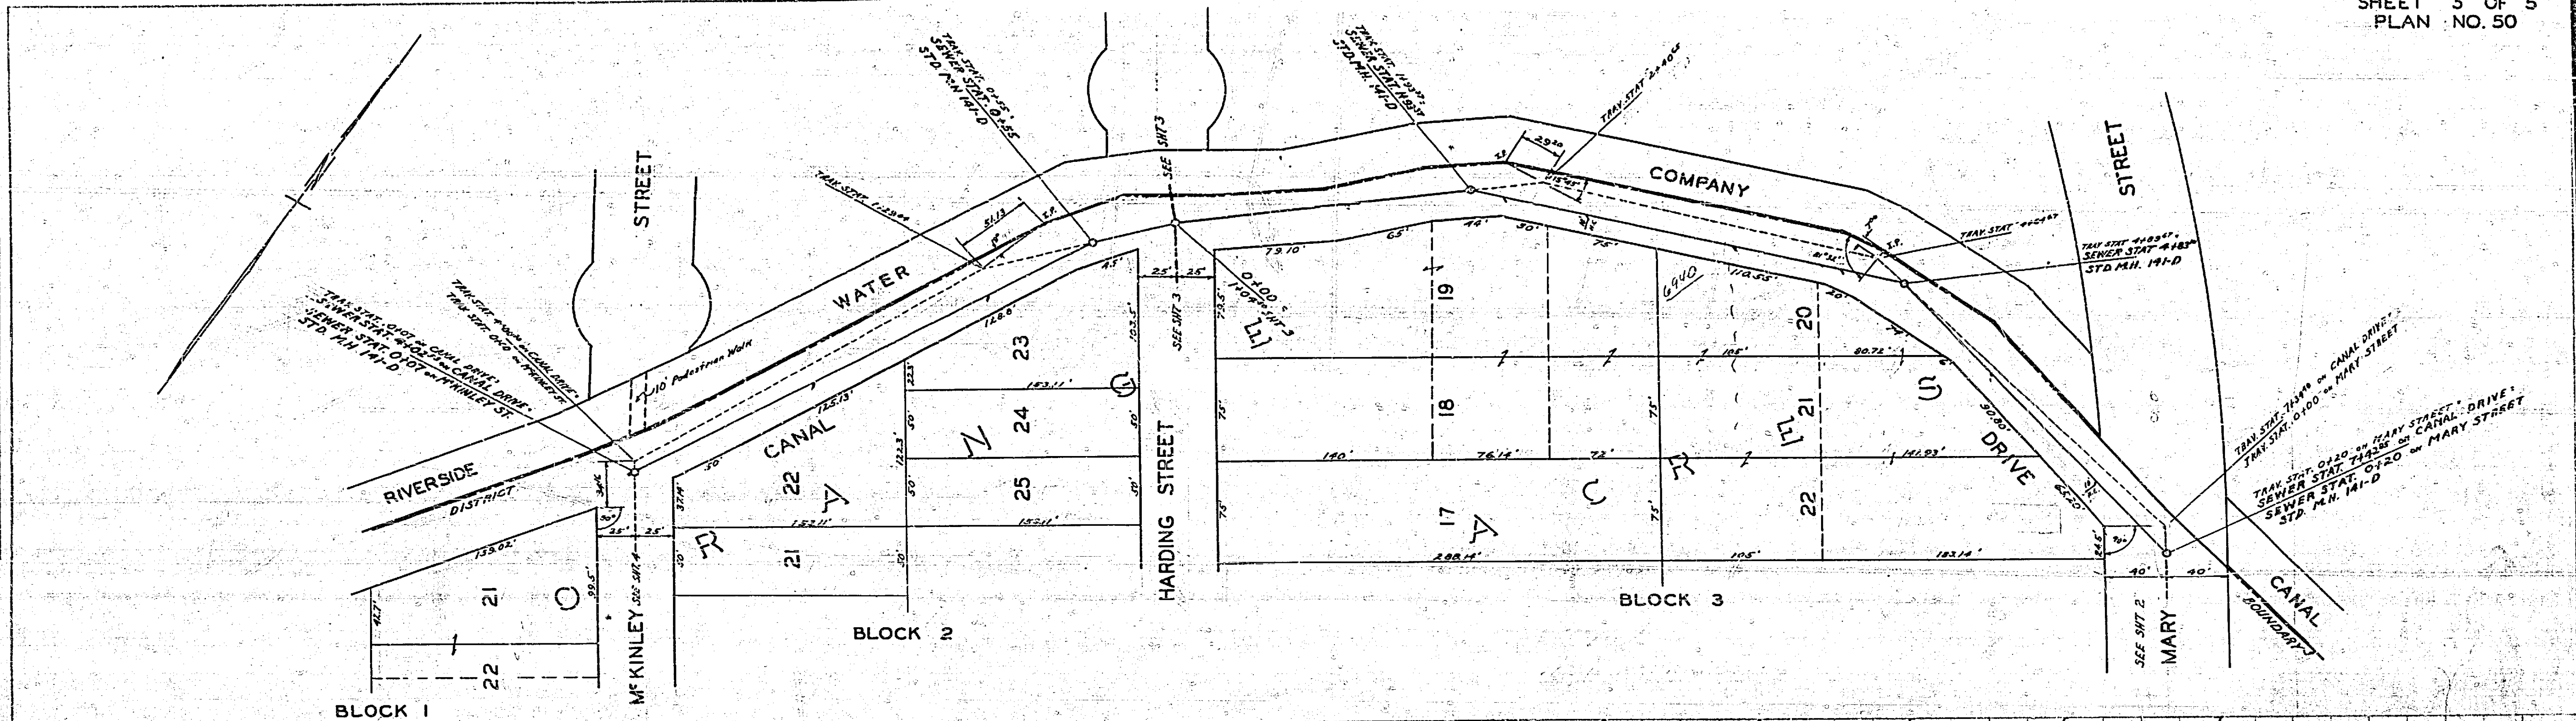


PLATE 11 - SANITARY PROFILE & PLAN & C. STANDARDS
CONTROL & DESIGN AND CONSTRUCTION
H. & C. CO. INC. BOSTON