



DIAGRAM showing property to be acquired for the portion of the Magnolia Avenue Extension between Brockton Avenue and Jurupa Avenue. Compiled for the commissioners by G.P. Campbell, City Engineer. May 17, 1910.

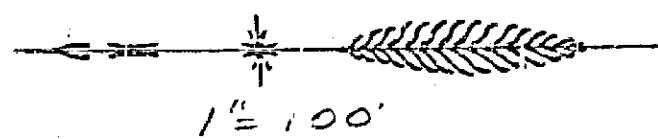

Hattie E. Smith.

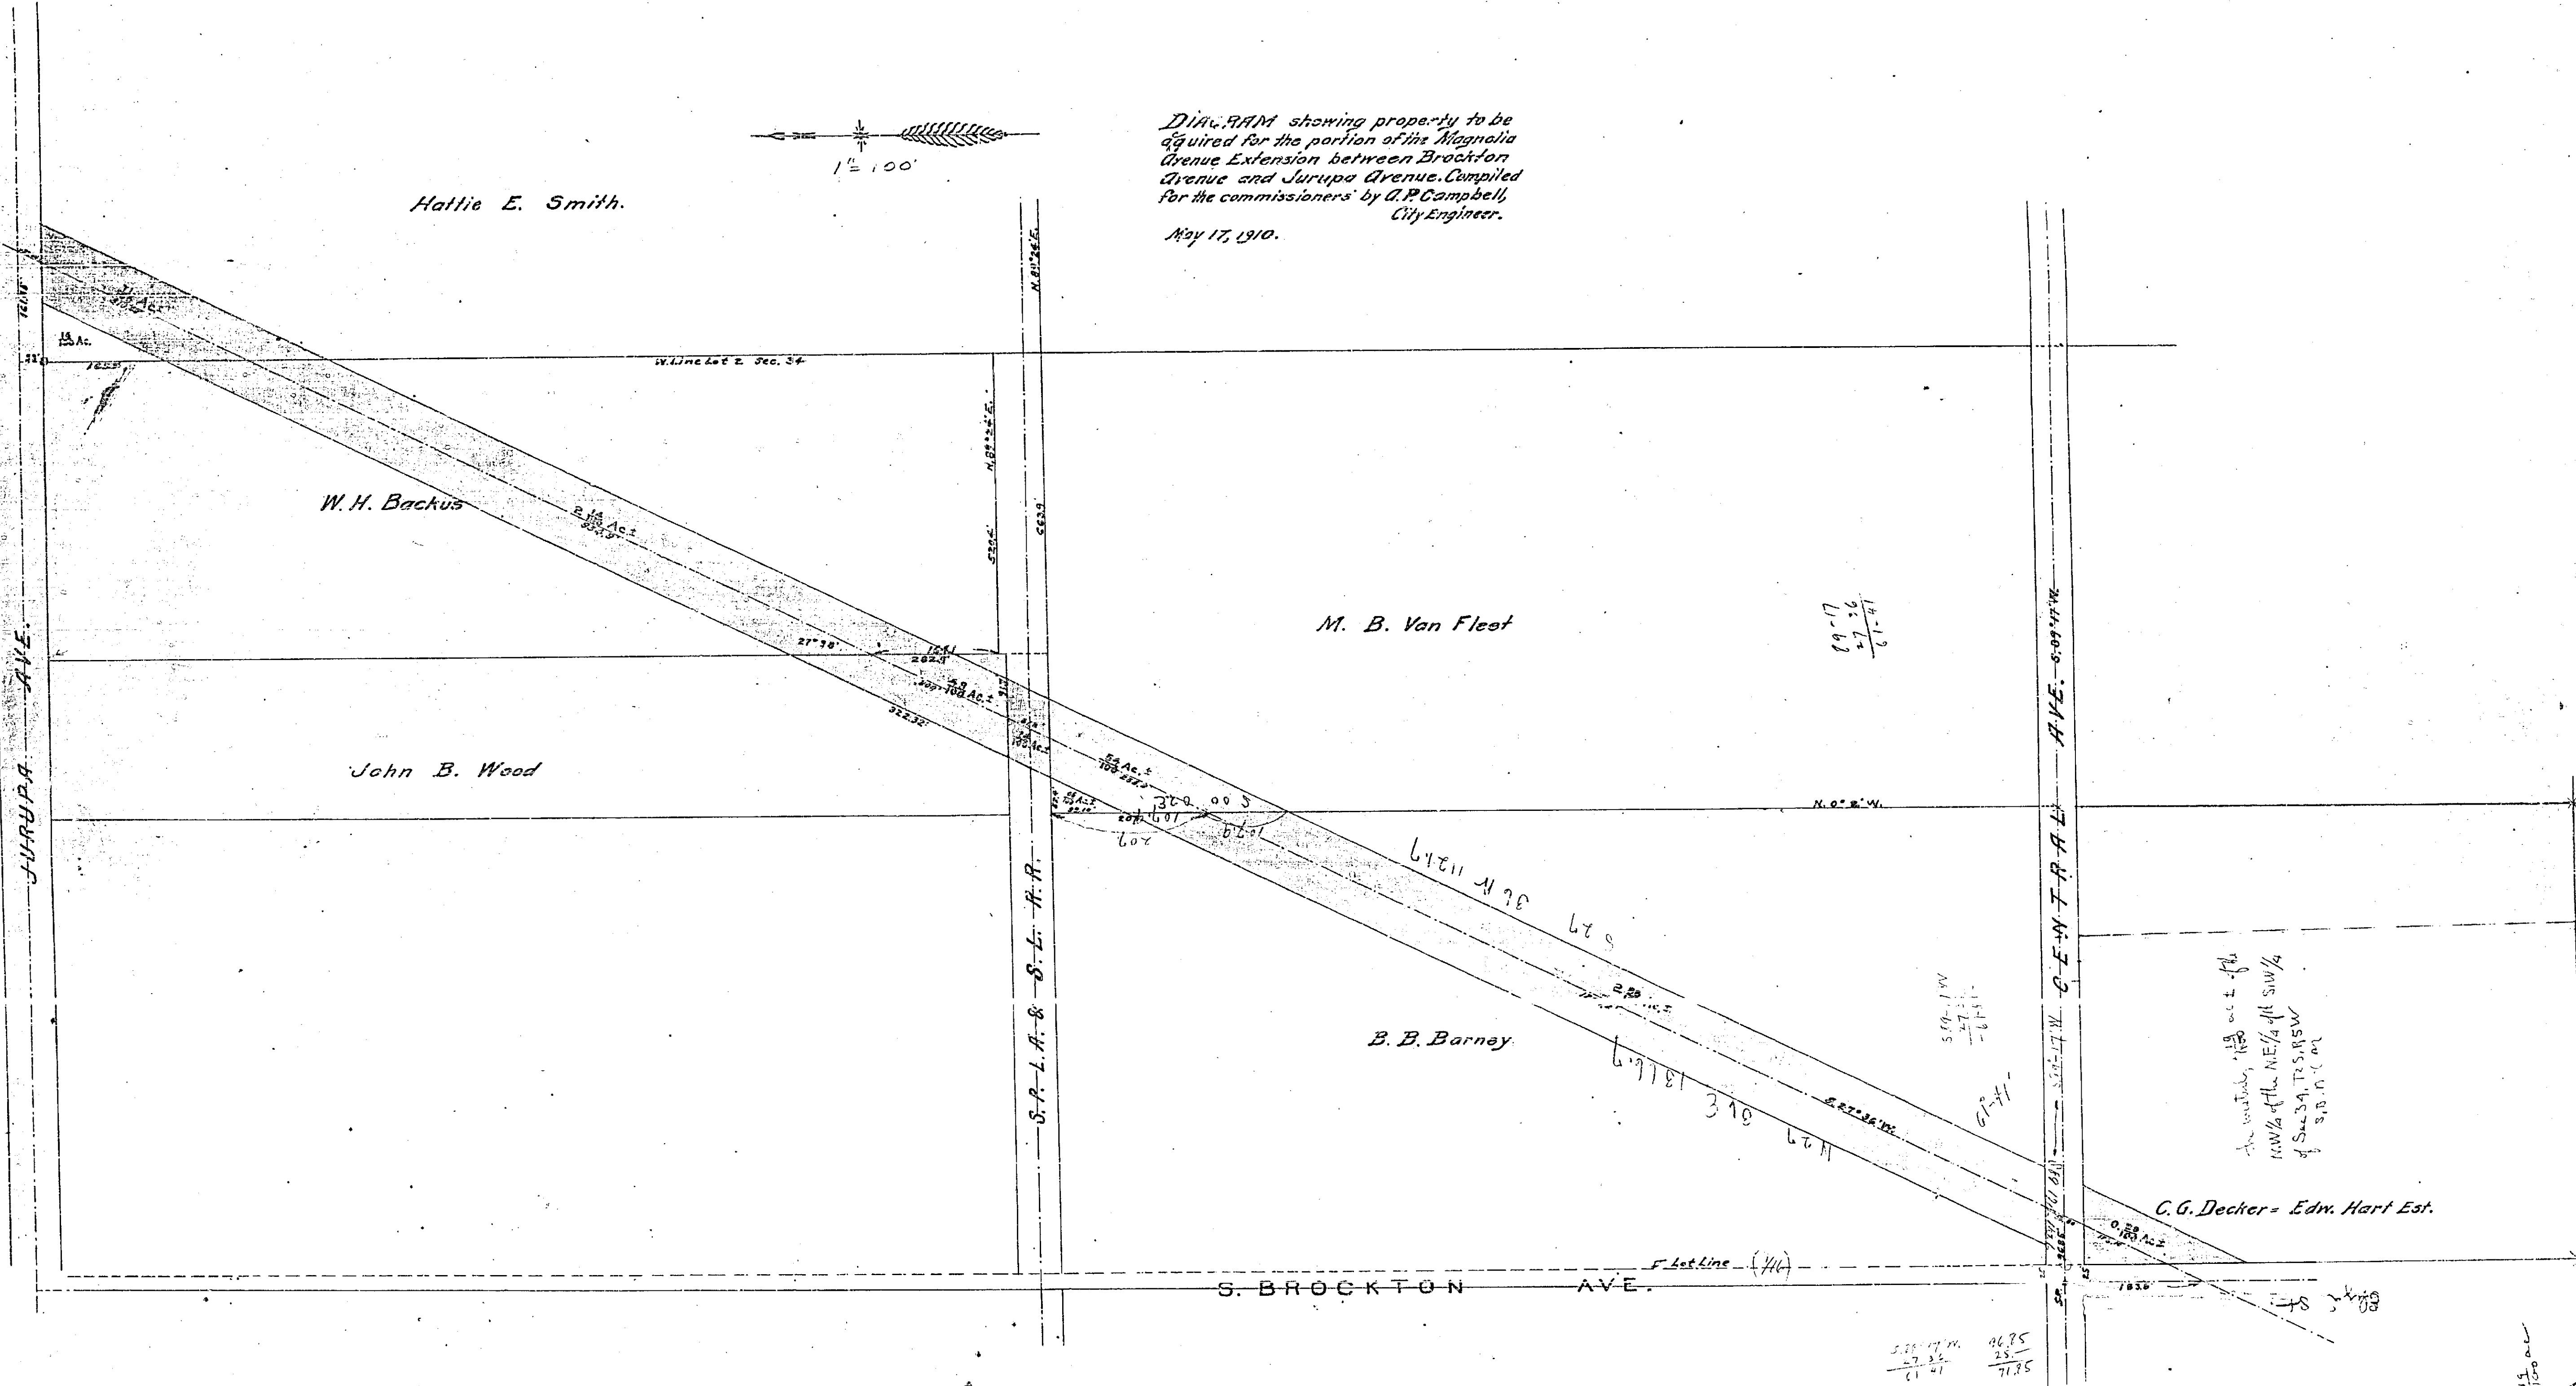

BOYAM

501