


MAP OF PROPOSED IMPROVEMENTS ON SECOND ST.
WALNUT TO MULBERRY STREETS.

Scales:
1 Inch Horizontal = 60 feet.
1 Inch Vertical = 6 feet.

A.E.C. Campbell
City Engineer

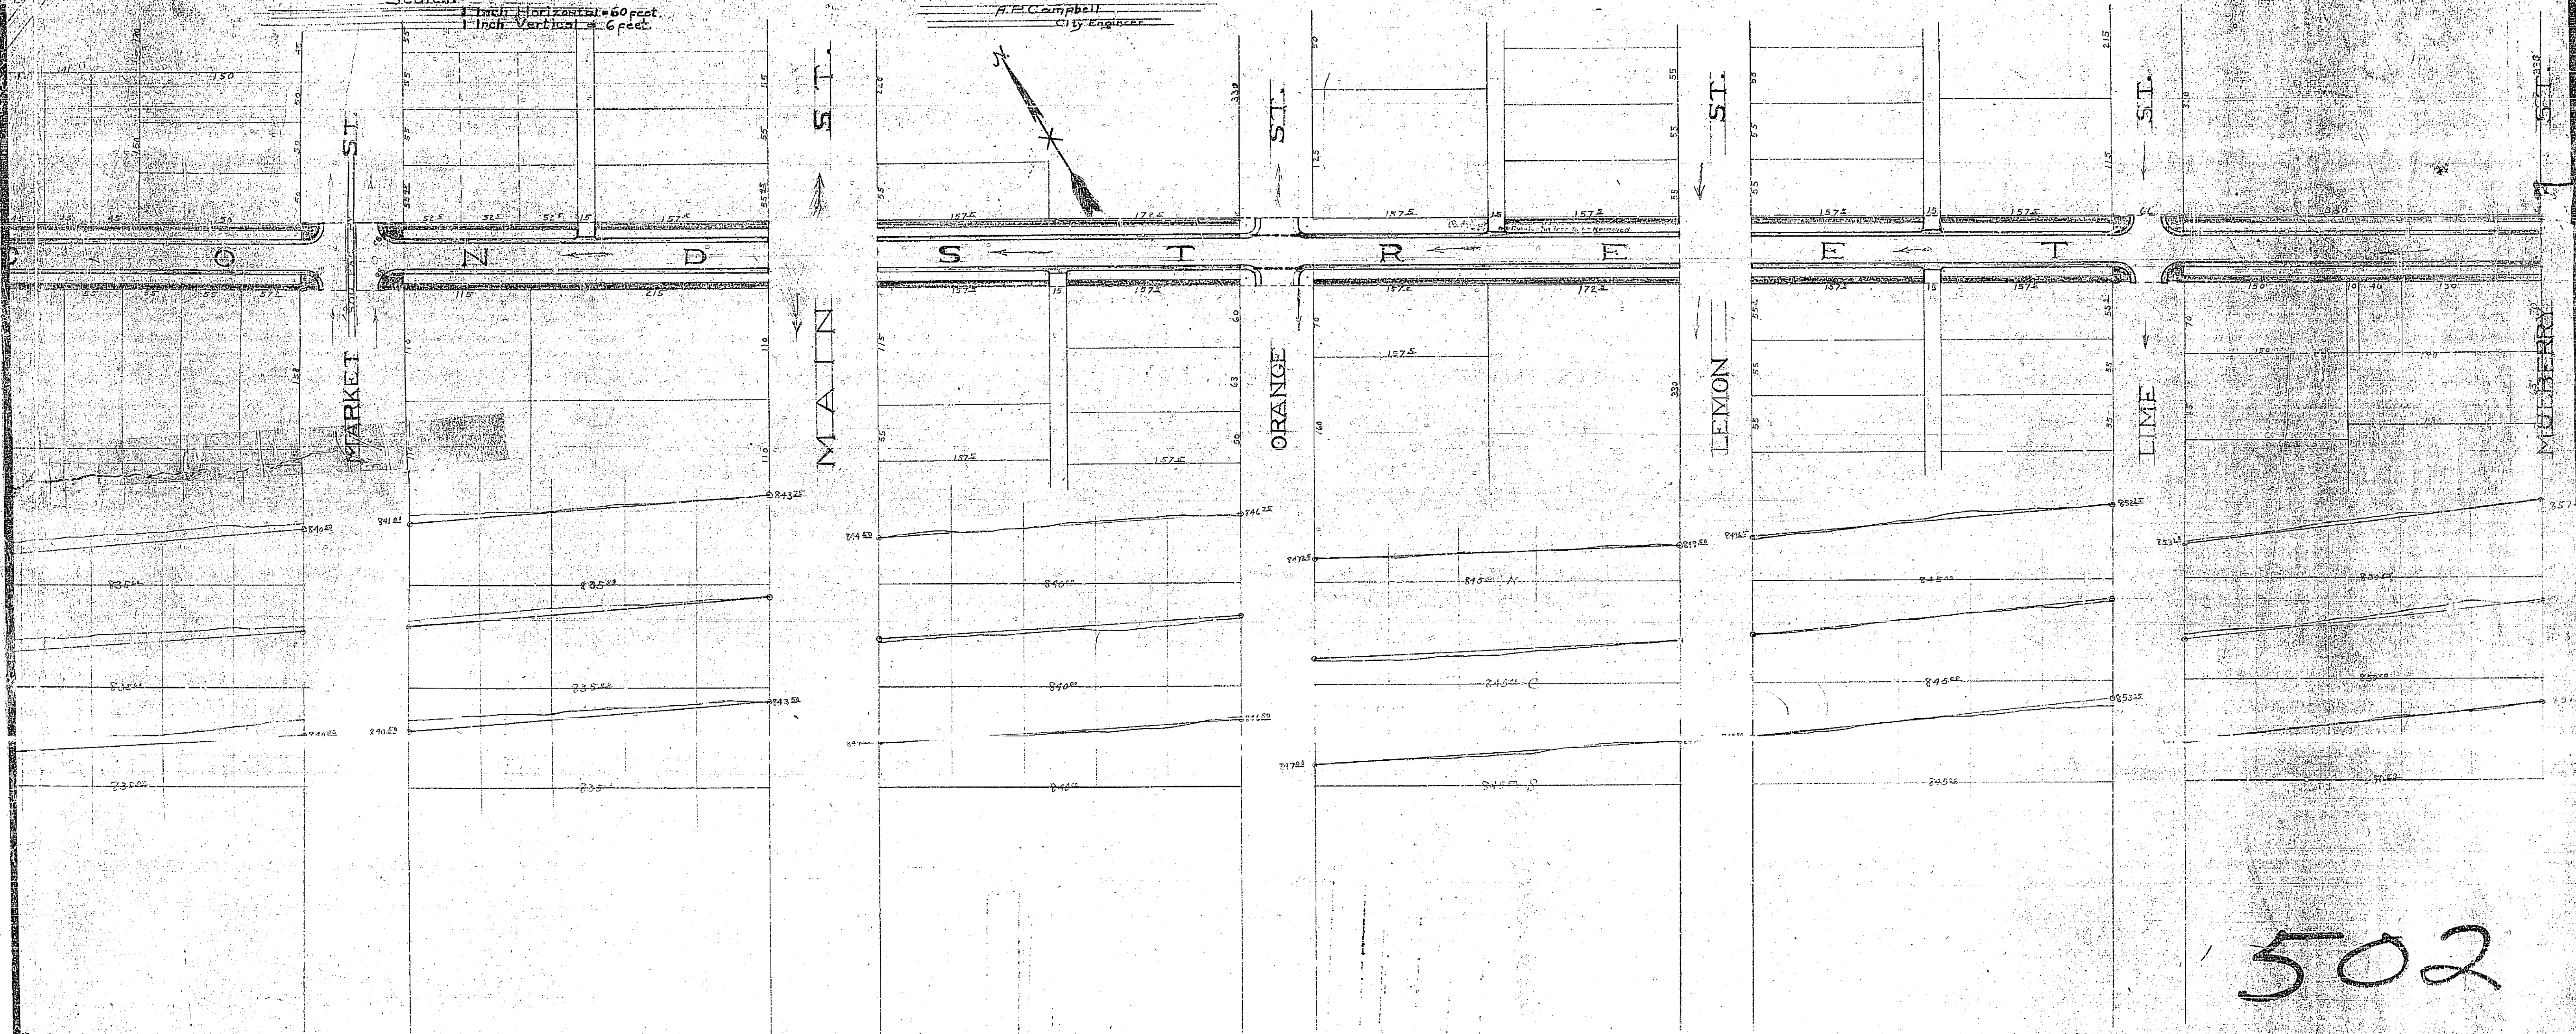

502