


N<sup>o</sup> 507-B  
 PLAN & PROFILE  
 TO ESTABLISH CURB GRADES ON  
 OTTAWA STREET  
 FROM LINDEN ST. TO LOMA VISTA ST.  
 R.B. 117522 1141.2 40 FT. 1141.2 40 FT.

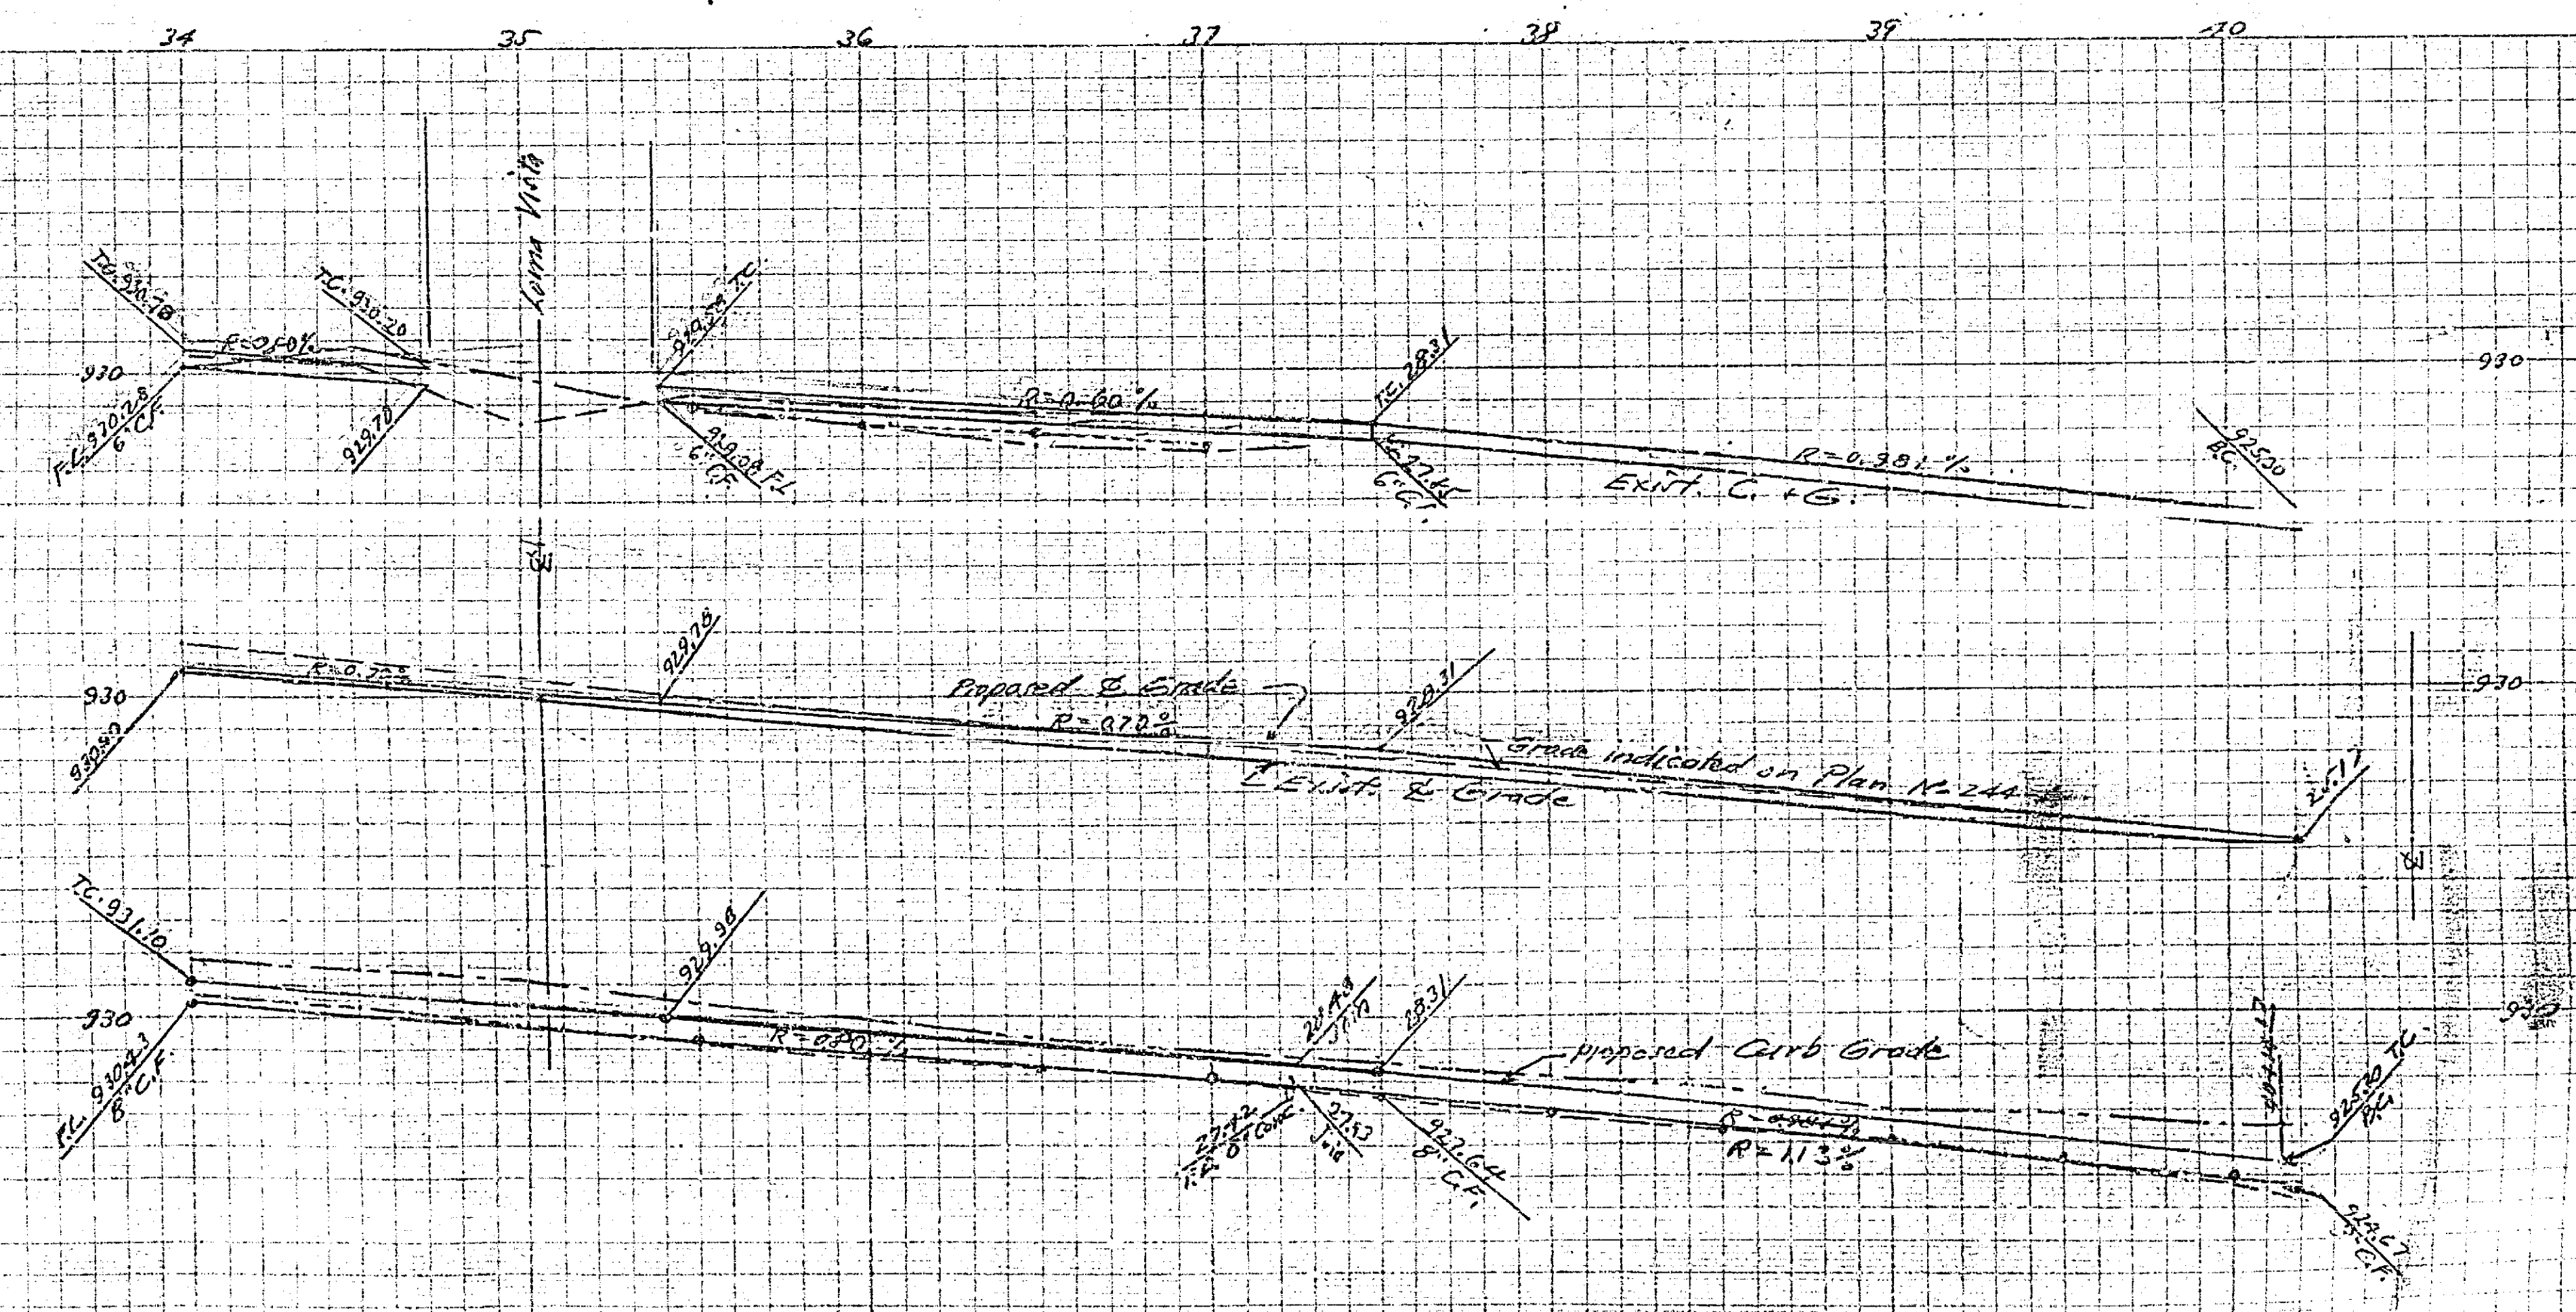

MADE IN U.S.A.  
 JOHNSON ENGINEERING CO.  
 ENGINEERING, PLANNING, SURVEYING, ESTIMATING, RECORD DRAWING

MADE IN U.S.A.  
 JOHNSON ENGINEERING CO.  
 ENGINEERING, PLANNING, SURVEYING, ESTIMATING, RECORD DRAWING

507B