


478

477

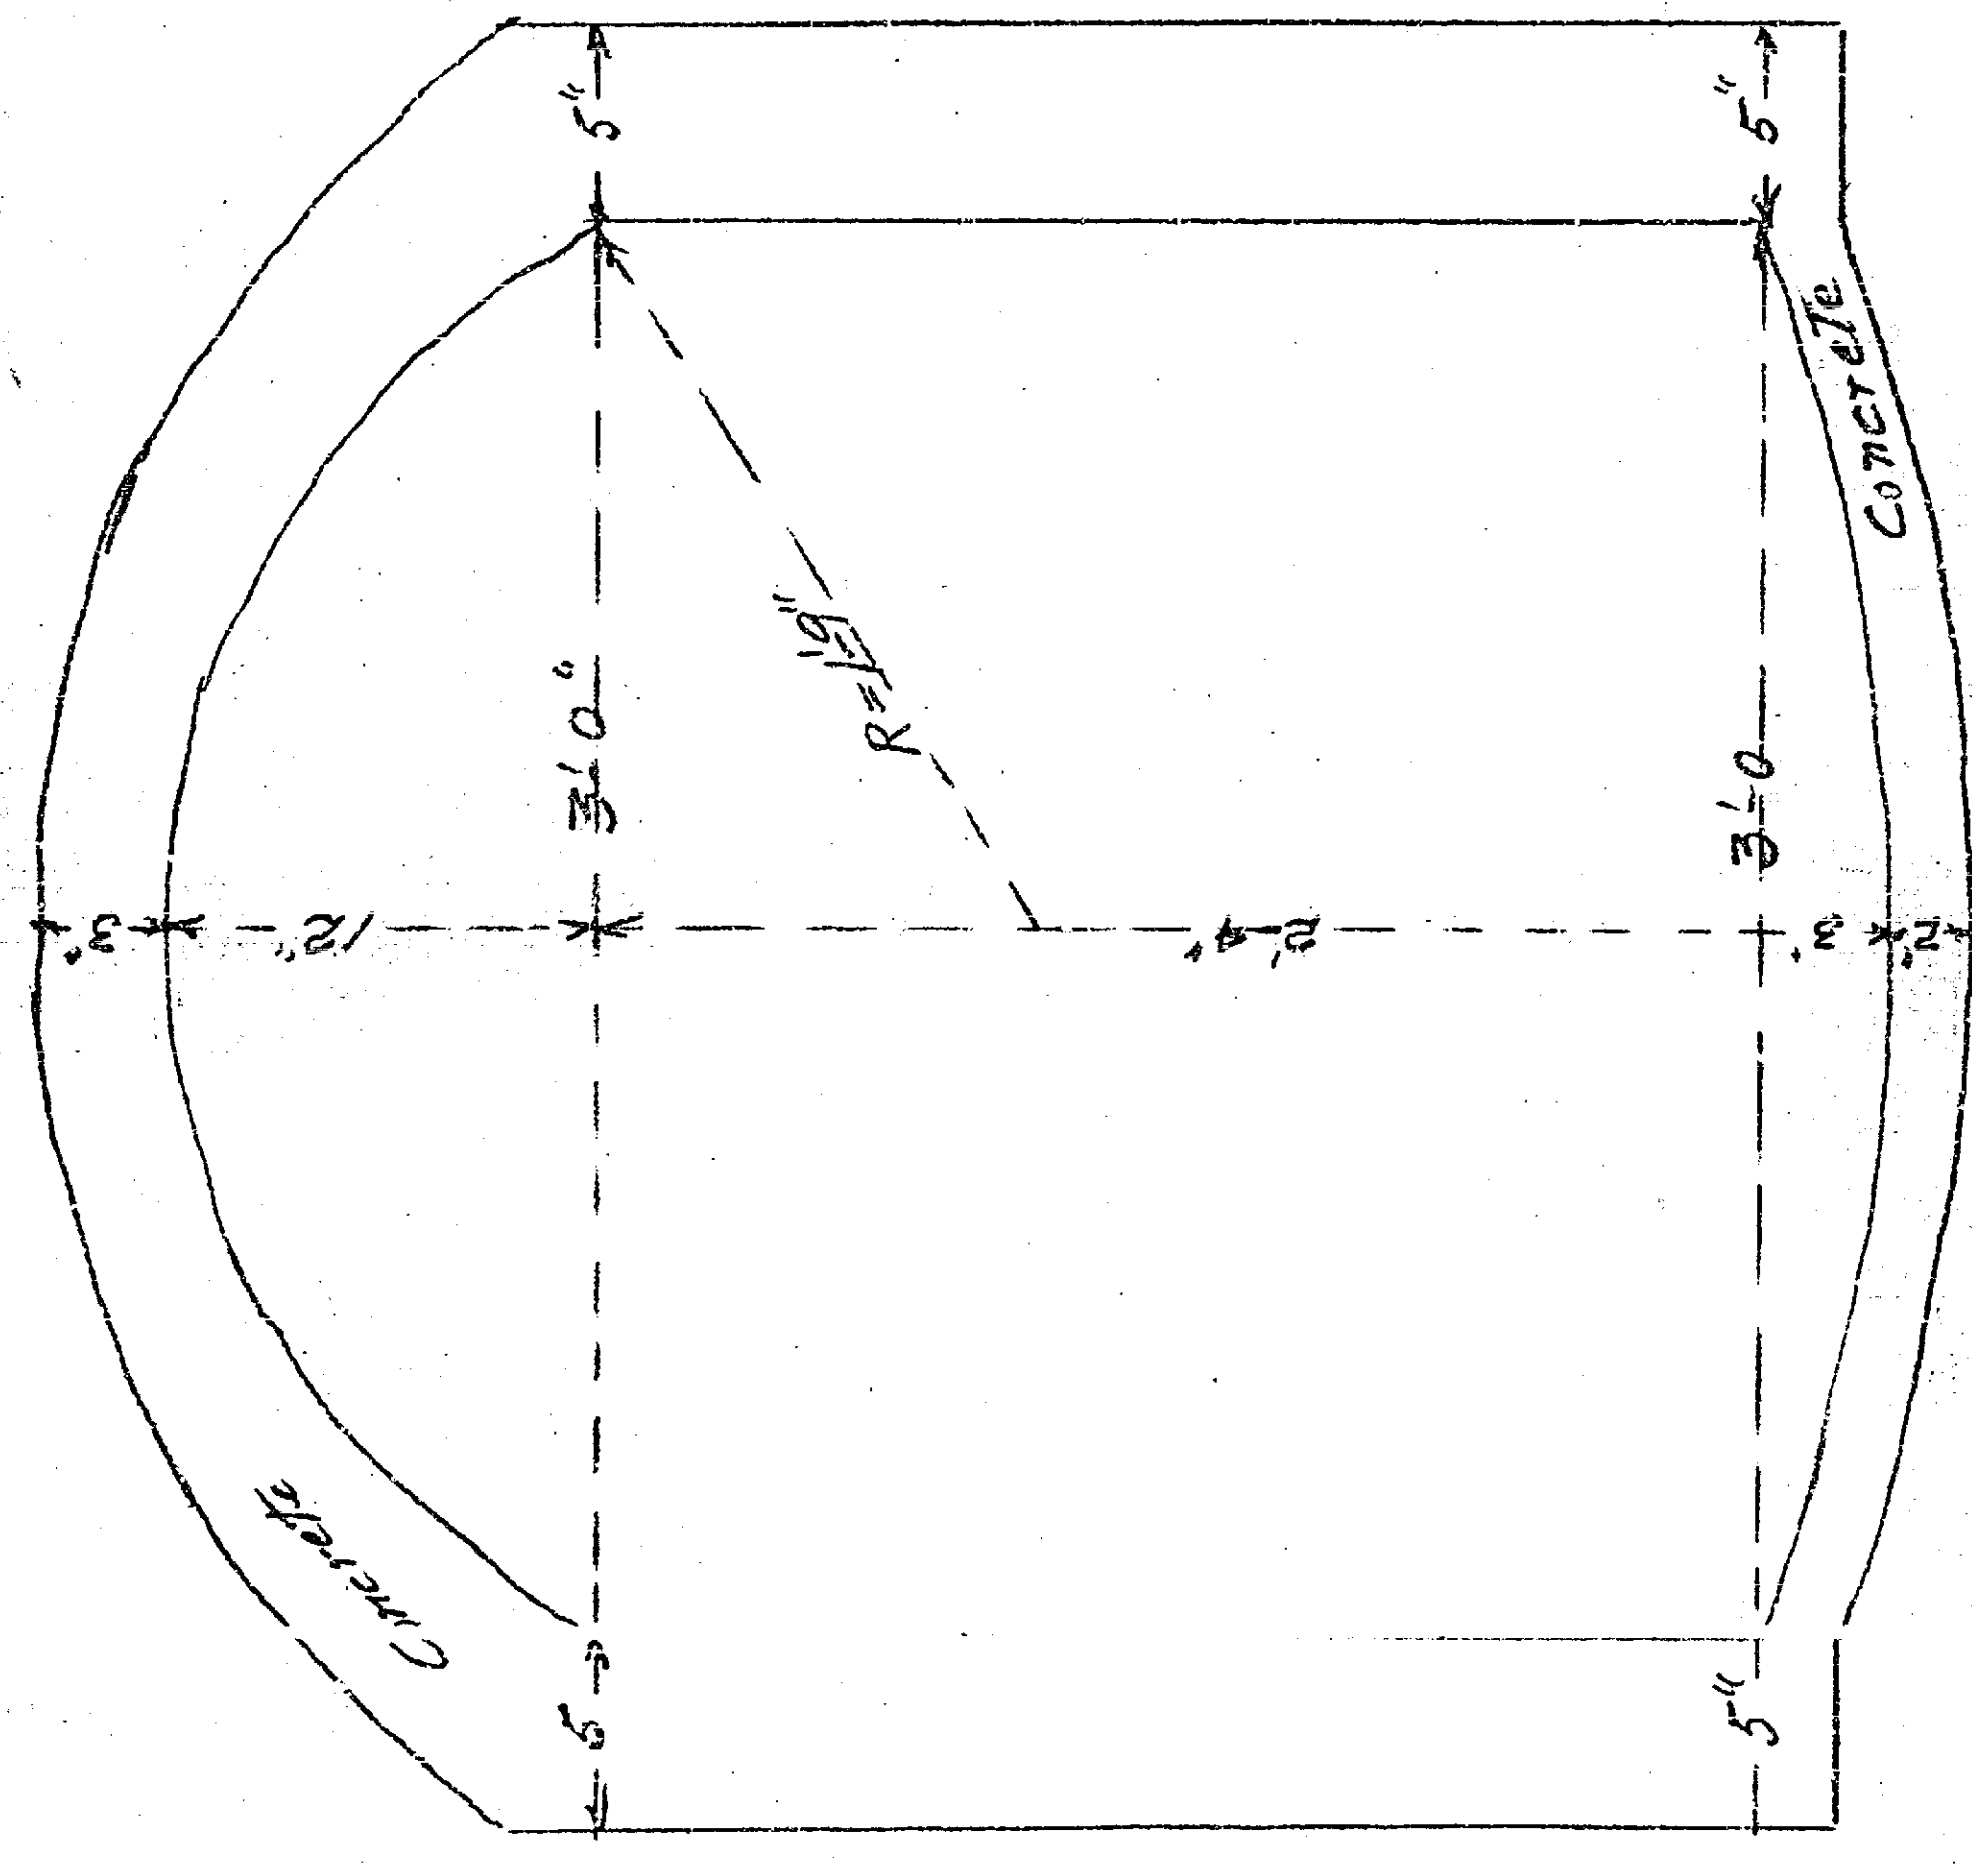

PLAN OF NORTH ORANGE ST CULVERT
 Scale 1/2" = 1'

B.K.T. pg. 11
 R.W. Co.

479

4805A