


Map of Lemor St.
 between the southerly line of 14th St.
 and the southerly curbline of Prospect Ave.
 showing (1) Location of Proposed Improvements
 (2) Profiles along both sides of centre of street.
 (3) Cross Sections of Street, Curb, Gutter etc.

Riverside, Cal., Dec. 24, 1901.

James Johnson
 City Engineer.

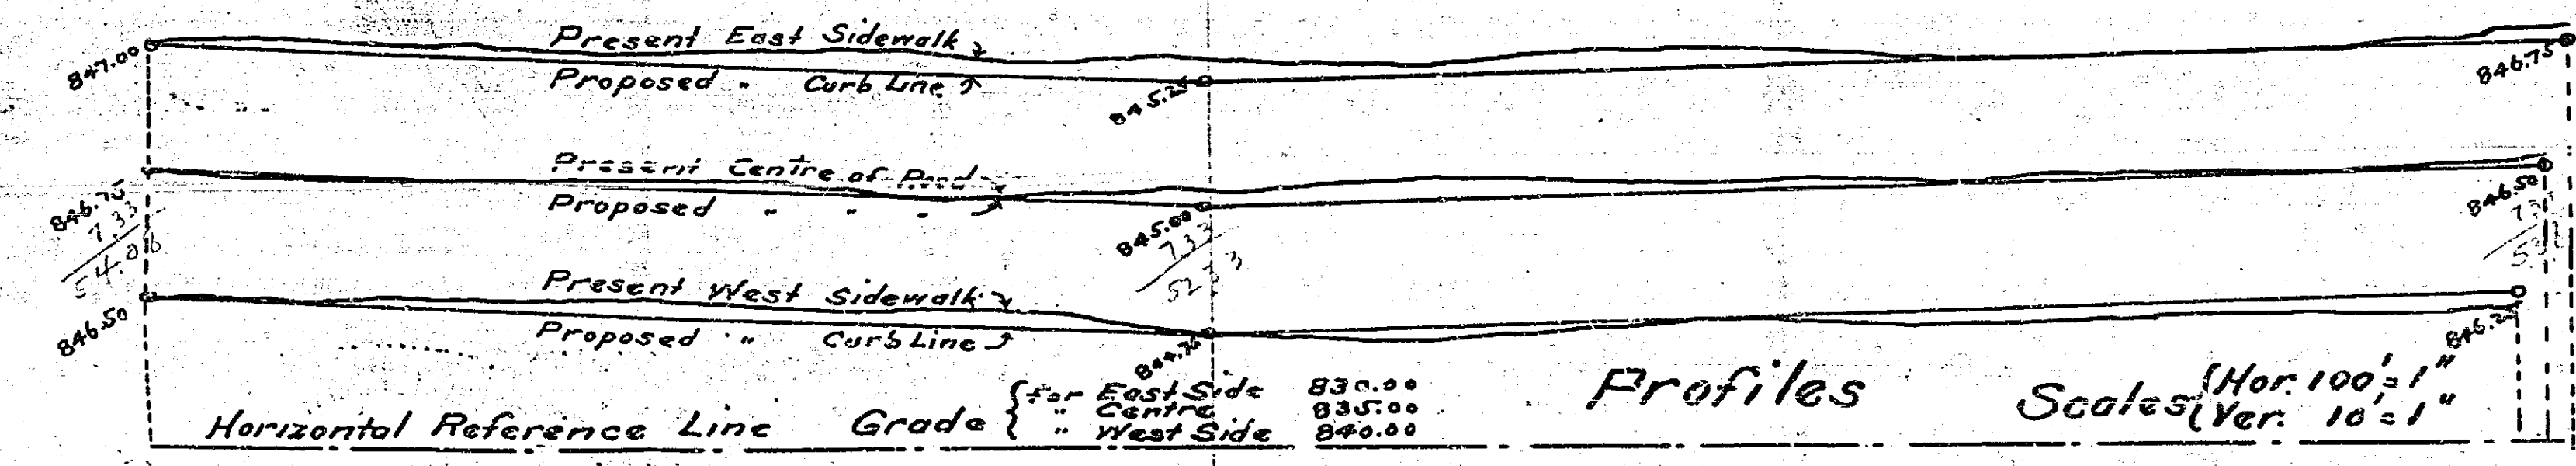

Road to be graded and gravelled shown by brown band, thus:
 Sidewalk " " " " yellow " "
 Cement Curb to be constructed " " red line " "
 Concrete Gutter to be " " blue " "

Adopted by the Board of Trustees of the
 City of Riverside, December 24th 1901.

Attest *C. R. Stibbens* City Clerk

Filed Dec. 24 1901
James Johnson
 City Eng.

51 A