
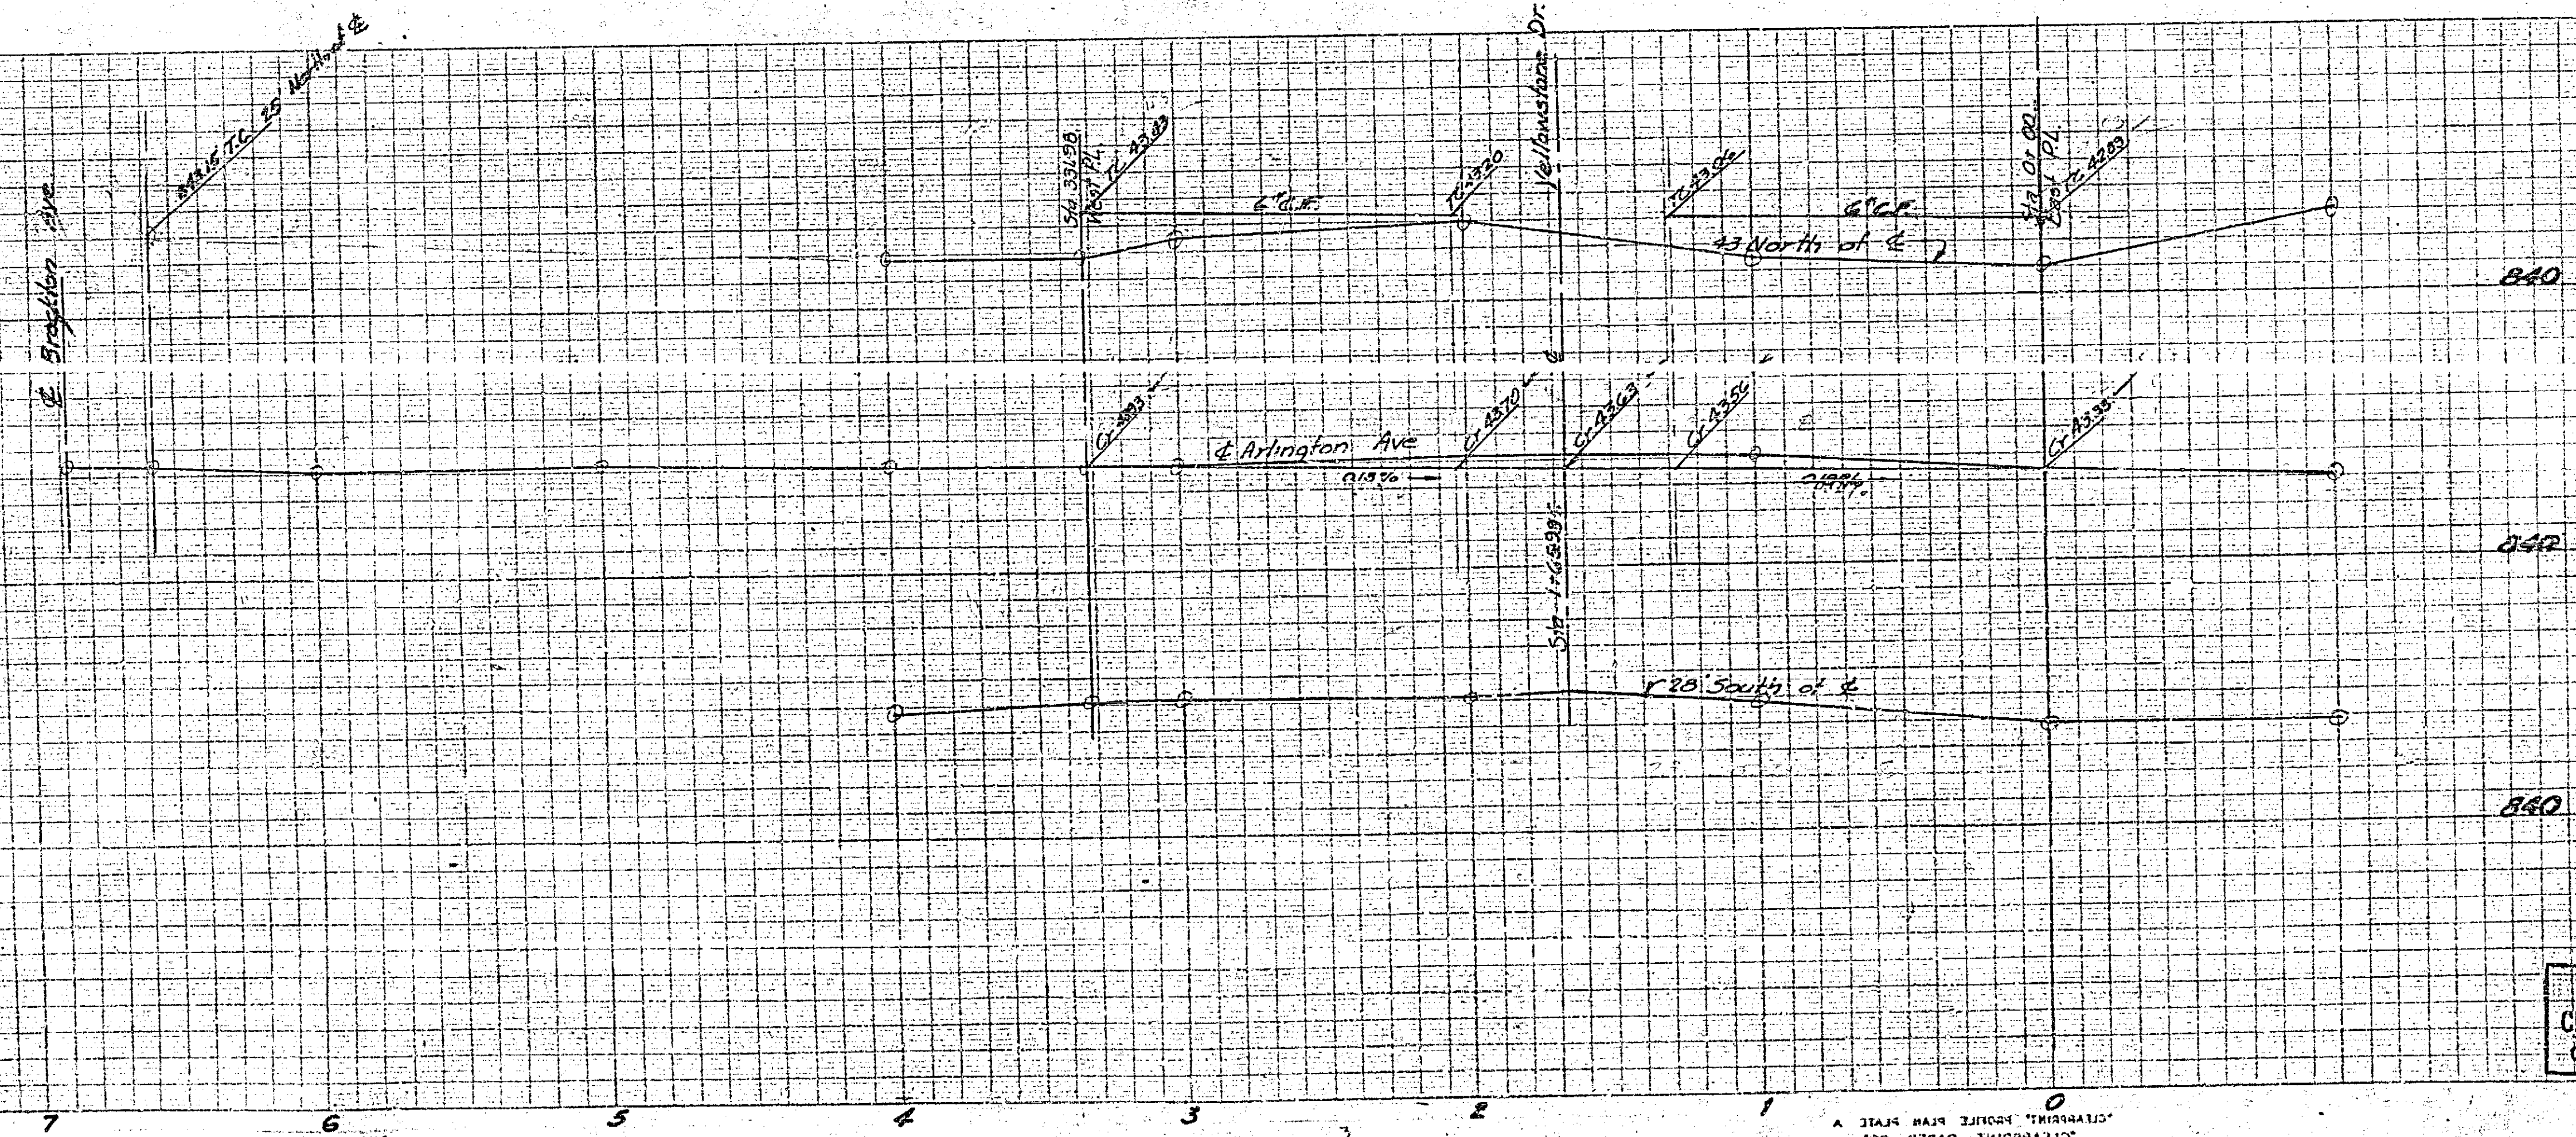


PROPERTY OF
CITY OF RIVERSIDE
CITY ENGINEERING DEPT.

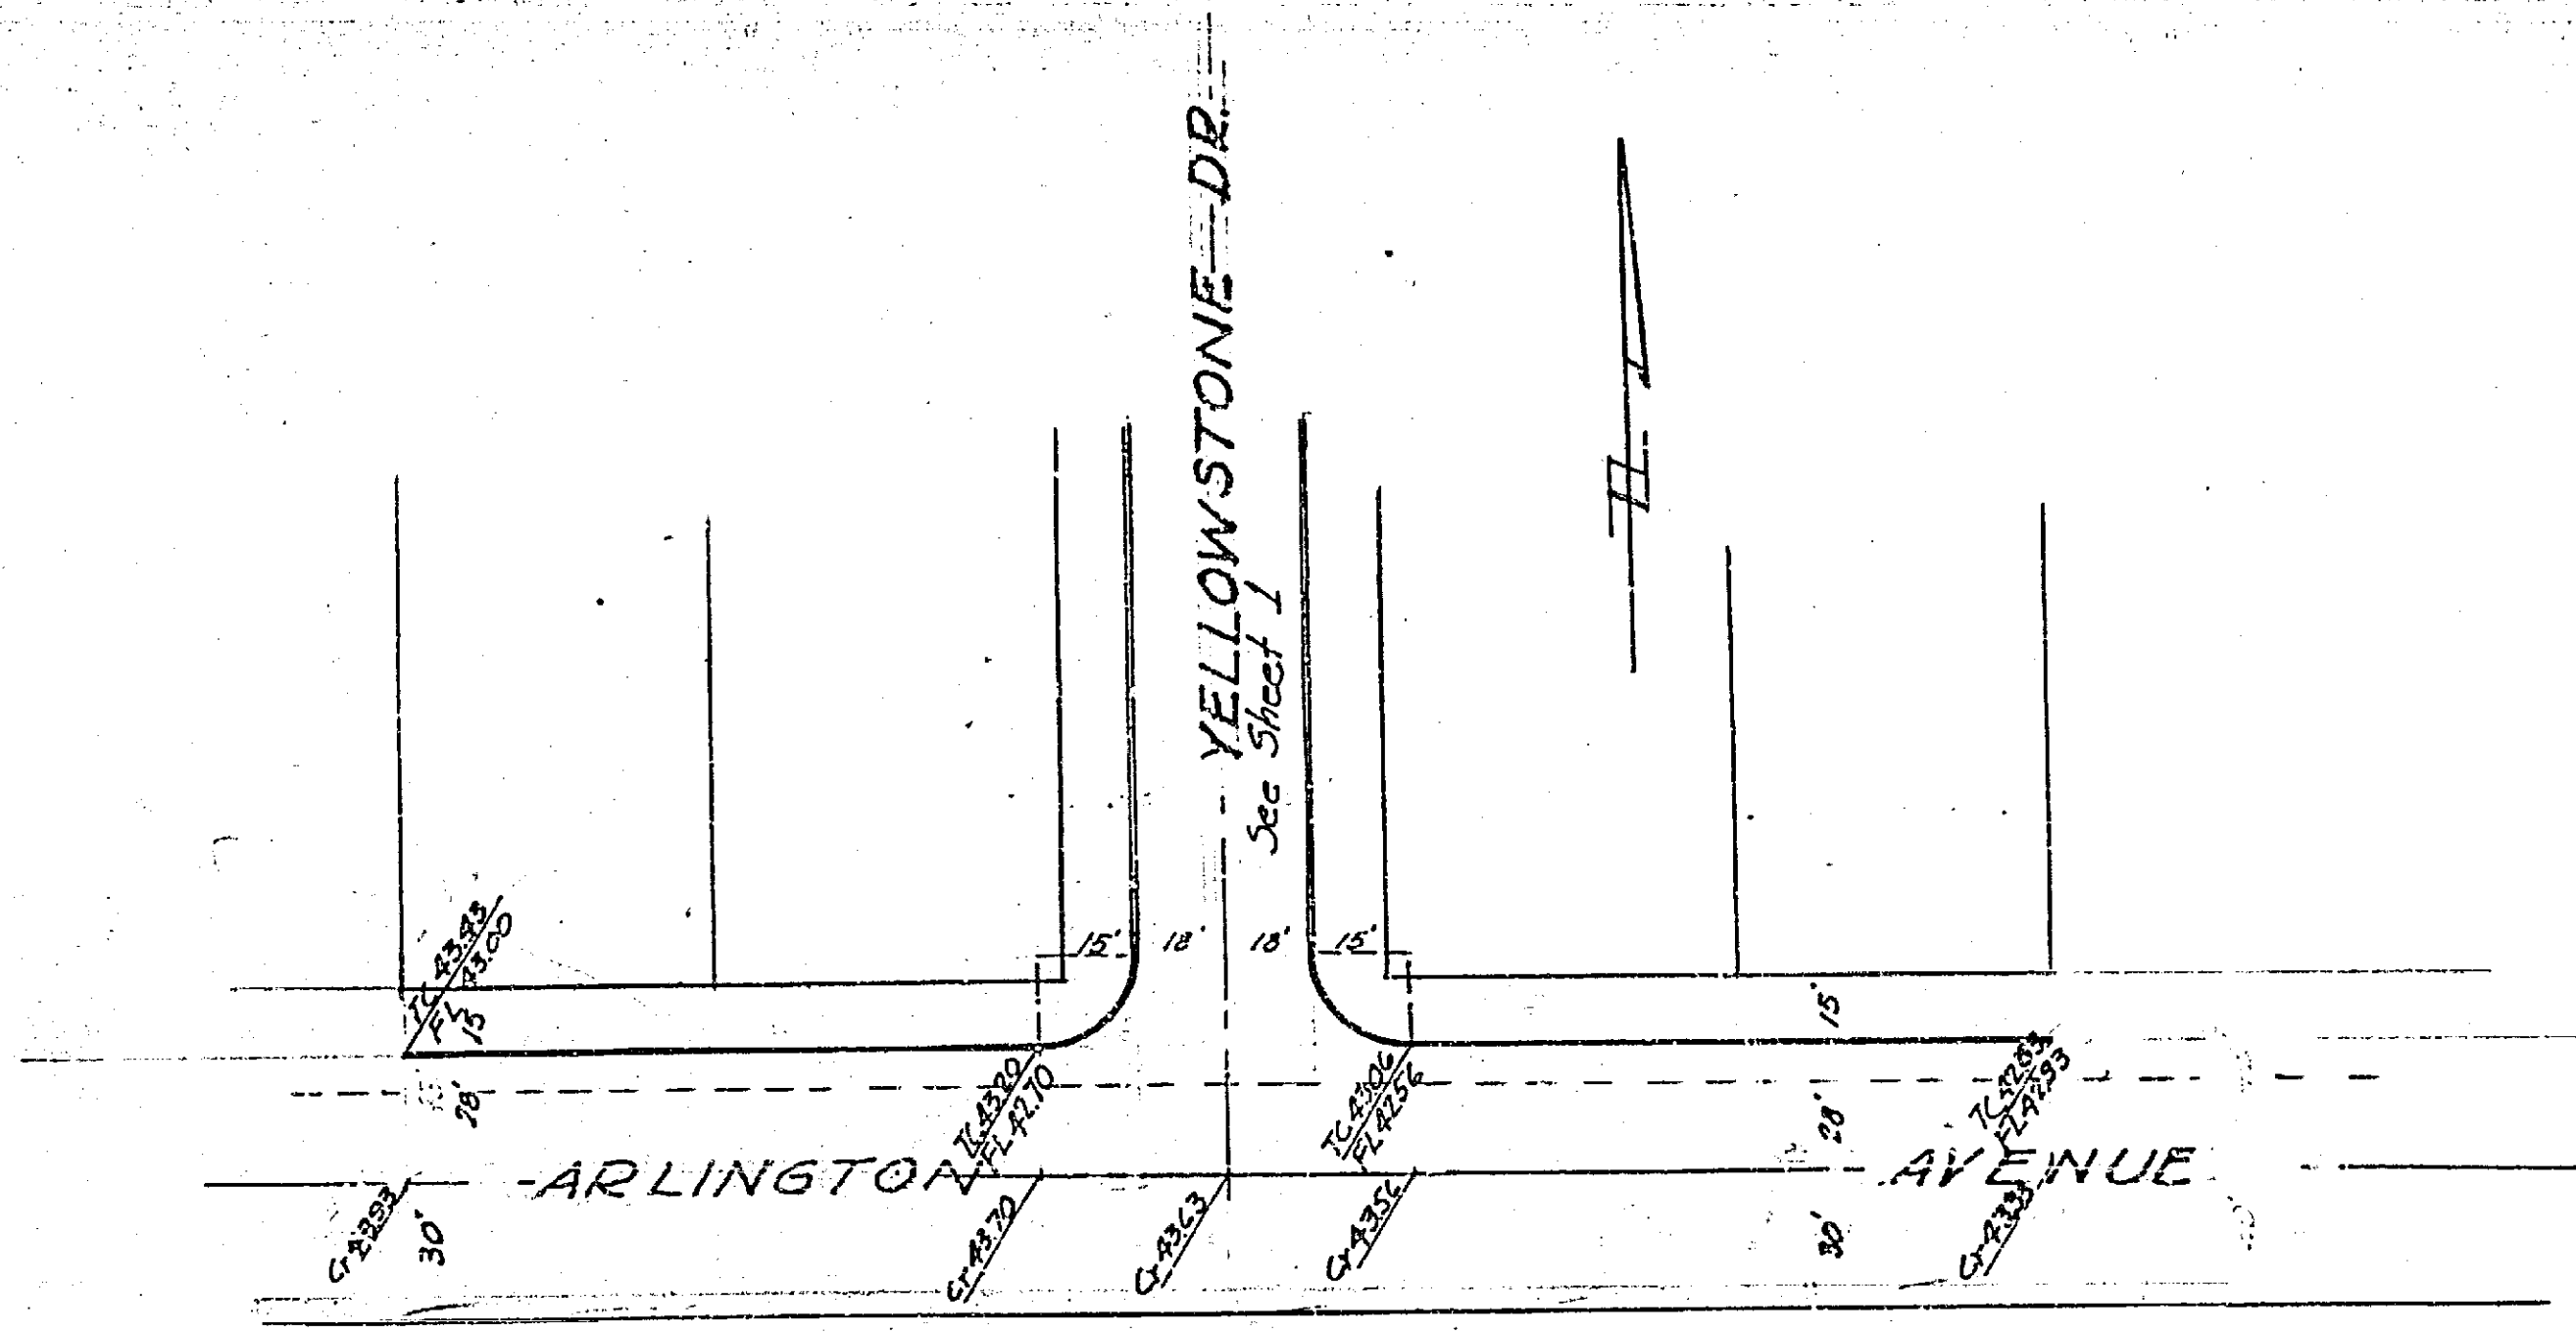

Approved *M. H. Deming*
City Engineer

No. 521
Plan & Profile

Victoria Village - ARLINGTON AVE

J. F. DAVIDSON, C.E. DEC. 1950

Scale: Hor. 1" = 40'
Vert. 1" = 4'

PROPERTY OF
CITY OF RIVERSIDE
CITY ENGINEERING DEPT.

FR 414-28

521

FRAME 1 of 2

MADE IN U.S.A.
CLEARPRINT PAPER CO.
CLEARPRINT PROFILE PAPER PLOT

MADE IN U.S.A.
CLEARPRINT PAPER CO.
CLEARPRINT PROFILE PAPER PLOT

4363
4364
4365
4366
4367
4368
4369
4370

