


PLAN AND PROFILE N° 527-C  
 TO ESTABLISH GRADES ON ALLEY  
 BETWEEN FAIRFAX AVENUE  
 AND TERRACINA DRIVE

P.L. 521-1 SCALES HOR. 1" = 40 FT.  
 VERT. 1" = 4 FT.  
 APR. 1933

APPROVED CITY ENGINEER

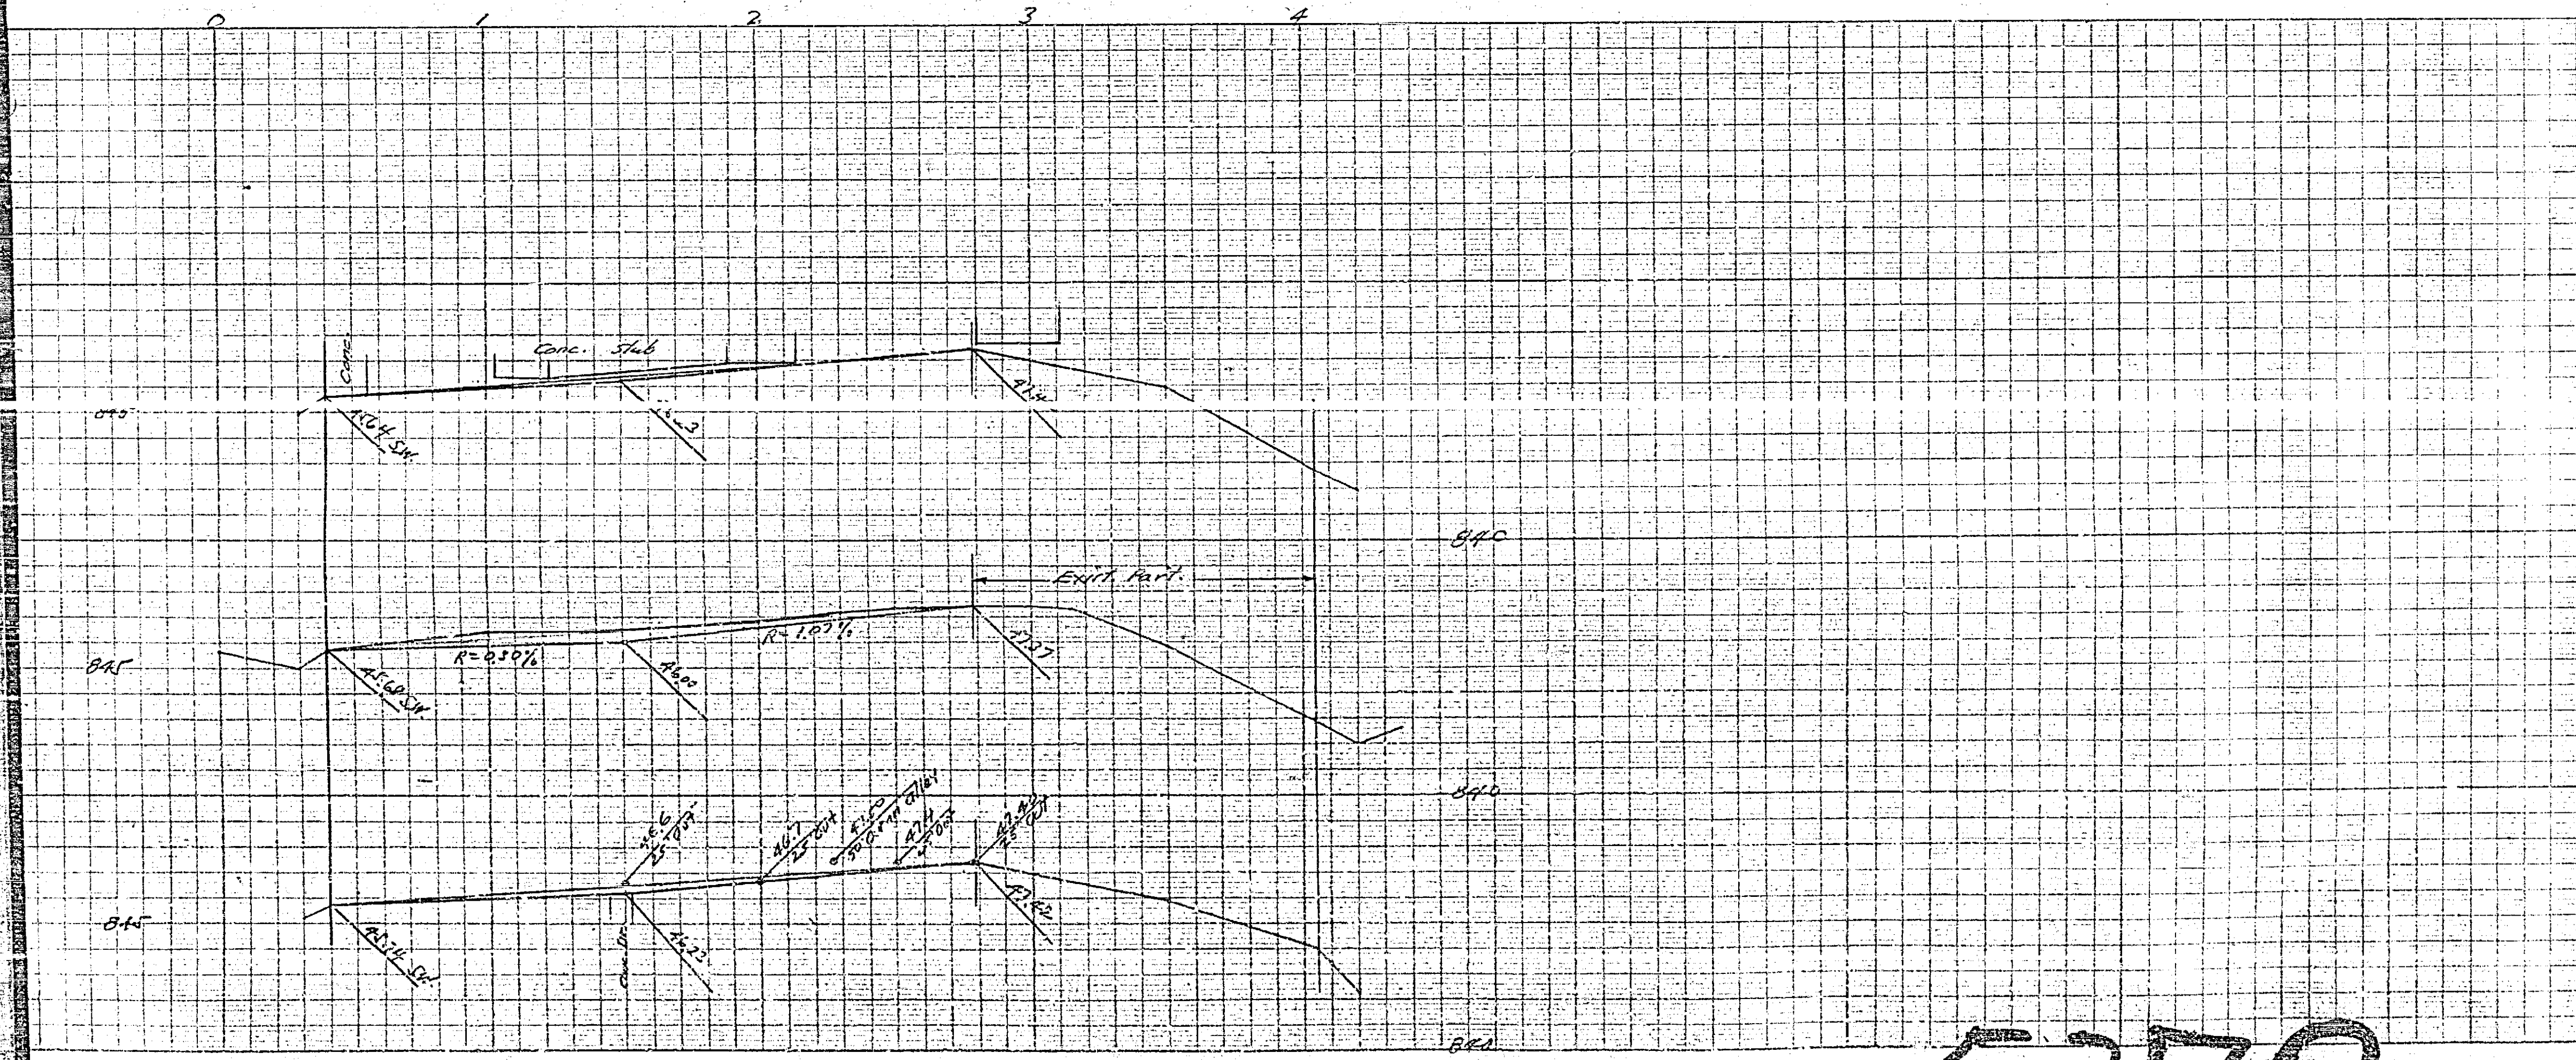

MADE IN U.S.A.  
 CLEARING PAPER CO.  
 CLEARING, PROFILE PAPER PLATE A

5270