


PLAN & PROFILE  
 NO 529-D  
 STORM DRAIN  
 NOGALES & BROCKTON EXTENSION  
 TO JURUPA AVE.


FB 487 PG 17

SCALE HOR 1" = 50'  
 VERT 1" = 5'


APPROVED CITY ENGINEER

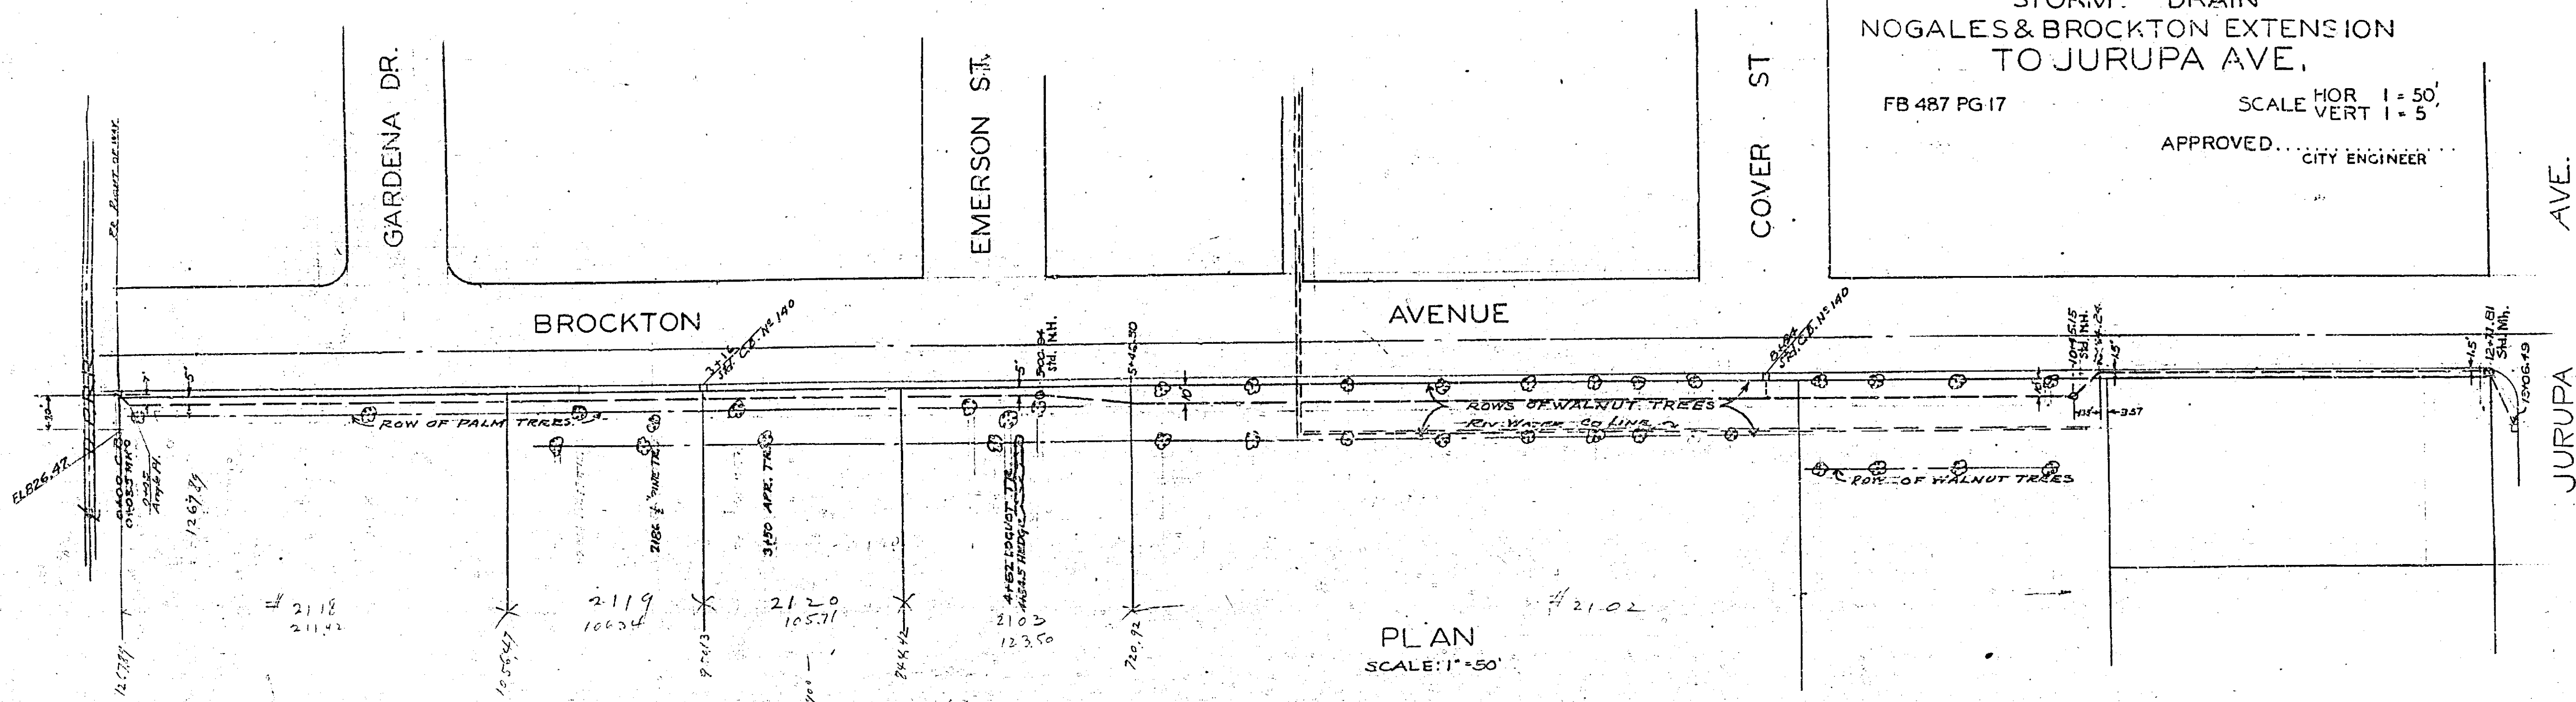


PLAN  
 SCALE: 1" = 50'

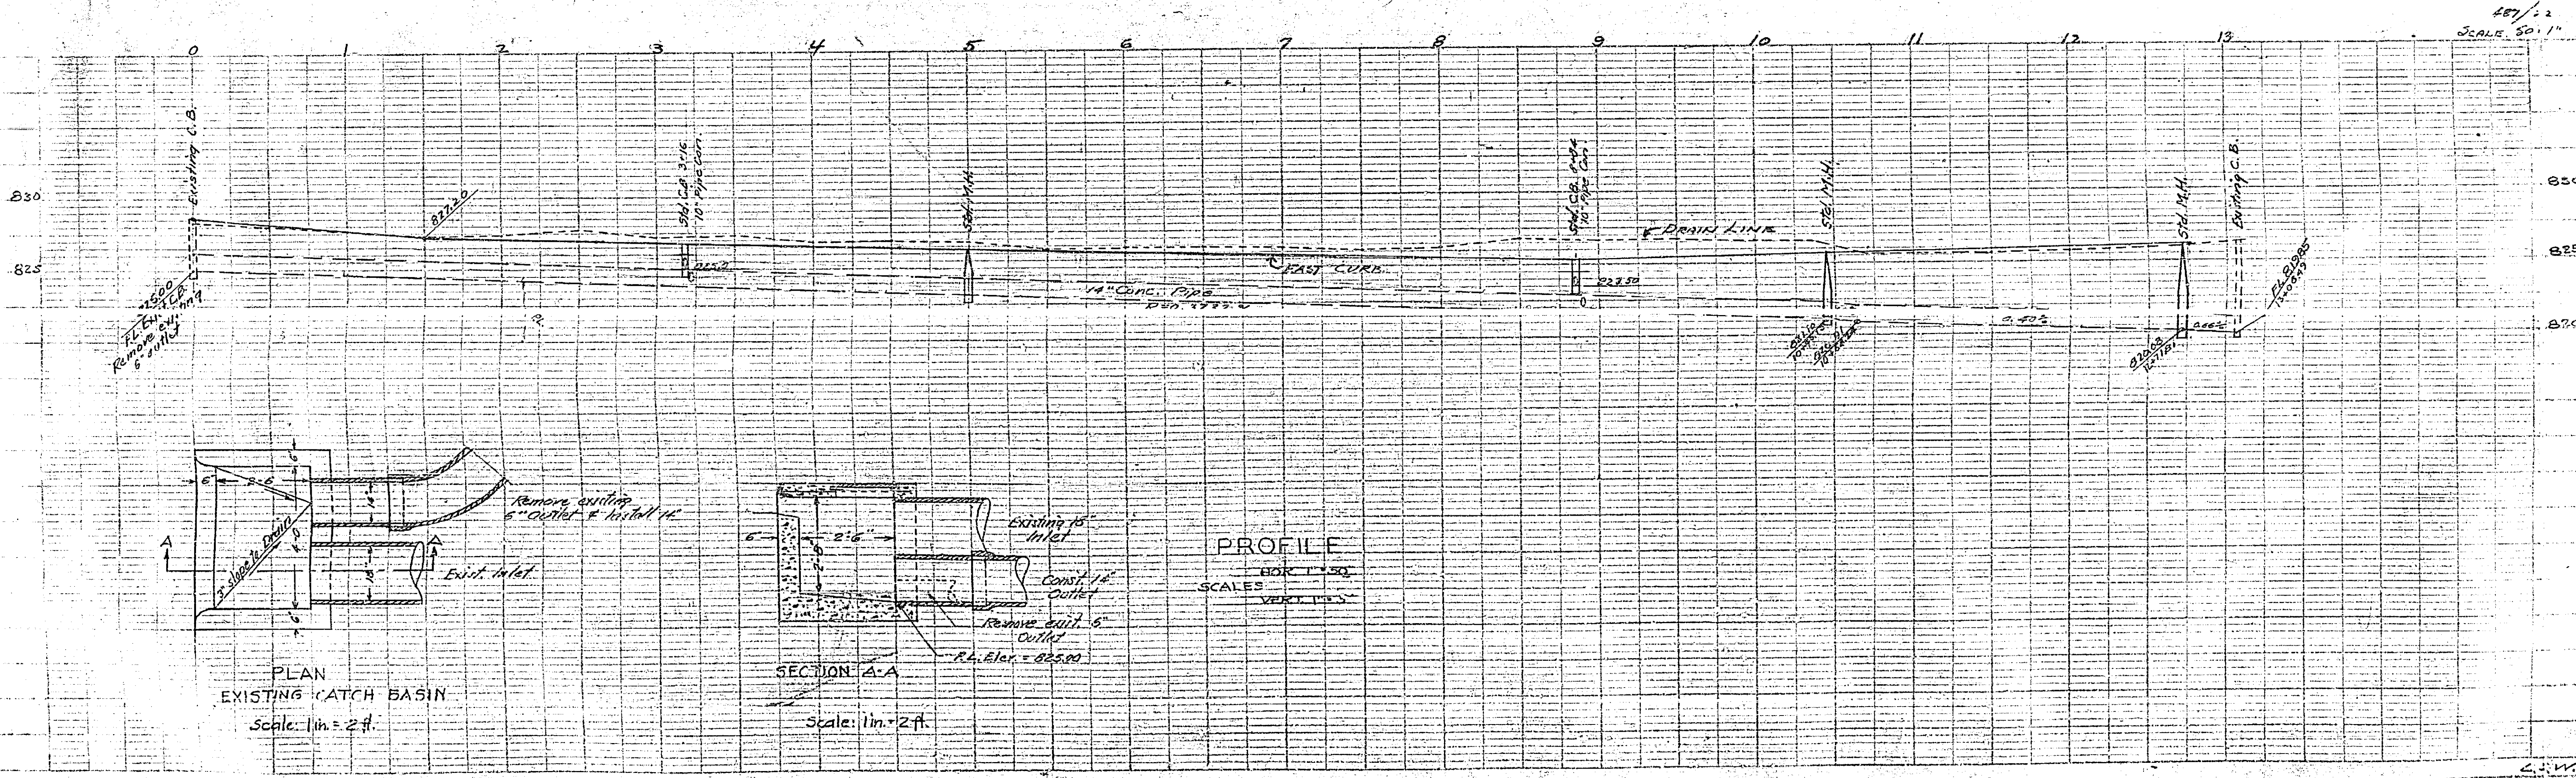

PROFILE  
 SCALE HOR 1" = 50'  
 VERT 1" = 5'

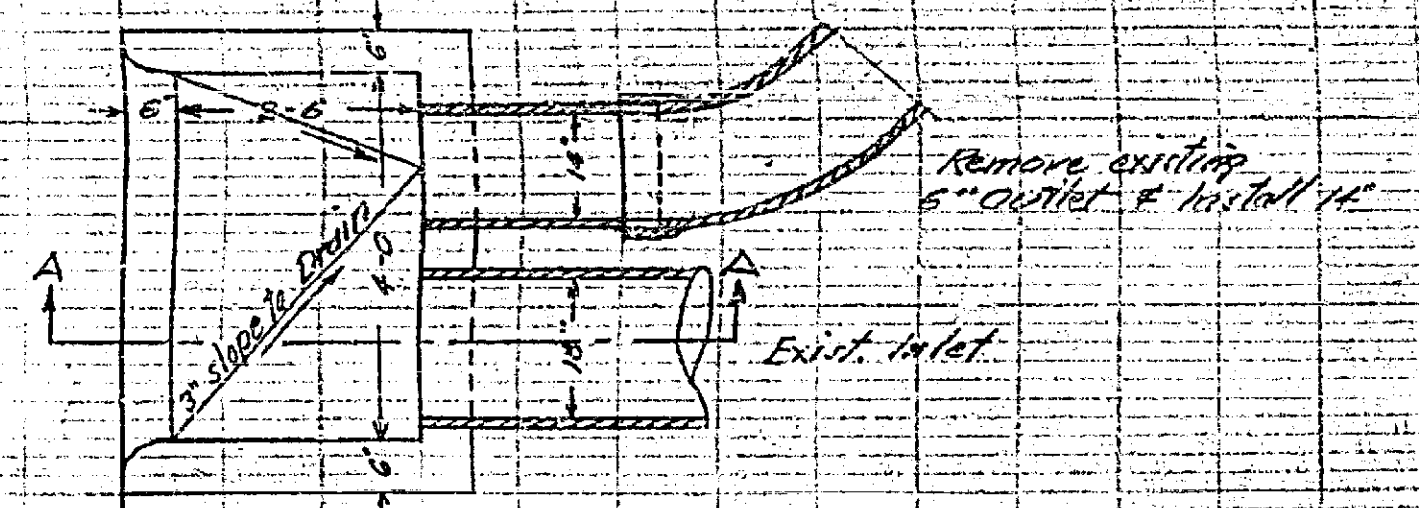

PLAN  
 EXISTING CATCH BASIN  
 Scale: 1 in. = 2 ft.

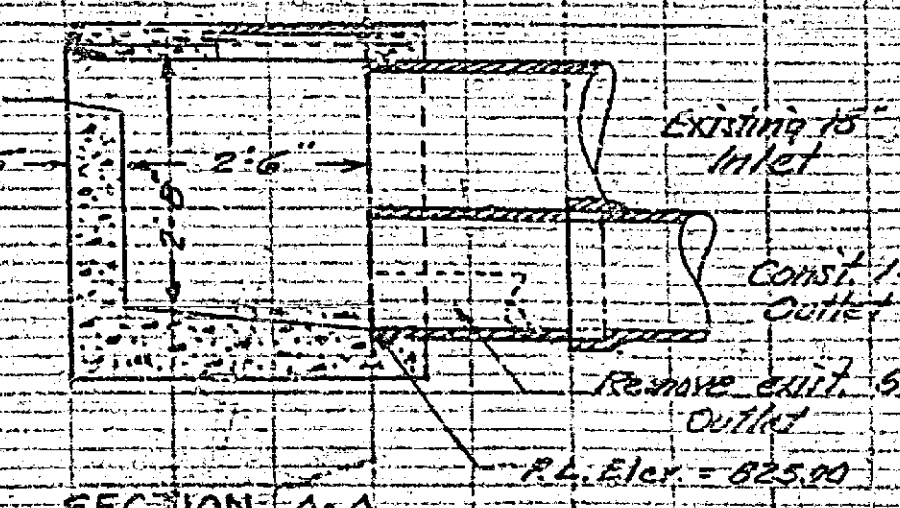

SECTION A-A  
 Scale: 1 in. = 2 ft.

529 D

3 1/2 x 5 1/2 IN. SHEET  
 JAD 1 2/80  
 104 37