


PLAN AND PROFILE  
 No. 540-B  
 TO ESTABLISH GRADES FOR ALLEY  
 BETWEEN 6<sup>TH</sup> & 7<sup>TH</sup> STREETS  
 FROM CHESTNUT ST. TO FAIRMOUNT BLVD.

P.B. 519-57 OCT 1952

SCALE HOR. 1 IN. = 20 FT.  
 VERT. 1 IN. = 4 FT.

Block 6 Range 9 Town of Riverside

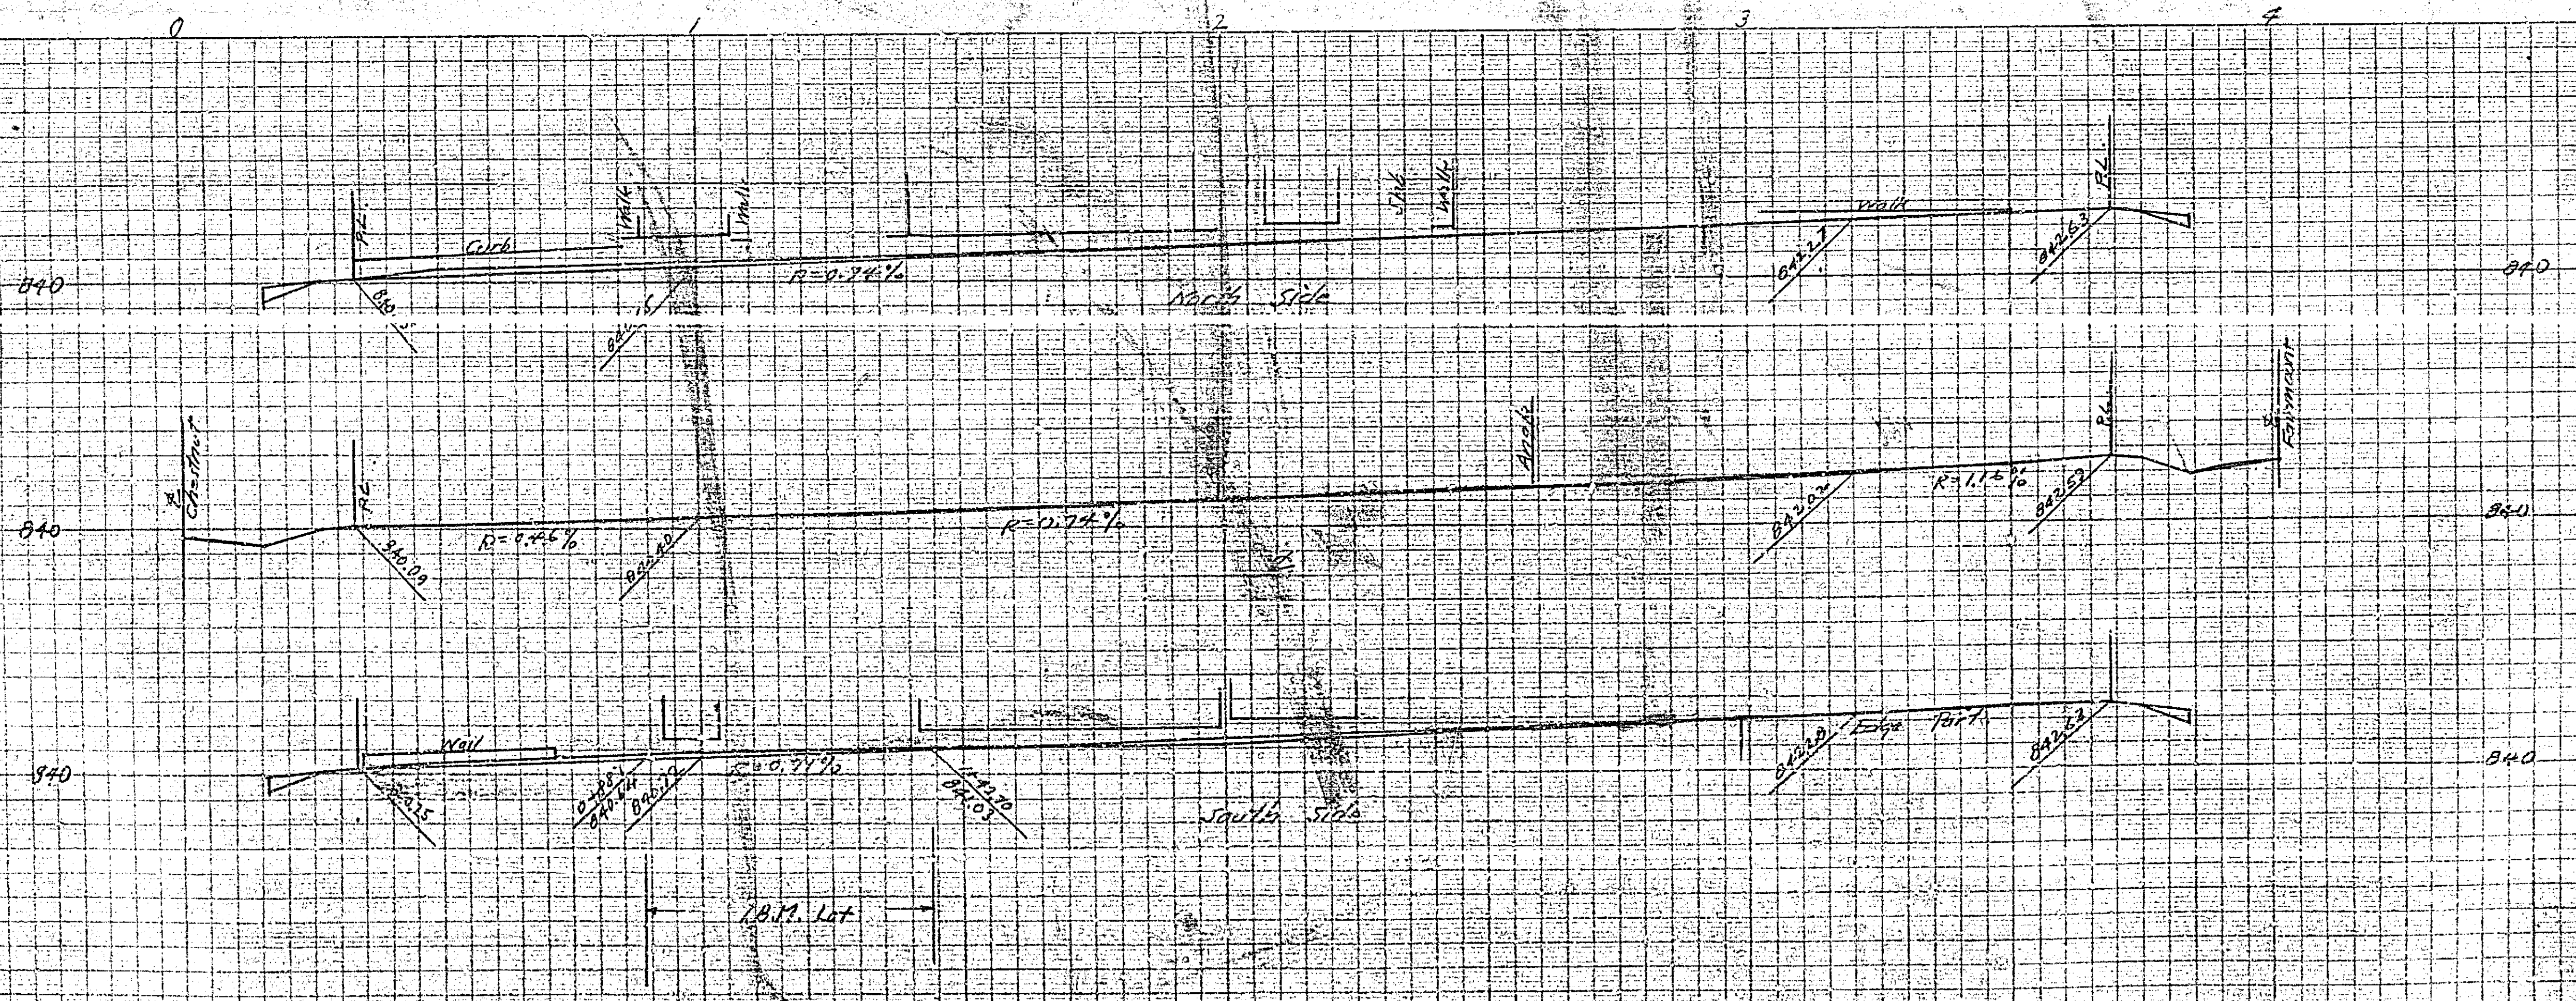

MADE IN U.S.A.  
 CLEARPRINT PAPER CO.  
 CLEARPRINT PROFILE PAPER PLAT A

MADE IN U.S.A.  
 CLEARPRINT PAPER CO.  
 CLEARPRINT PROFILE PAPER PLAT A

540B