


Approved by the Mayor and
Common Council of the City of
Riverside Calif, Dec. 21, 1915.
Attest *[Signature]*
City Clerk

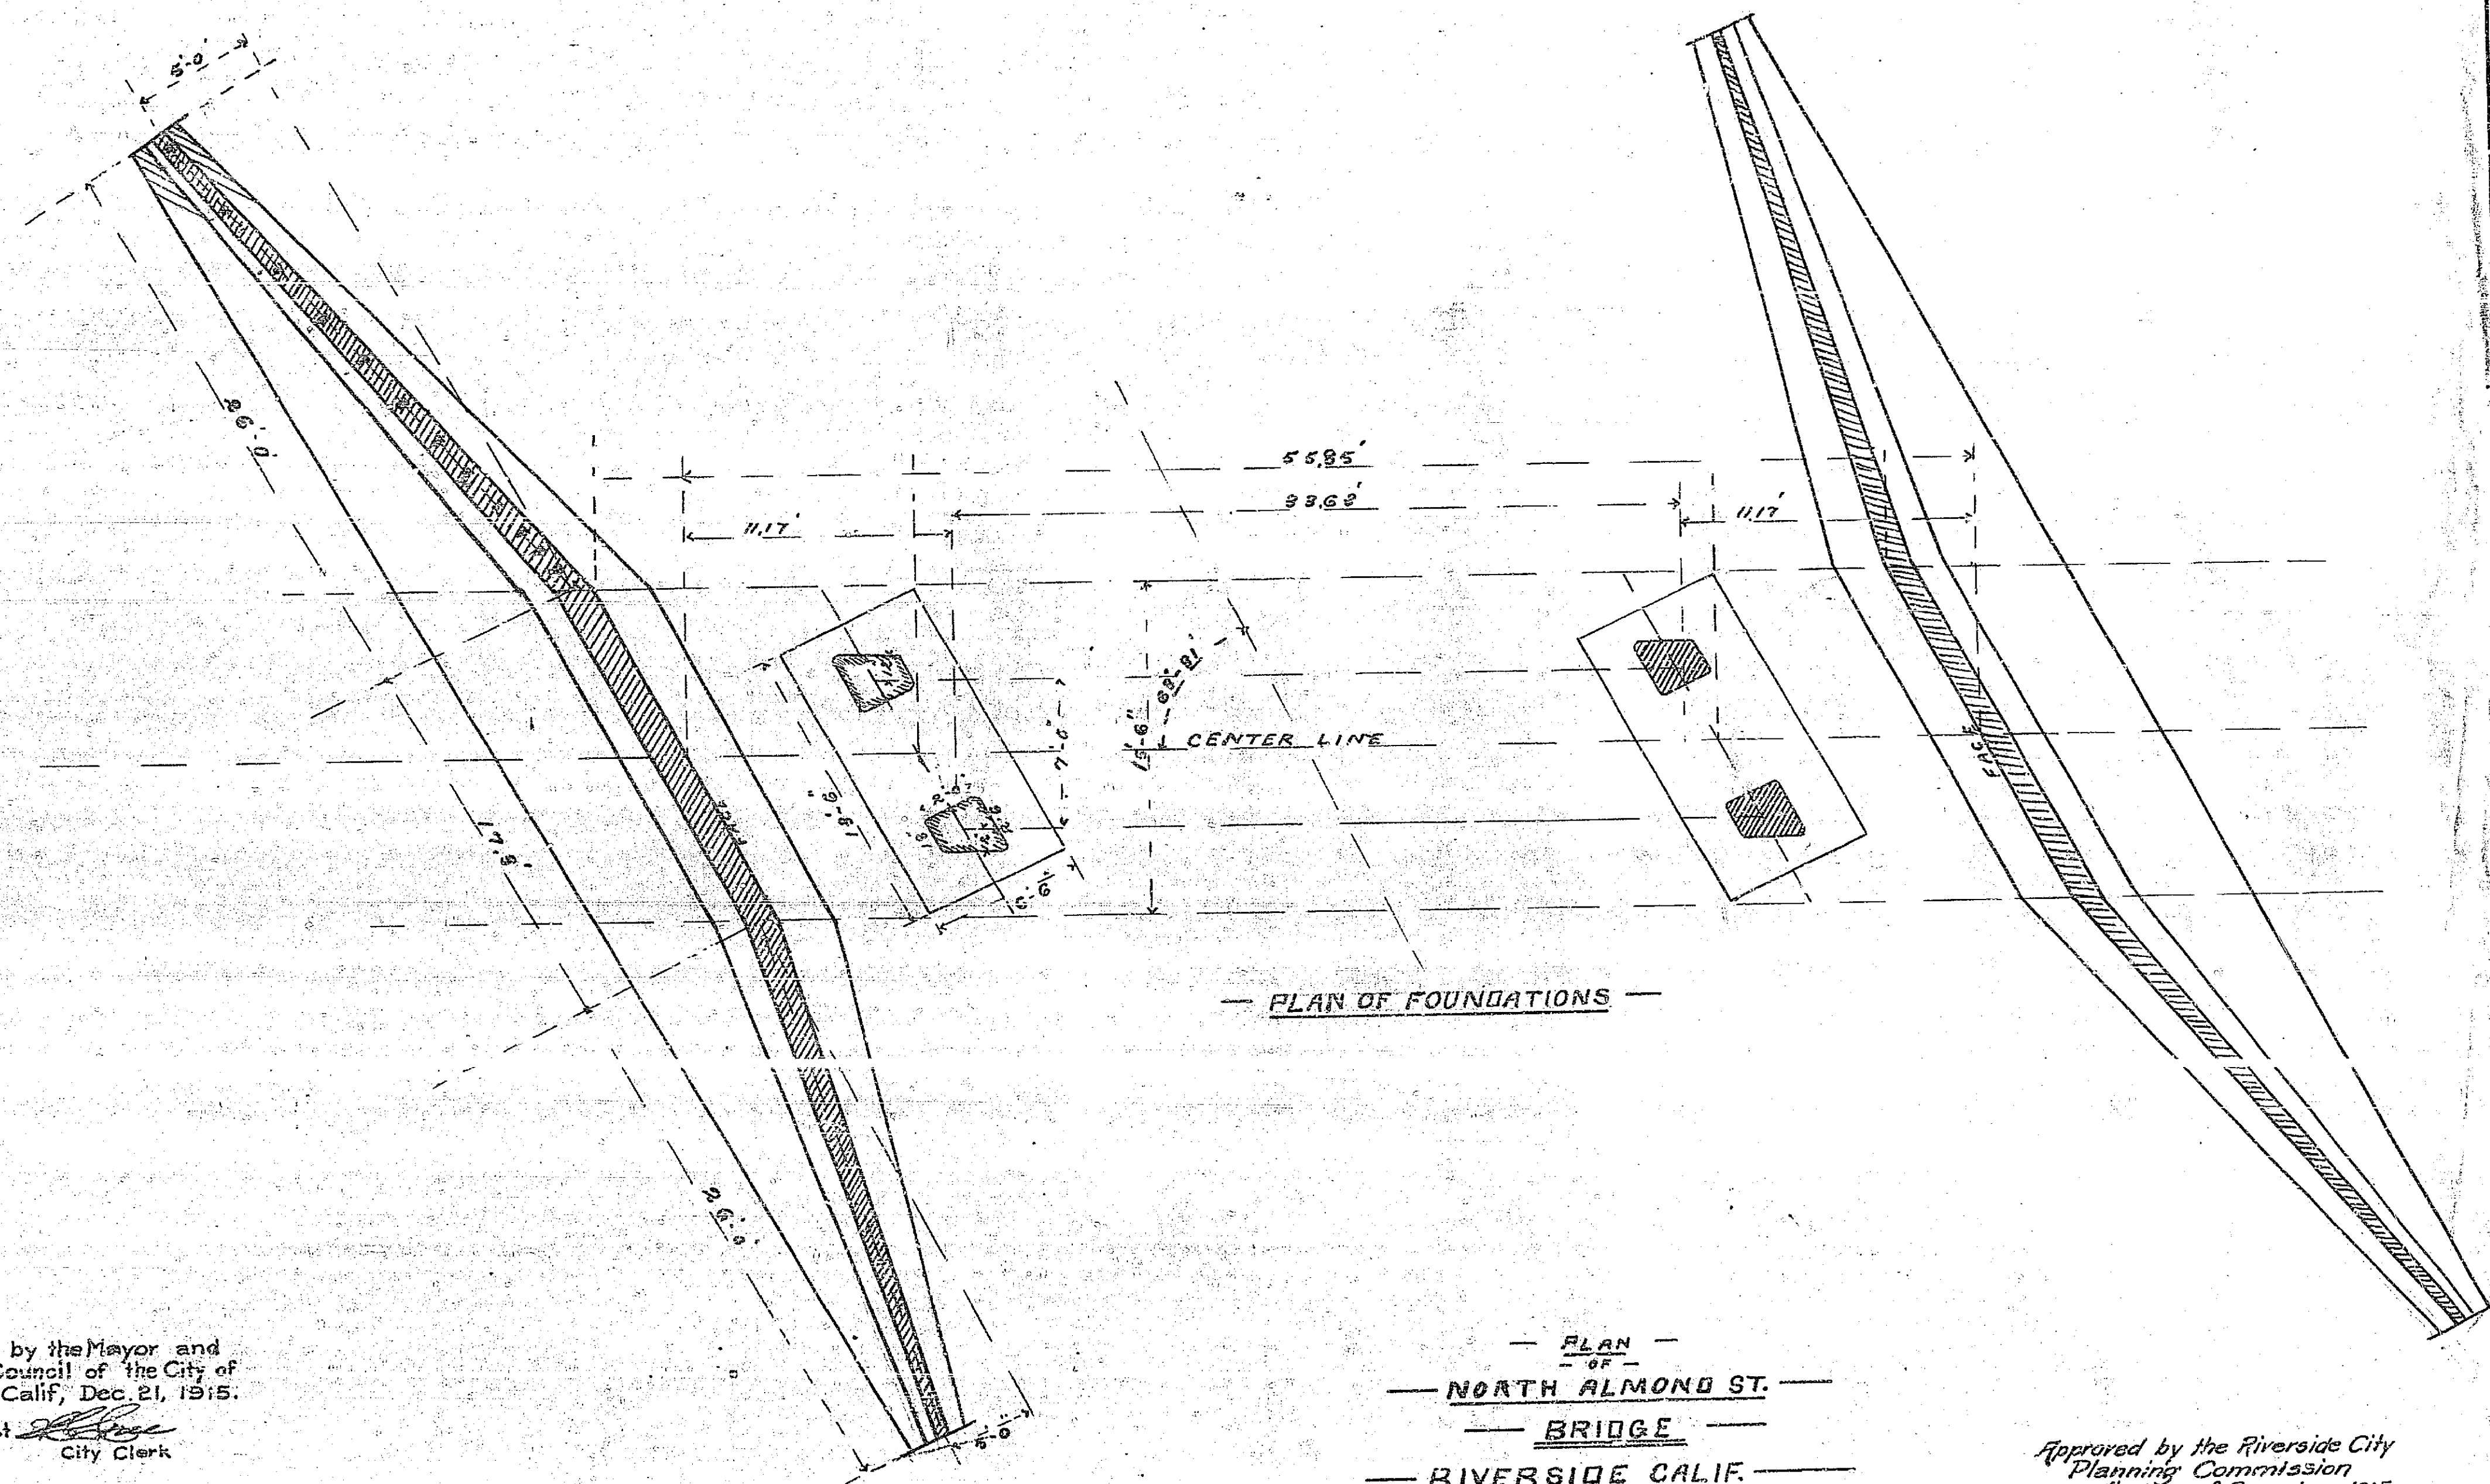

— PLAN —
— OF —
— NORTH ALMOND ST. —
— BRIDGE —
— RIVERSIDE CALIF. —
— R.R. & R.R. CO. —
— DEC. 1915. —
— SCALE 1" = 5 FT. —

Approved by the Riverside City
Planning Commission
the 15th day of December, 1915
M. J. Pura
Secretary

544A (C)