
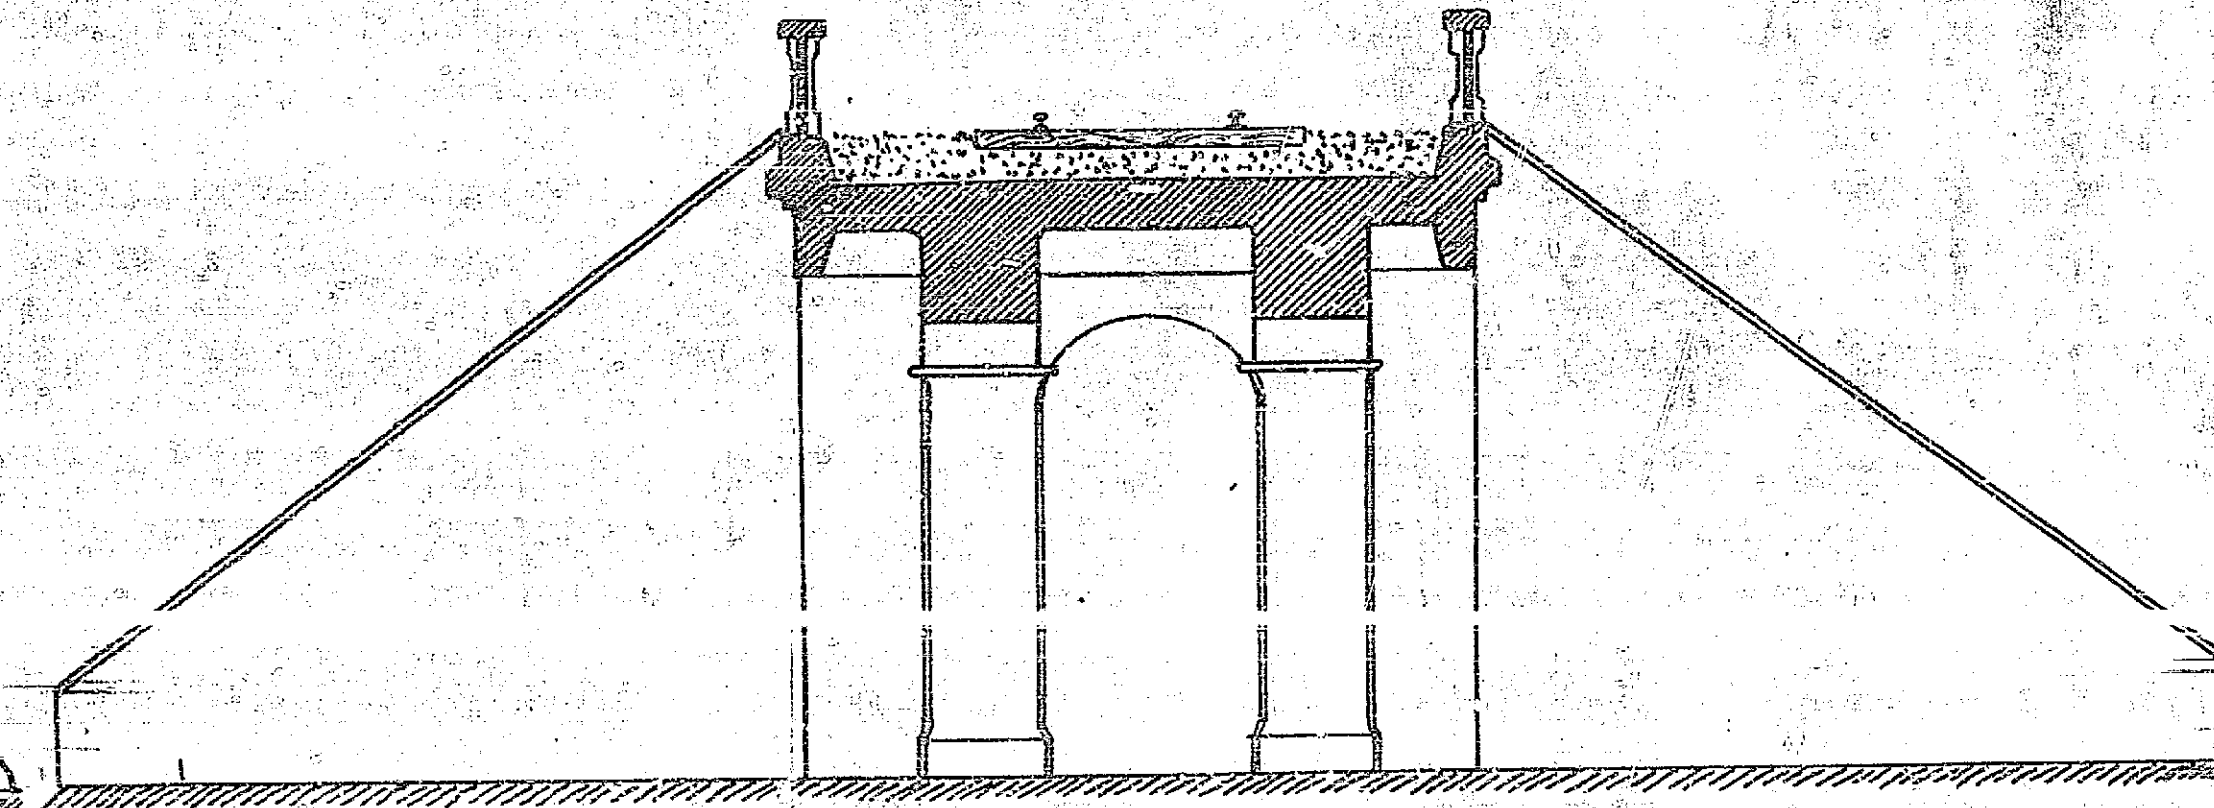
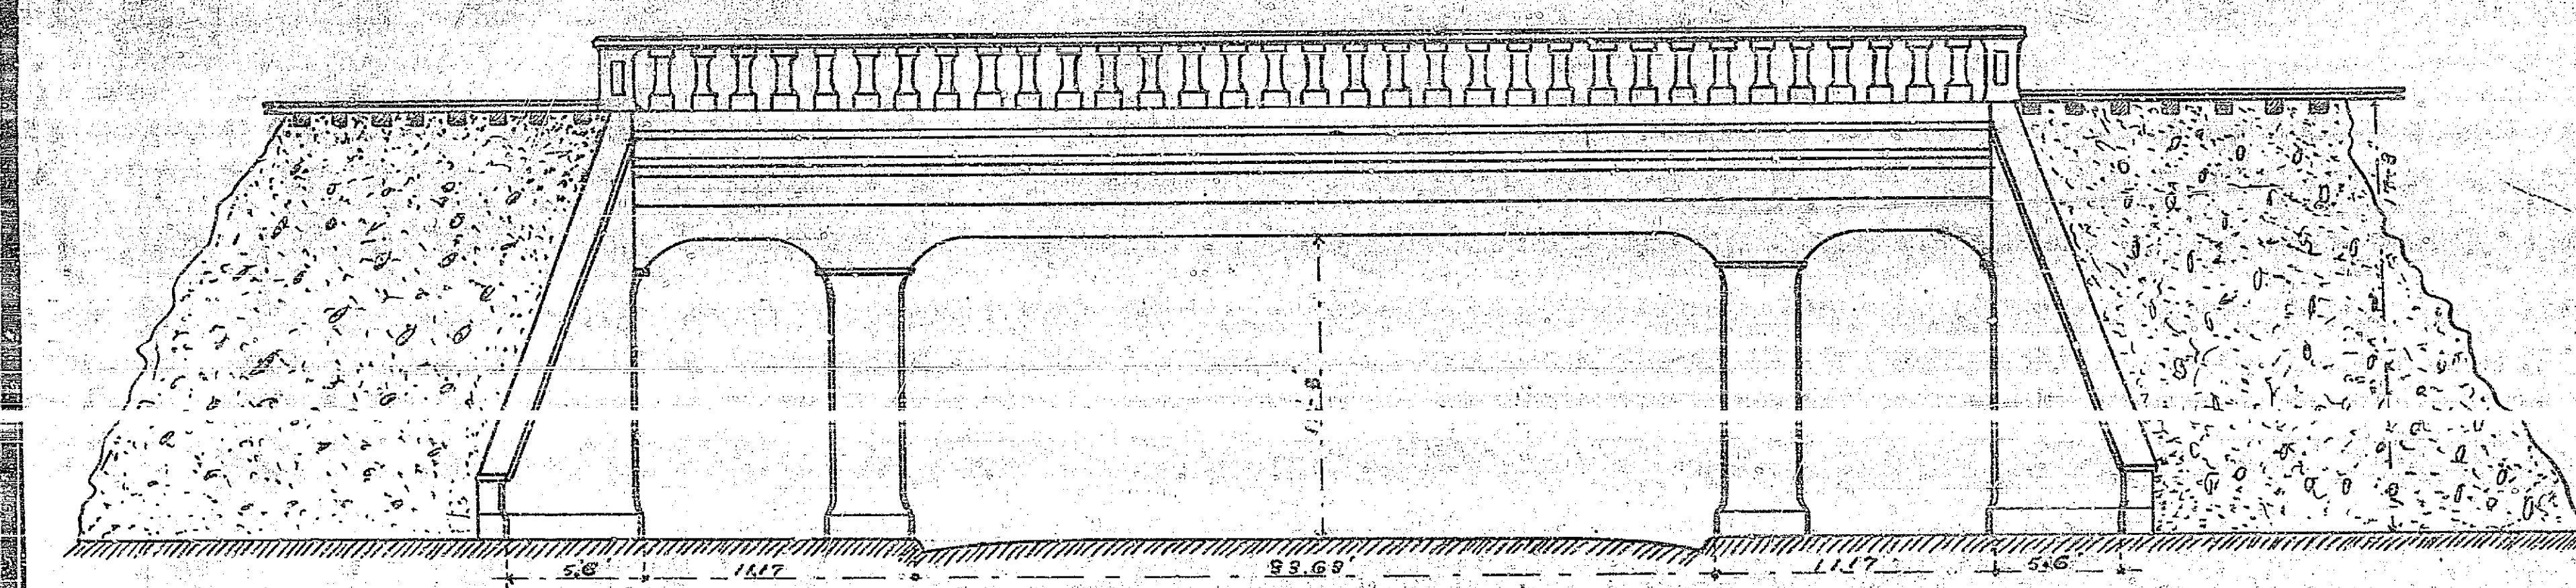


— PLAN —
 — NORTH ALMOND ST. —
 — BRIDGE —
 — RIVERSIDE CALIF. —
 — R. A. & P. R. R. Co. —
 — DEC. 1915. —
 — SCALE 1 INCH = 5 FEET. —

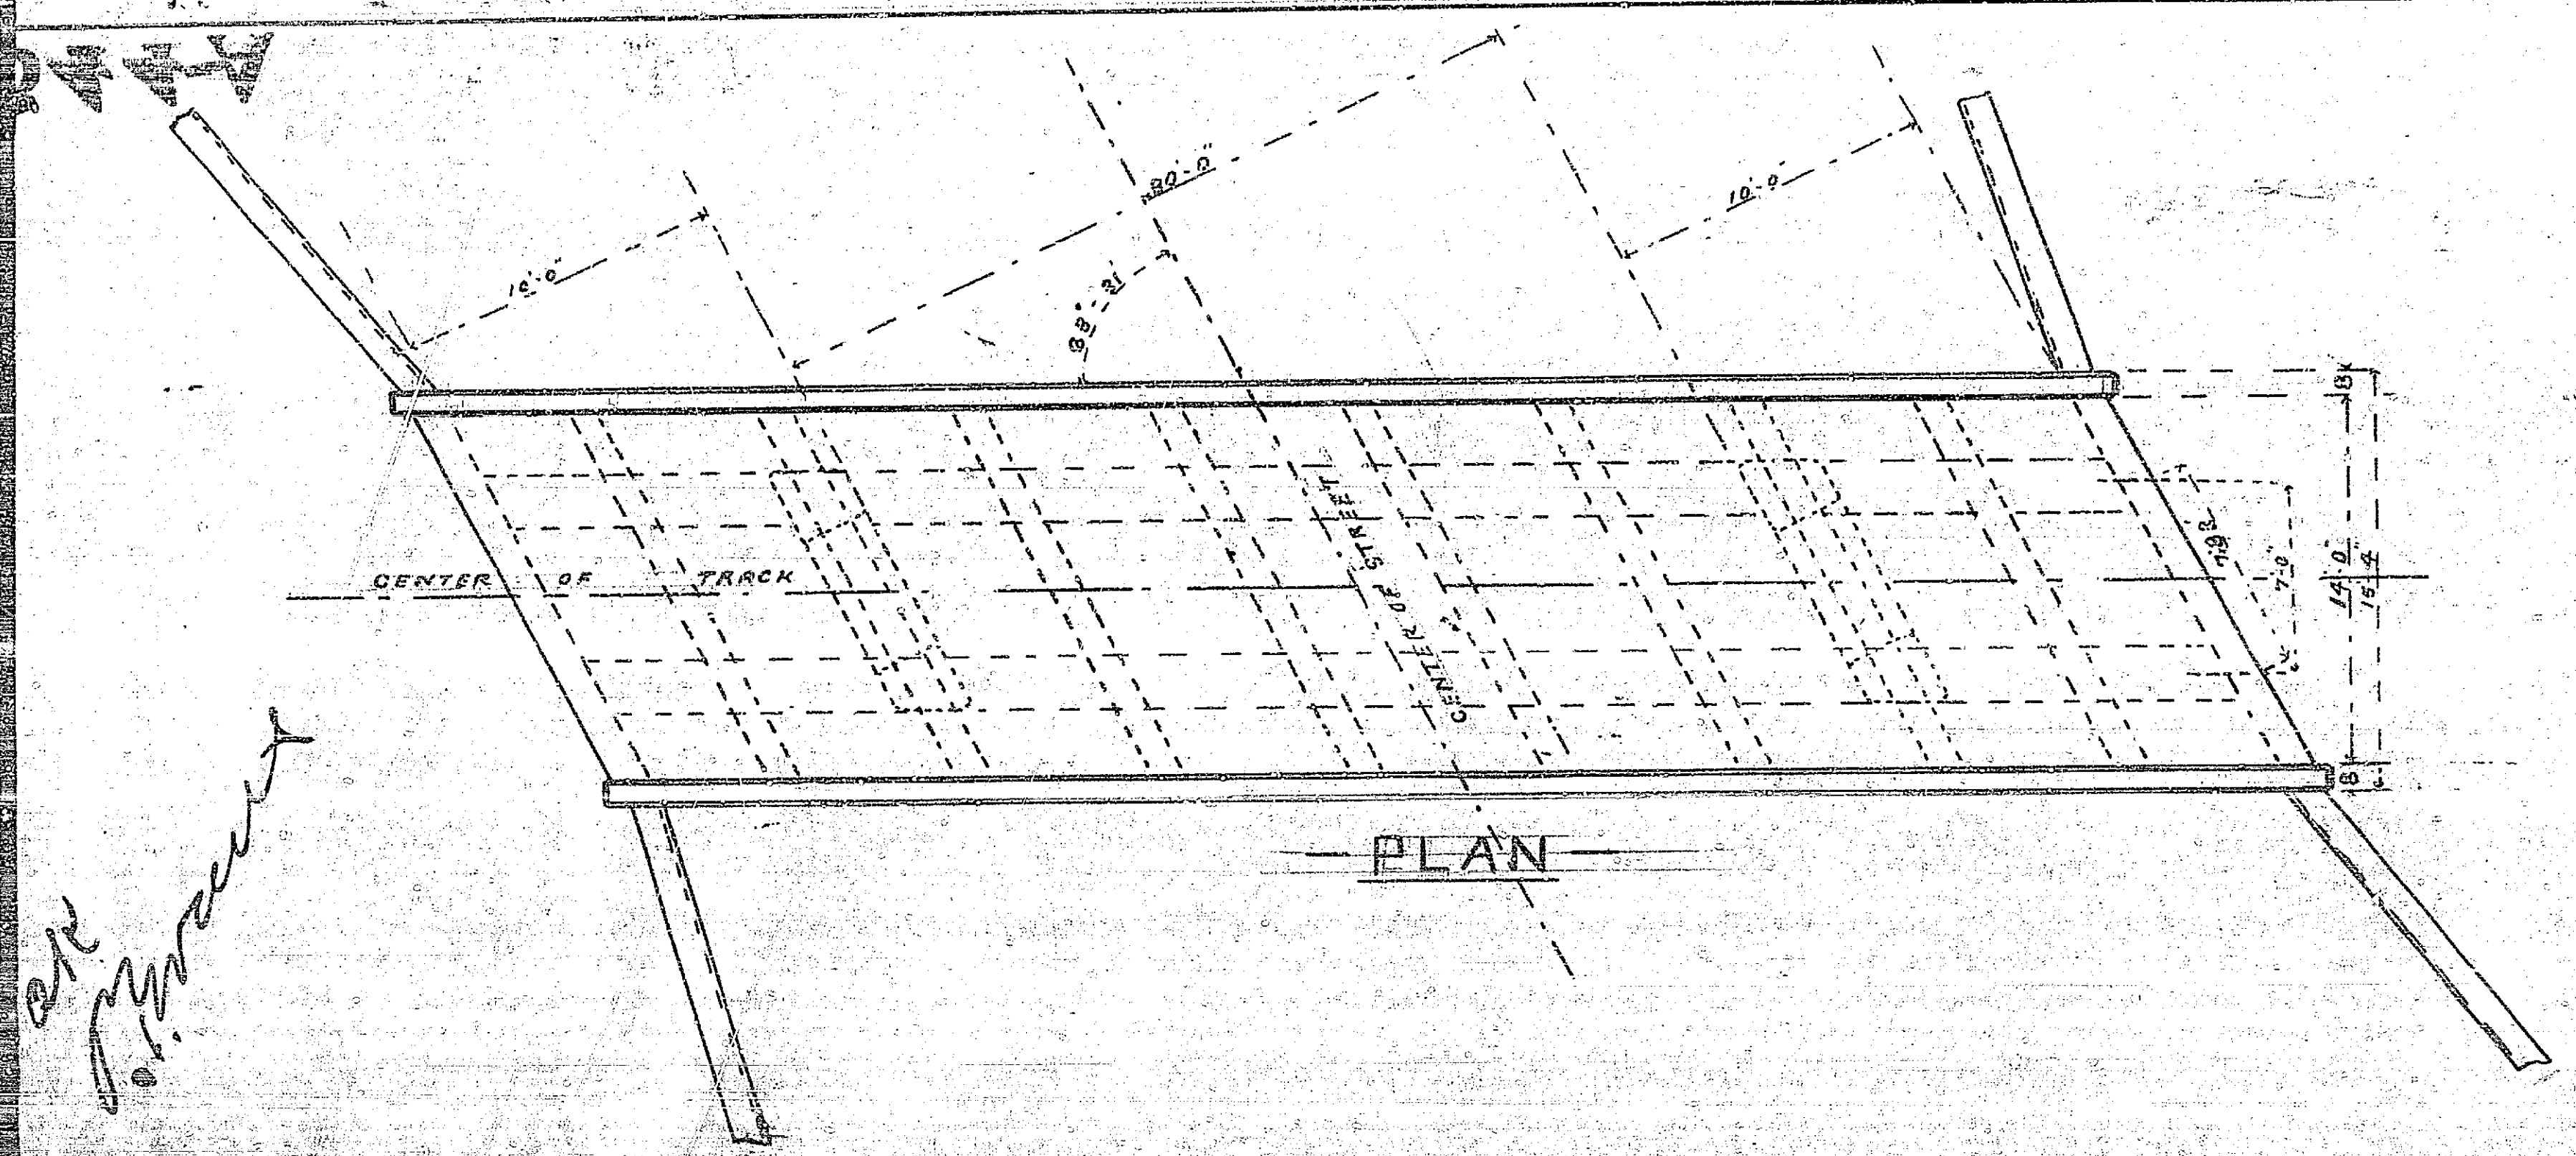

*all
 dimensions*

Approved by the Mayor and
 Common Council of the City of
 Riverside Calif, Dec. 21, 1915.
 Attest *[Signature]*
 City Clerk

Approved by the Riverside City
 Planning Commission
 the 15th day of December, 1915.
M. J. Pines
 Secretary.

544A (A)