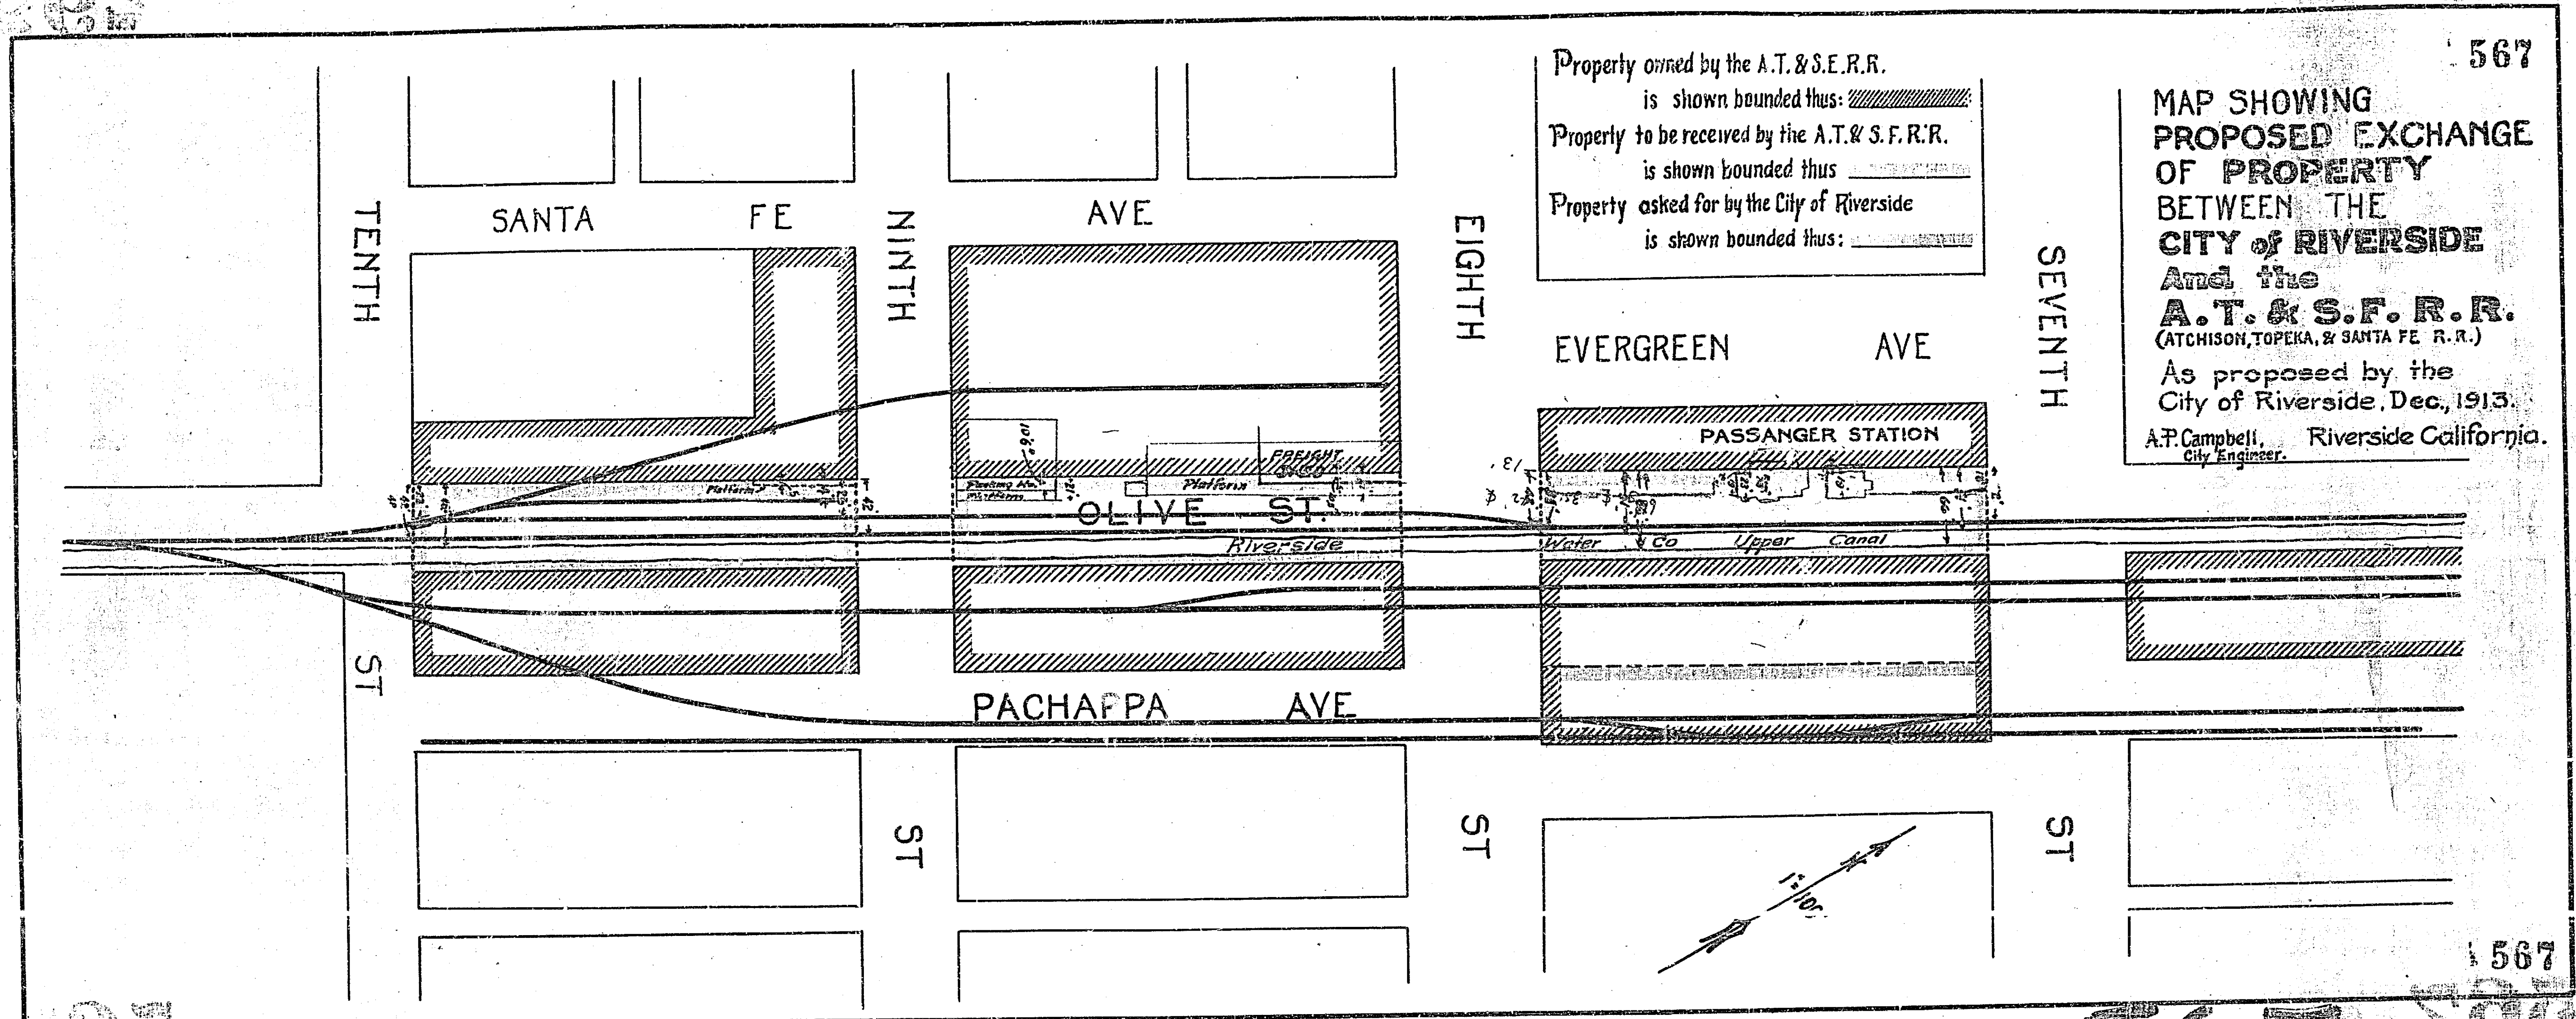

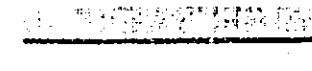
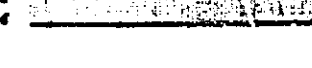


207

567



Property owned by the A.T. & S.F. R.R.
 is shown bounded thus: 
 Property to be received by the A.T. & S.F. R.R.
 is shown bounded thus: 
 Property asked for by the City of Riverside
 is shown bounded thus: 

567
 MAP SHOWING
 PROPOSED EXCHANGE
 OF PROPERTY
 BETWEEN THE
 CITY OF RIVERSIDE
 And the
 A.T. & S.F. R.R.
 (ATCHISON, TOPEKA, & SANTA FE R.R.)
 As proposed by the
 City of Riverside, Dec., 1913.
 A.P. Campbell, City Engineer. Riverside California.

567

207