


PLOTTED
 BY: [unclear]
 CHECKED BY: [unclear]
 DATE: [unclear]

NOTE: [unclear]
 GRADES CHECKED
 BY: [unclear]

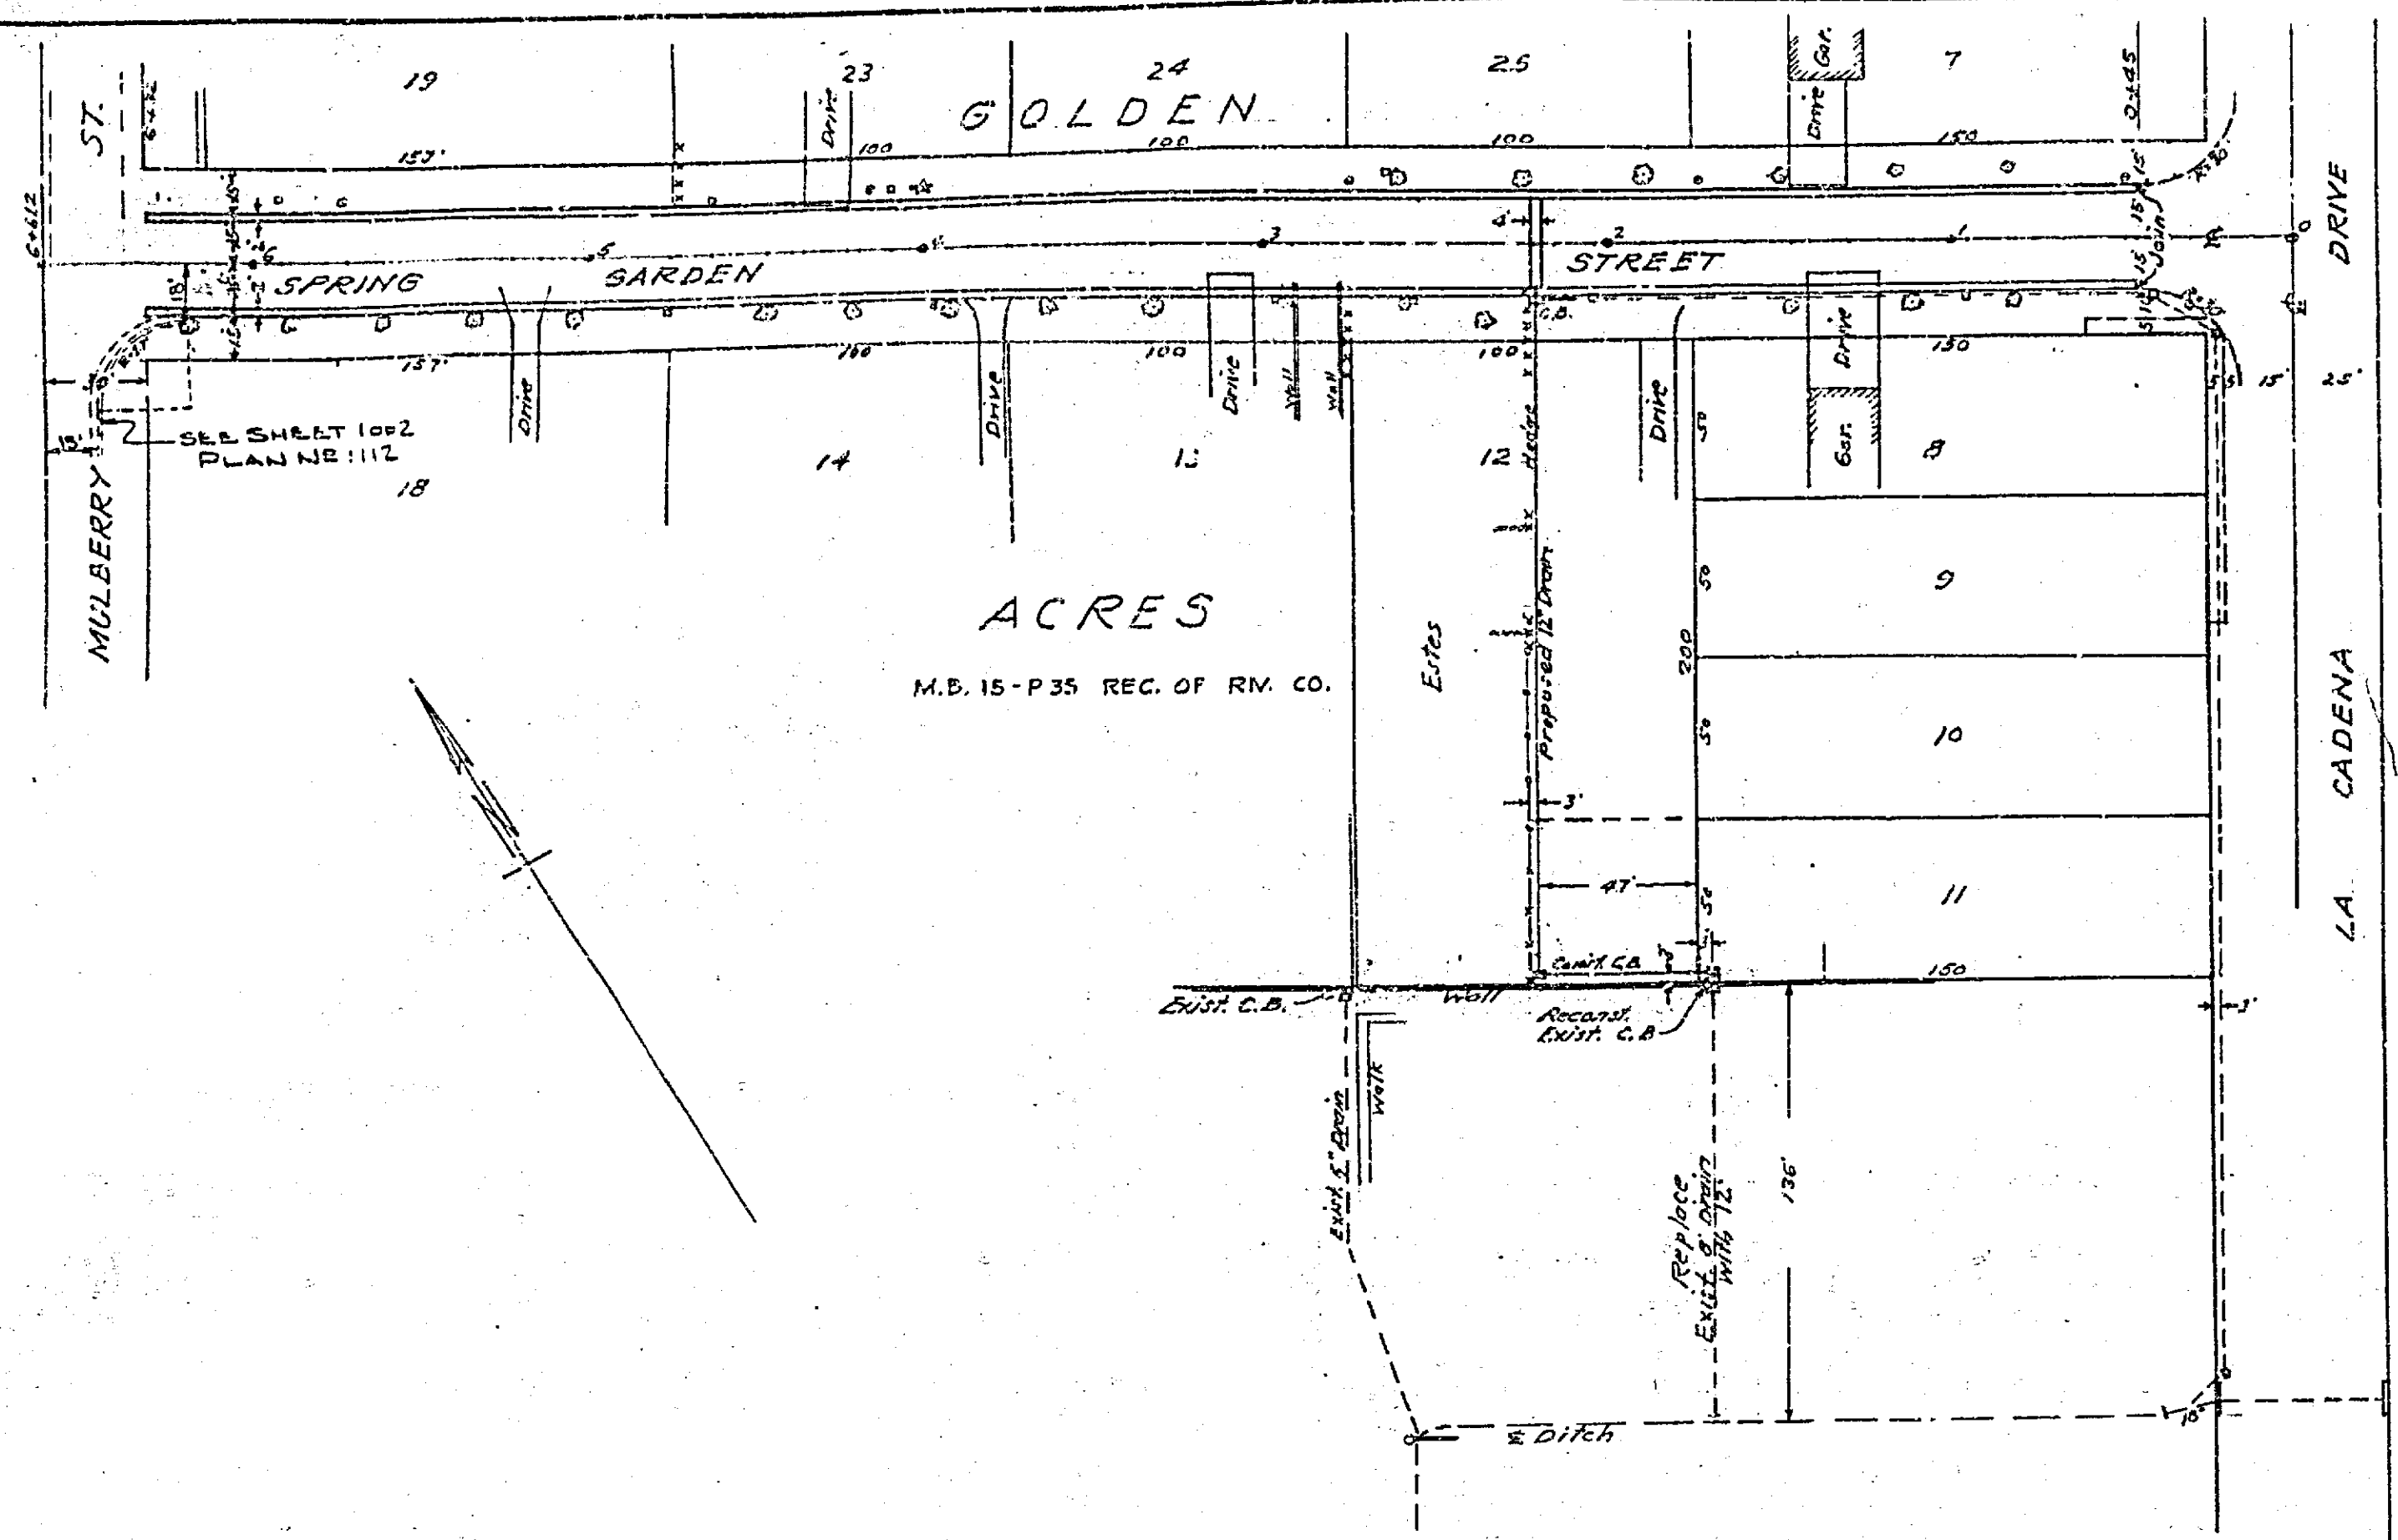

PLAN No 568-C
 FOR THE IMPROVEMENT OF
SPRING GARDEN STREET
 AND
STORM DRAIN OUTLET
 CITY OF RIVERSIDE
 SCALES HOR. 1 IN. = 50 FT.
 VERT. 1 IN. = 5 FT.
 F.B. 489-20
 1950

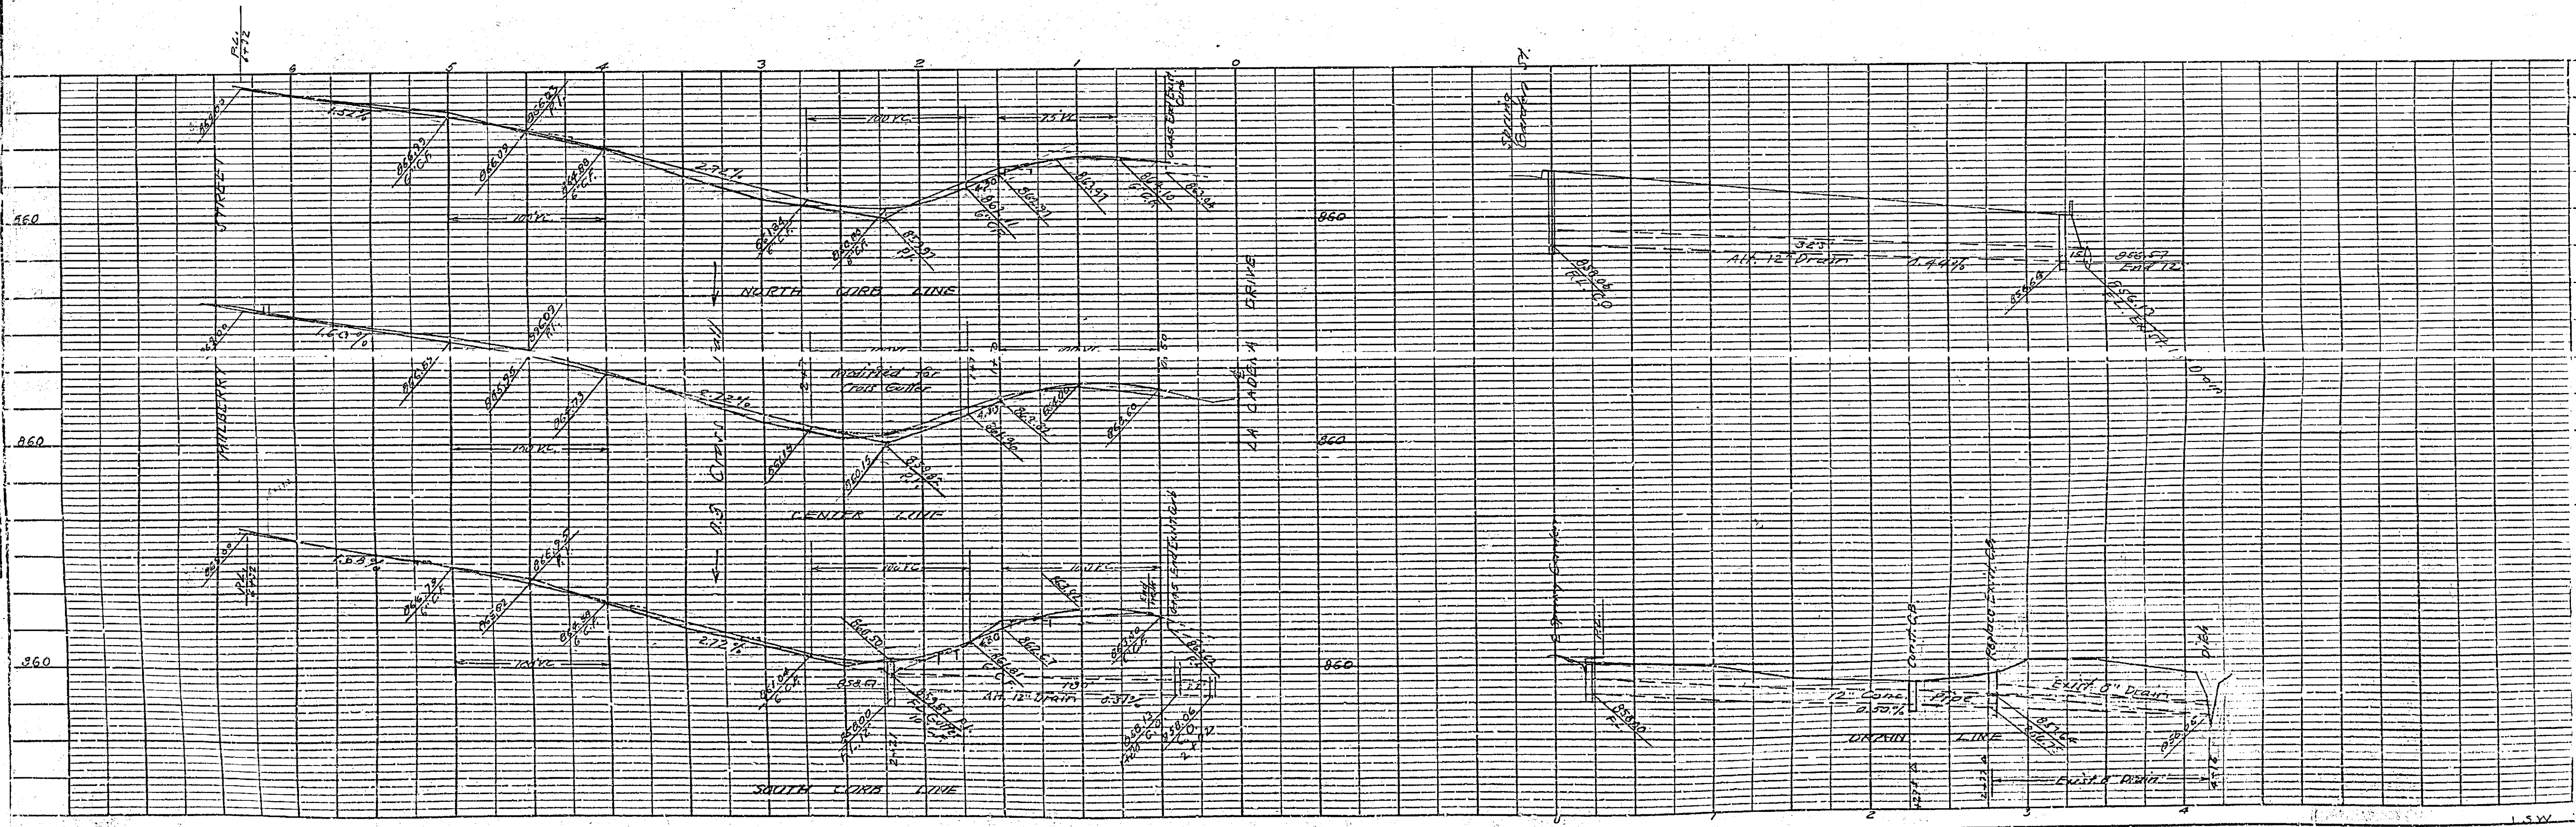


PLATE 1 - PLAN - PROFILE O.P.R. & R.E.
 CLEARPRINT PAPER COMPANY, S. F. CAL.
 104 1000414

568C 18-449