


PLAN & PROFILE No 56-B  
 SHOWING GRADES FOR  
 PROPOSED EXTENSION OF DELAWARE AVENUE  
 BETWEEN CORTEZ & MADISON STREETS  
 RB. 50-59 JULY 1951

SCALE: HOR. 1" = 40 FT.  
 VERT. 1" = 4 FT.

APPROVED *M. K. Irvine*  
 REG. CE. IN OHIO - CIVIL ENGINEER

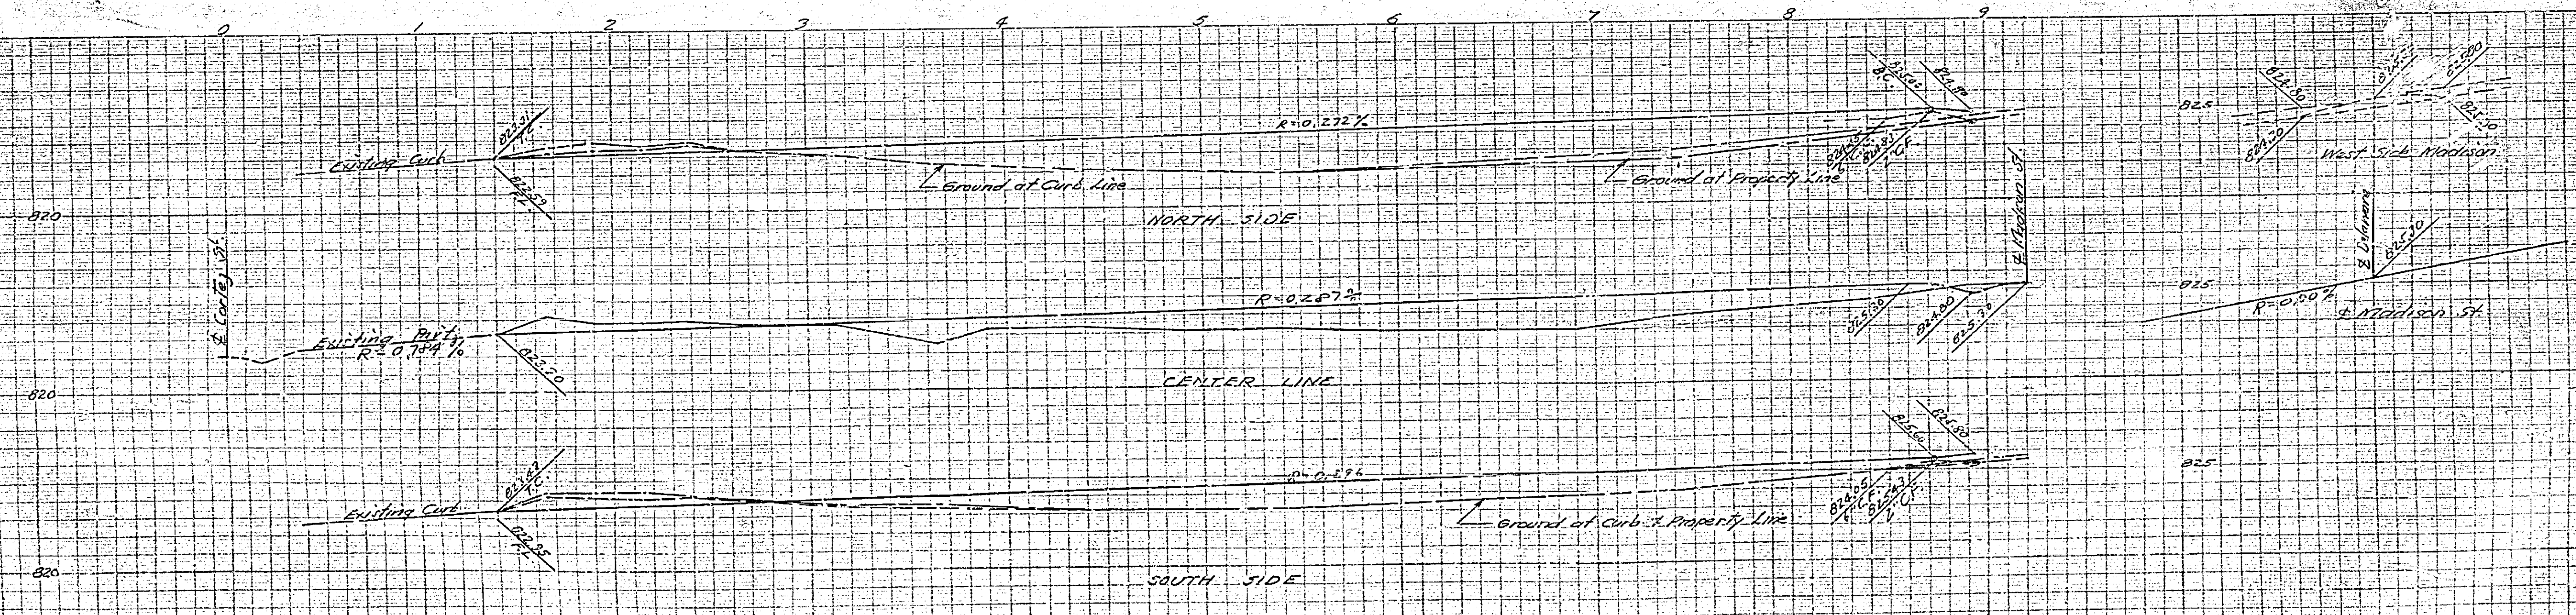

56-B

MADE IN U.S.A.  
 CLEARPRINT PAPER CO.  
 CLEVELAND, OHIO 44115

MADE IN U.S.A.  
 CLEARPRINT PAPER CO.  
 CLEVELAND, OHIO 44115