


PLAN AND PROFILE NO 572-B
TO ESTABLISH GRADES ON
INDIANAPOLIS AVENUE
BETWEEN KANSAS & CHICAGO AVENUES

18. 53-55
377
337


SCALE: HORIZ. 1" = 50 FT.
VERT. 1" = 5 FT.

APPROVED *M. H. Ferris*
CITY ENGINEER


TRACT
M.B.G. P.M. REG. 381 CO.

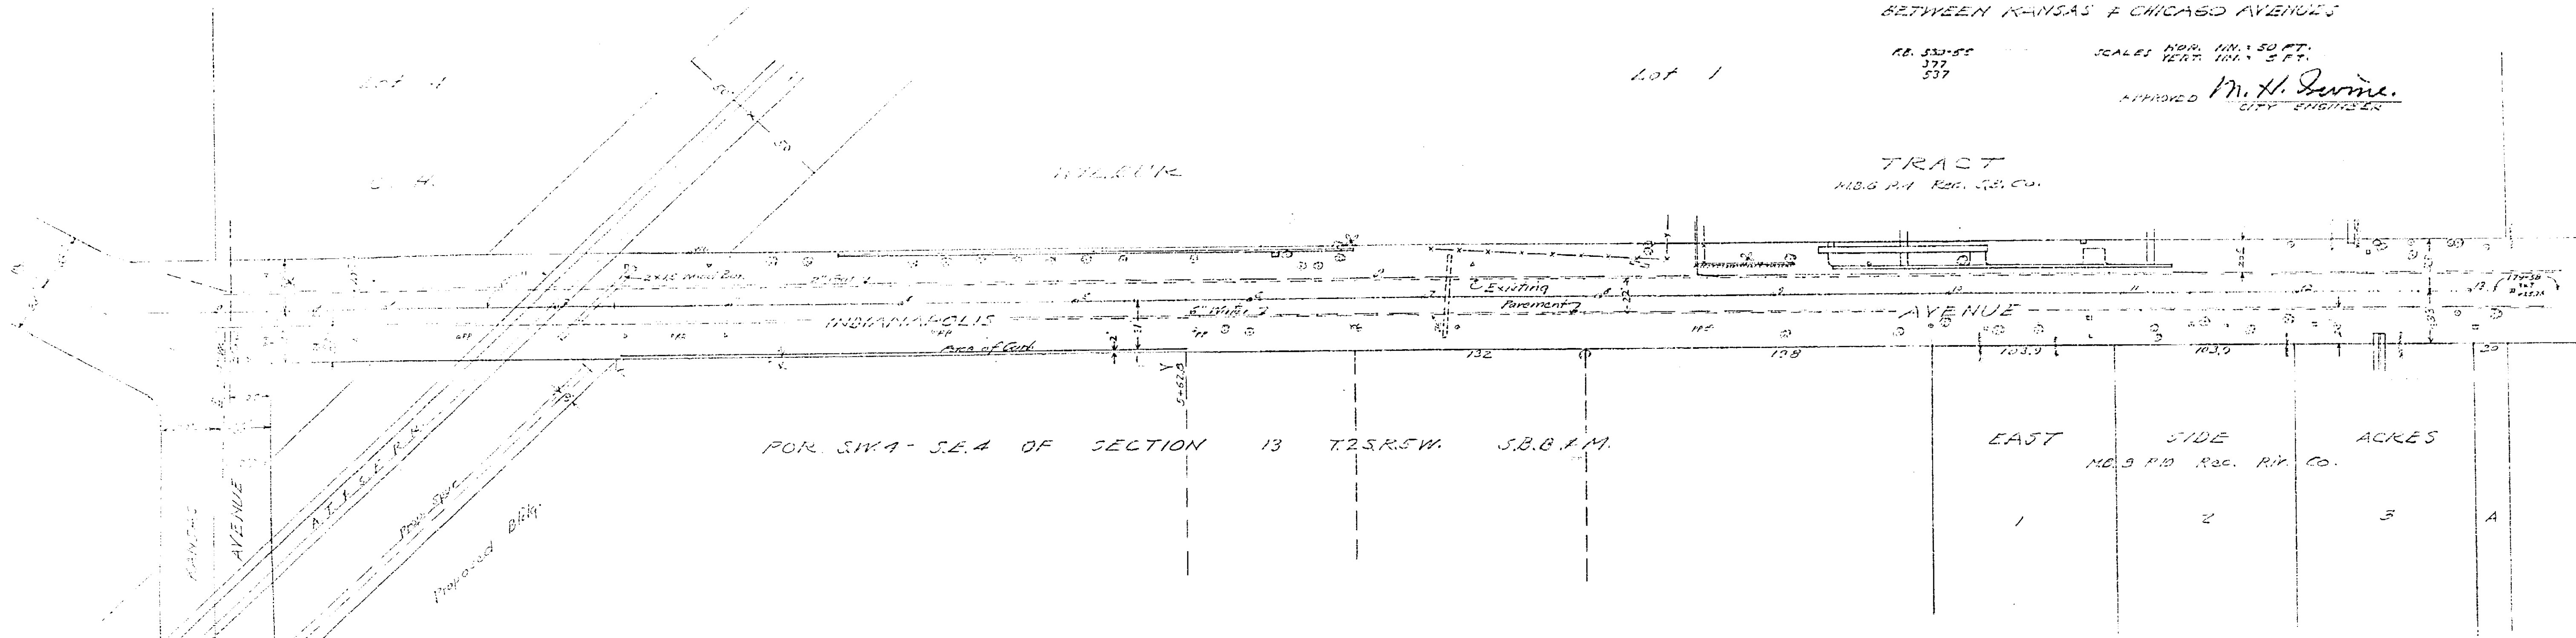


EAST SIDE		ACRES	
NO.	P.L.D. REG. CO.		
1		3	A
2			

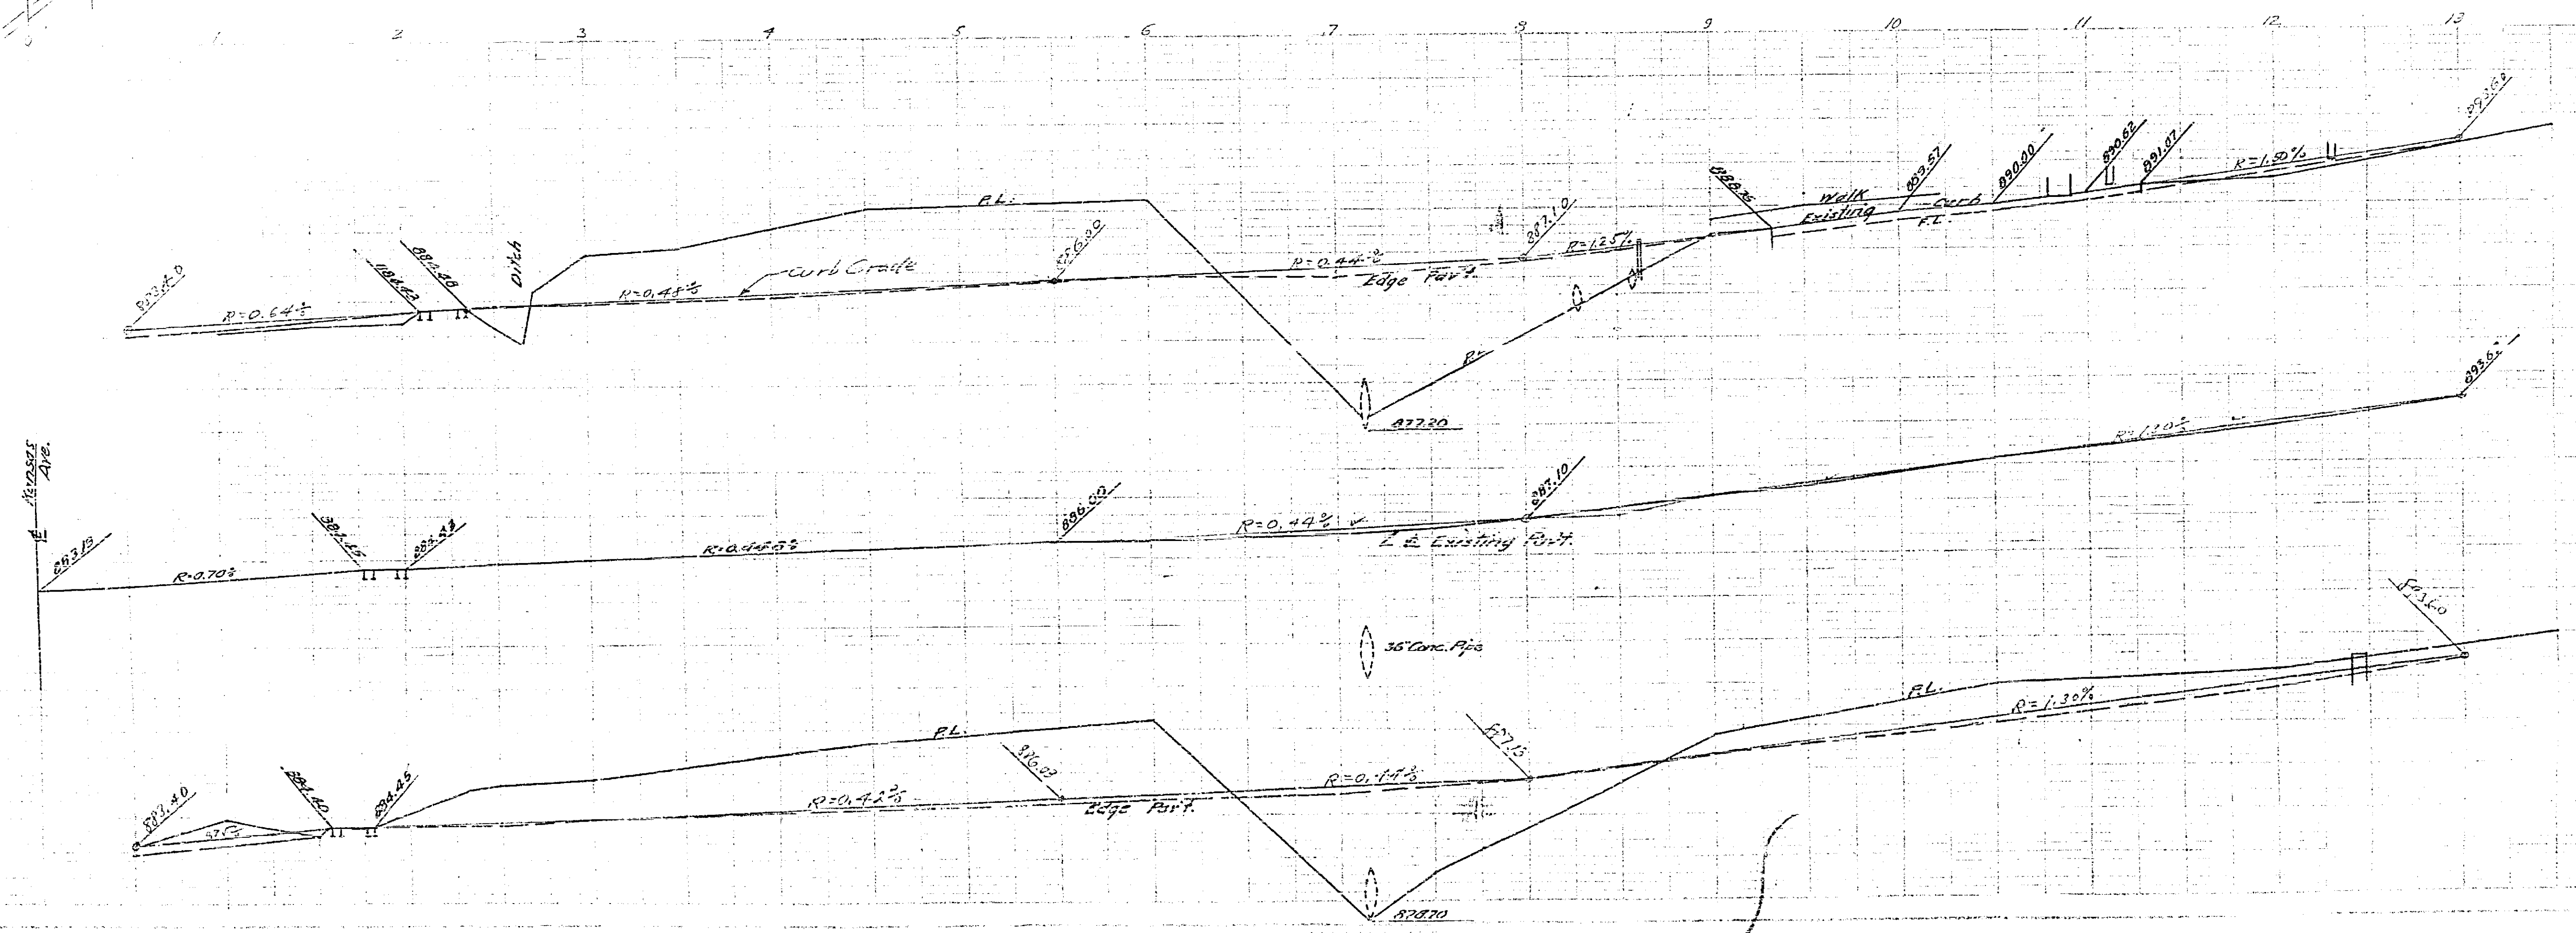

572B

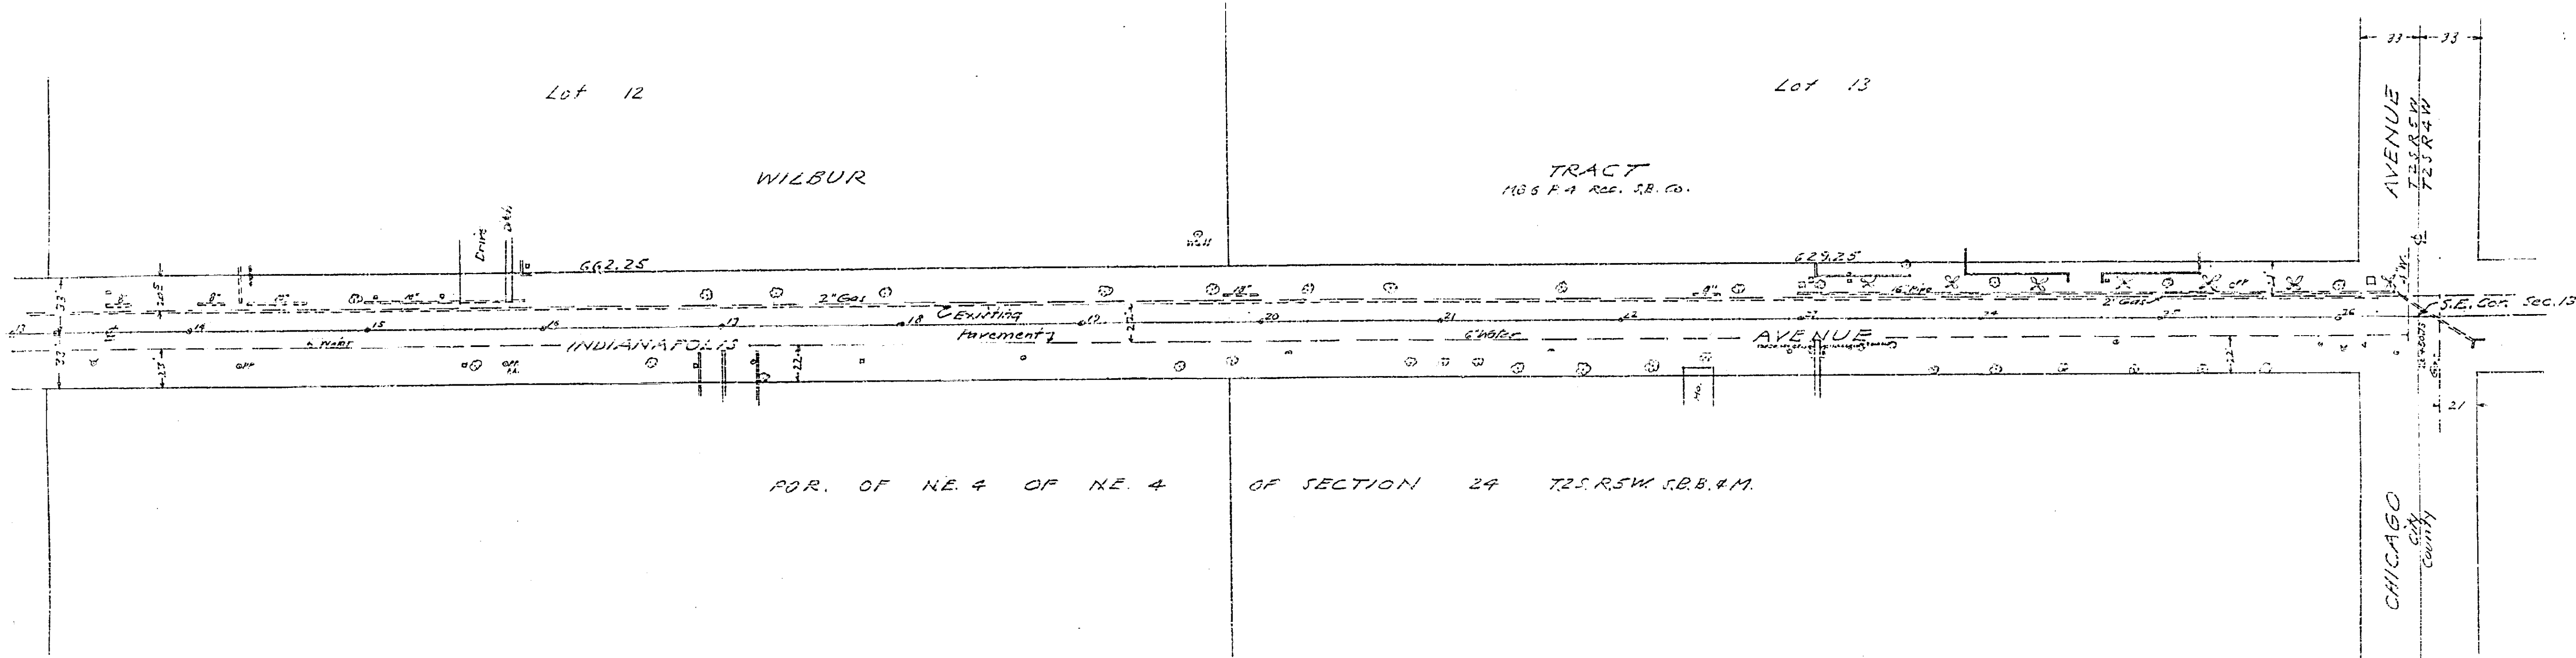

Epo. F.B. 530-55

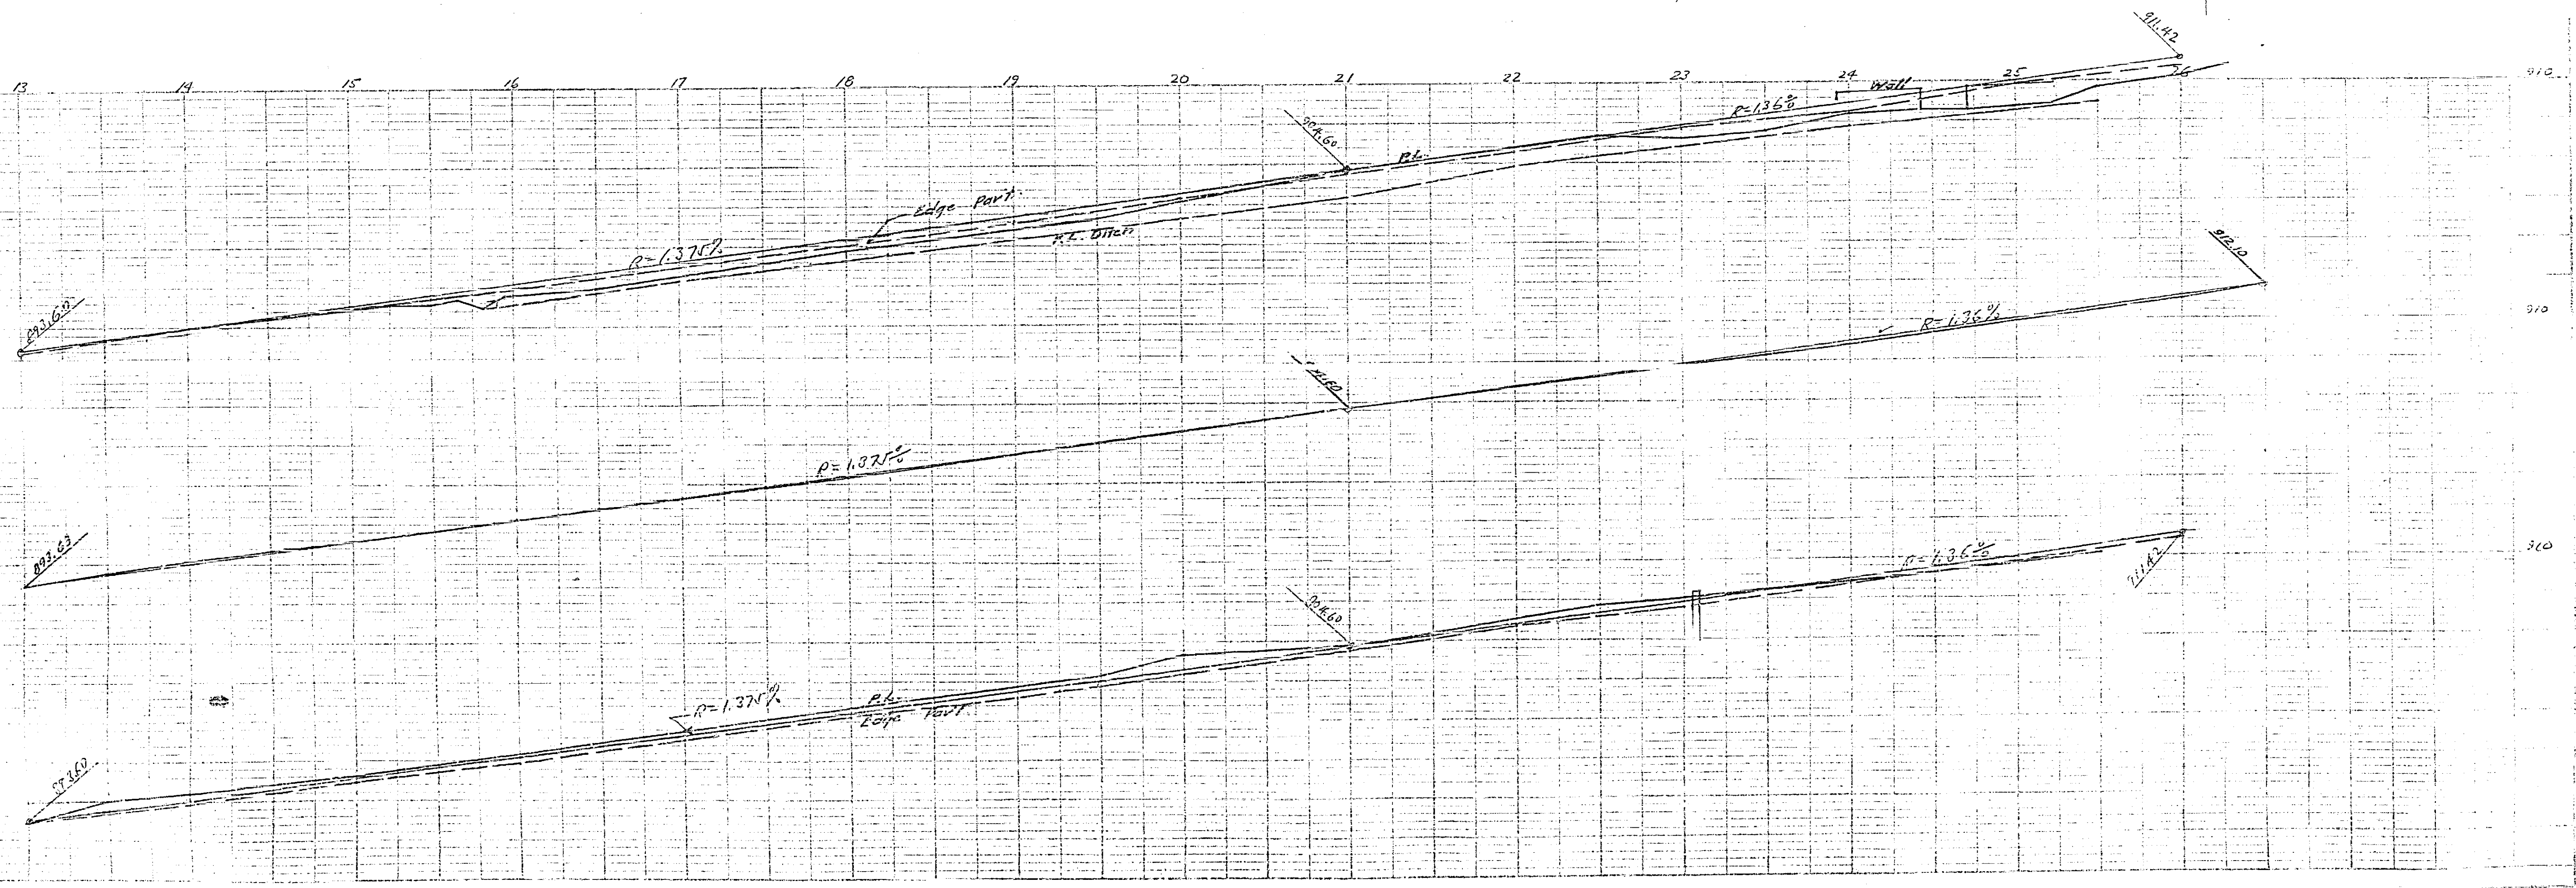

1000 1000
4 1000-5

1000 1000
4 1000-5

572 B