



MAP OF PROPOSED SEWER IN PROSPECT PLACE.

SCALE 1 in = 50 ft.
 Field Notes in Book 115 page 27.

List of Materials.


- 768.5 ft. of 6" vit. pipe
- 13 6" x 4" vs.
- 2 Type "A" Manholes
- 2 Turn ups (Clean outs)

STANDARD
 Type "A" Manhole.
 For construction see Specifications No. 16.

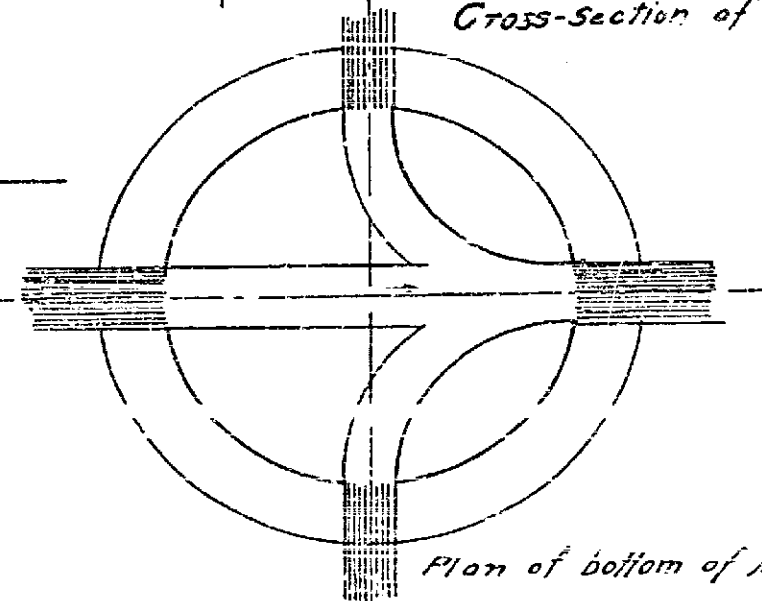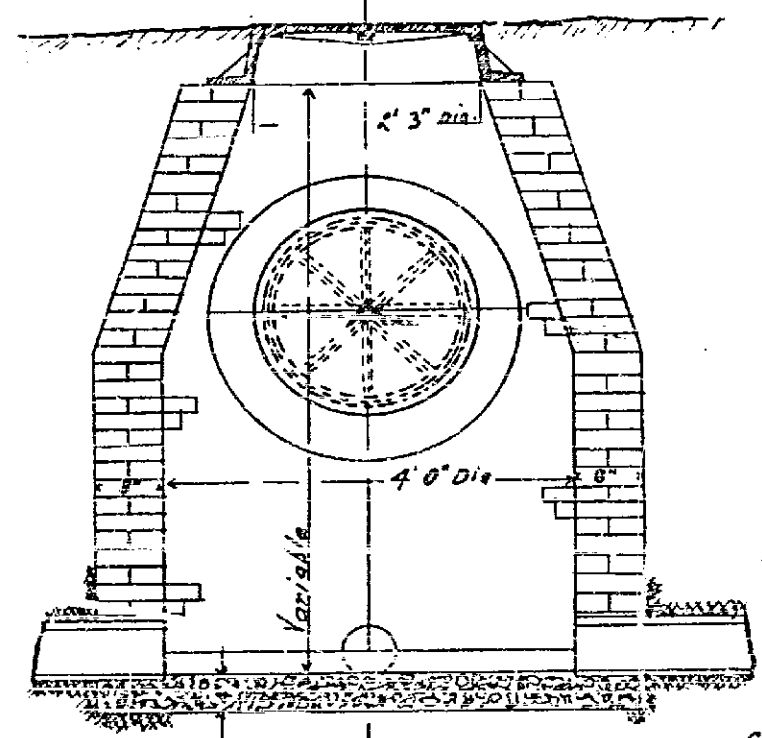

Scale of Profile.
 1-inch Horz = 50 ft.
 1-inch Ver = 10 ft.

Form of construction to be made at upper ends of sewer. (Lettered as shown)

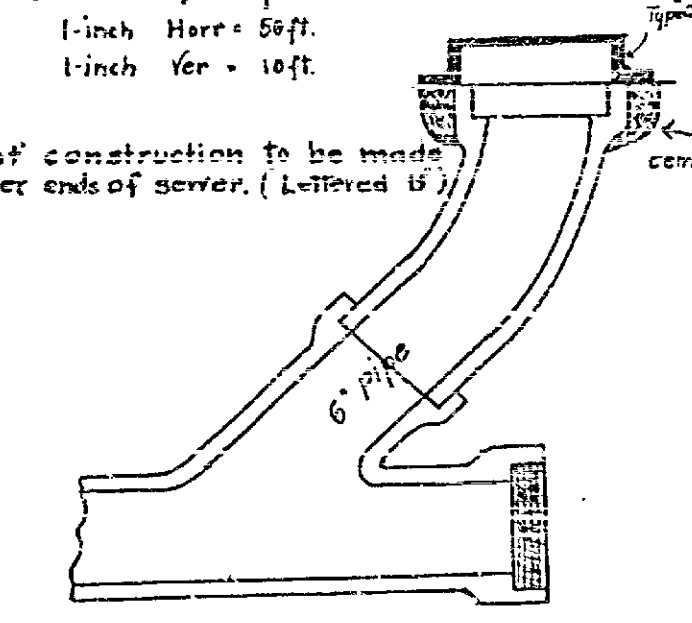

Adopted by the Mayor and Common Council of the City of Riverside, Jan. 27, 1914.
 Attest: [Signature] City Clerk.

